


# facebook west campus

312 & 313 CONSTITUTION DR.  
MENLO PARK, CALIFORNIA


# WA.3.9: SOUTH ELEVATION

SCALE: 1"=20'  
11X17 SCALE IS 1"=40'

DECEMBER 3, 2012

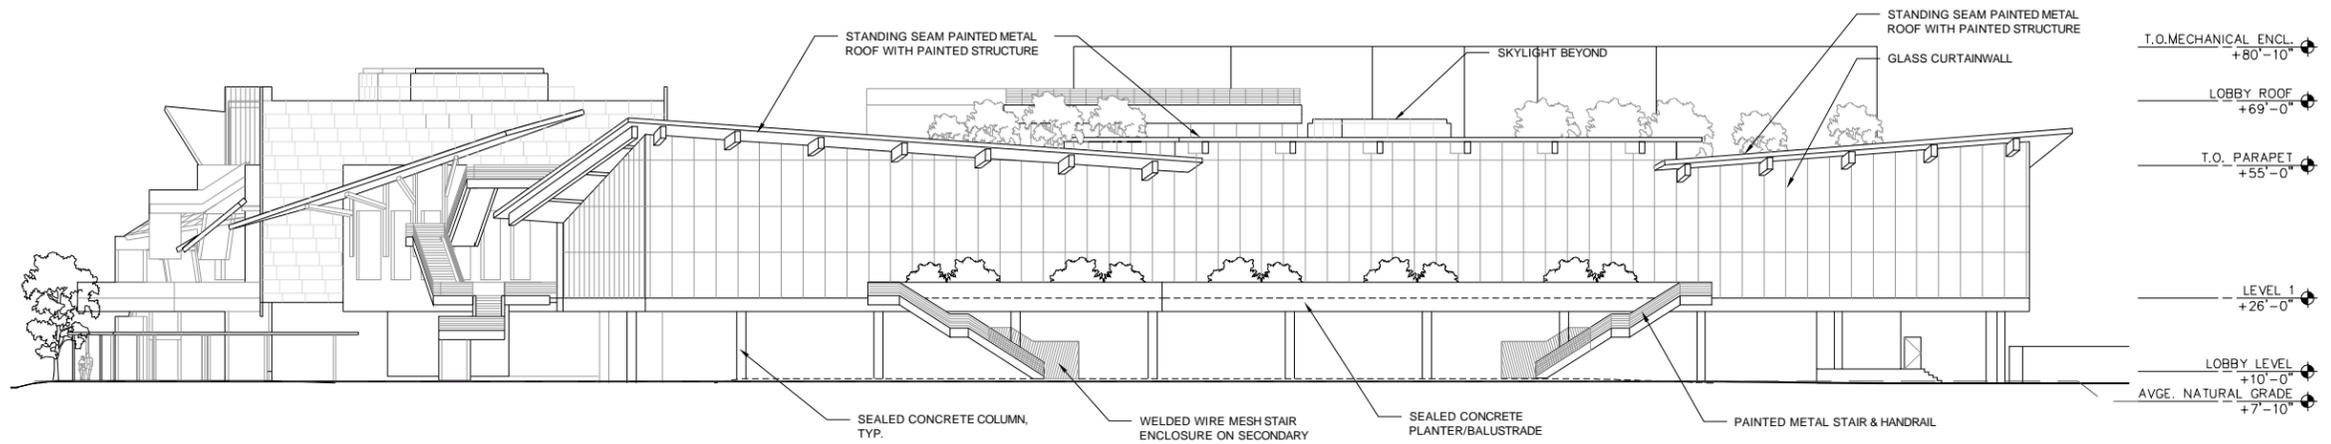

2 WEST ELEVATION  
1"=20'

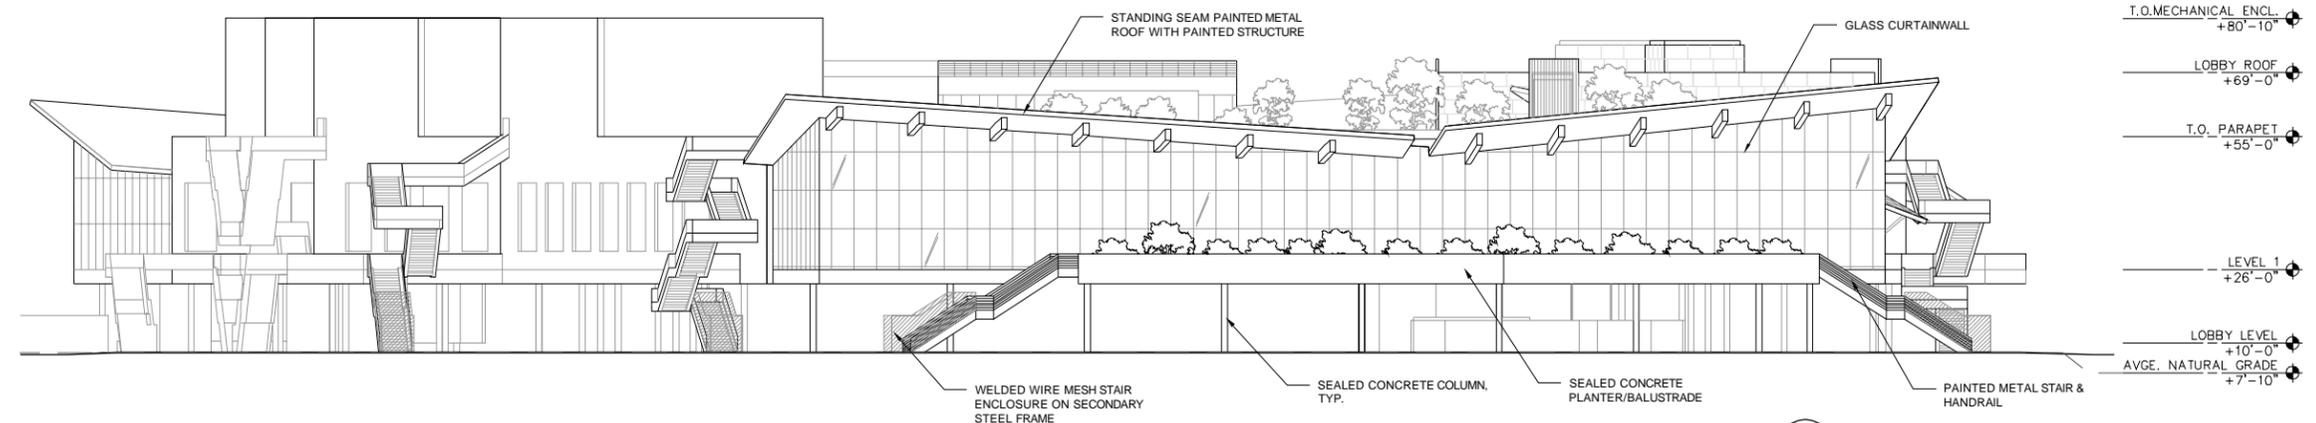

1 EAST ELEVATION  
1"=20'

