



ROOF PLAN




6TH FLOOR PLAN

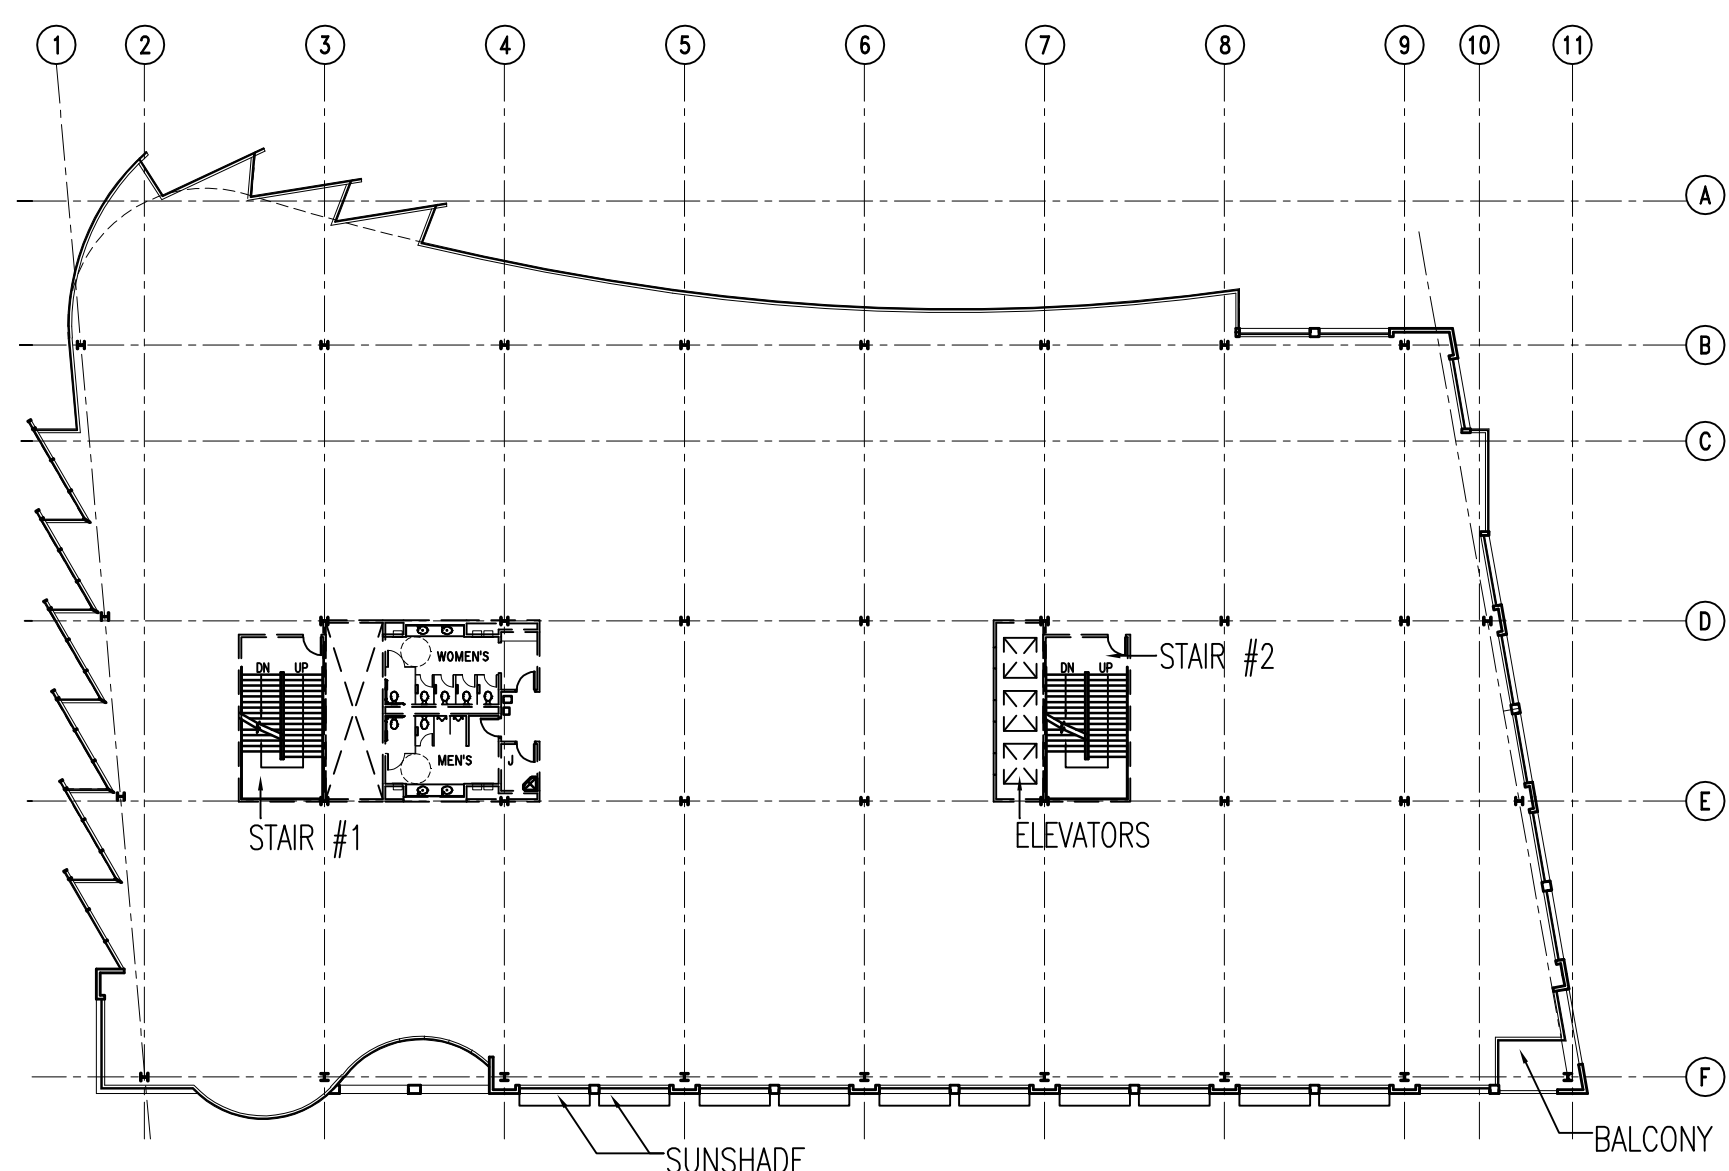


3RD FLOOR PLAN

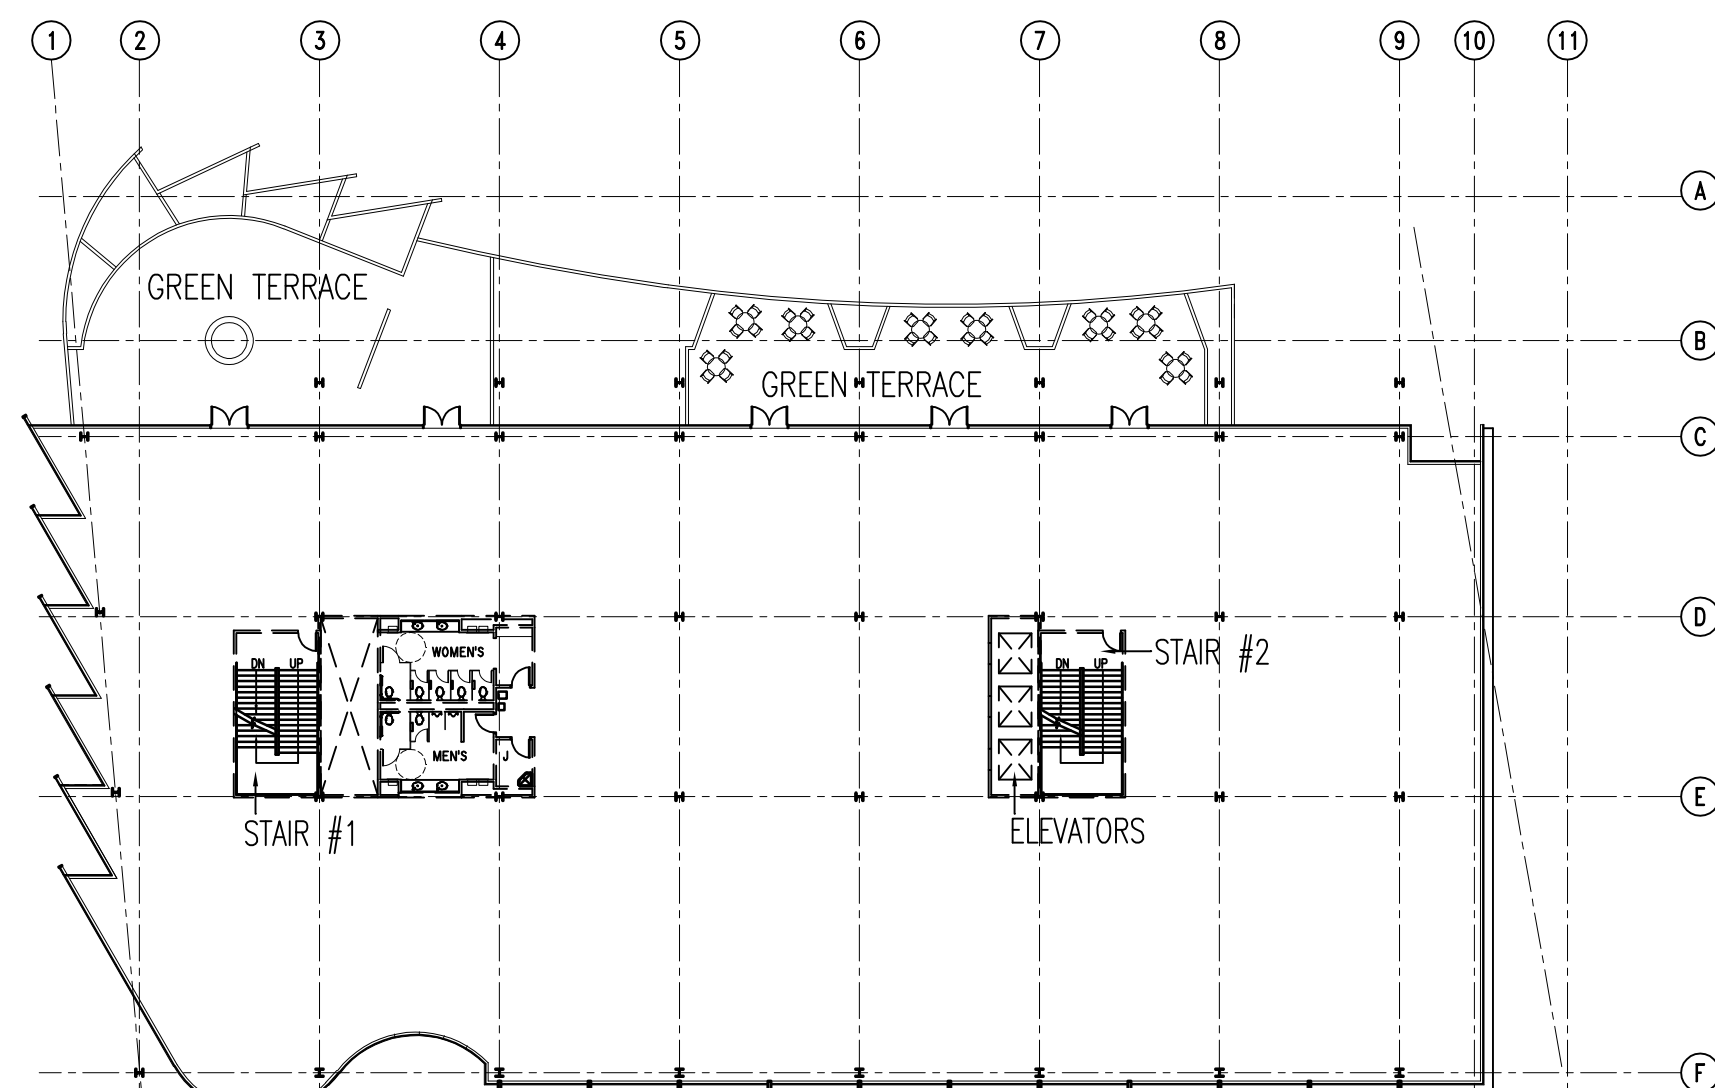


8TH FLOOR PLAN

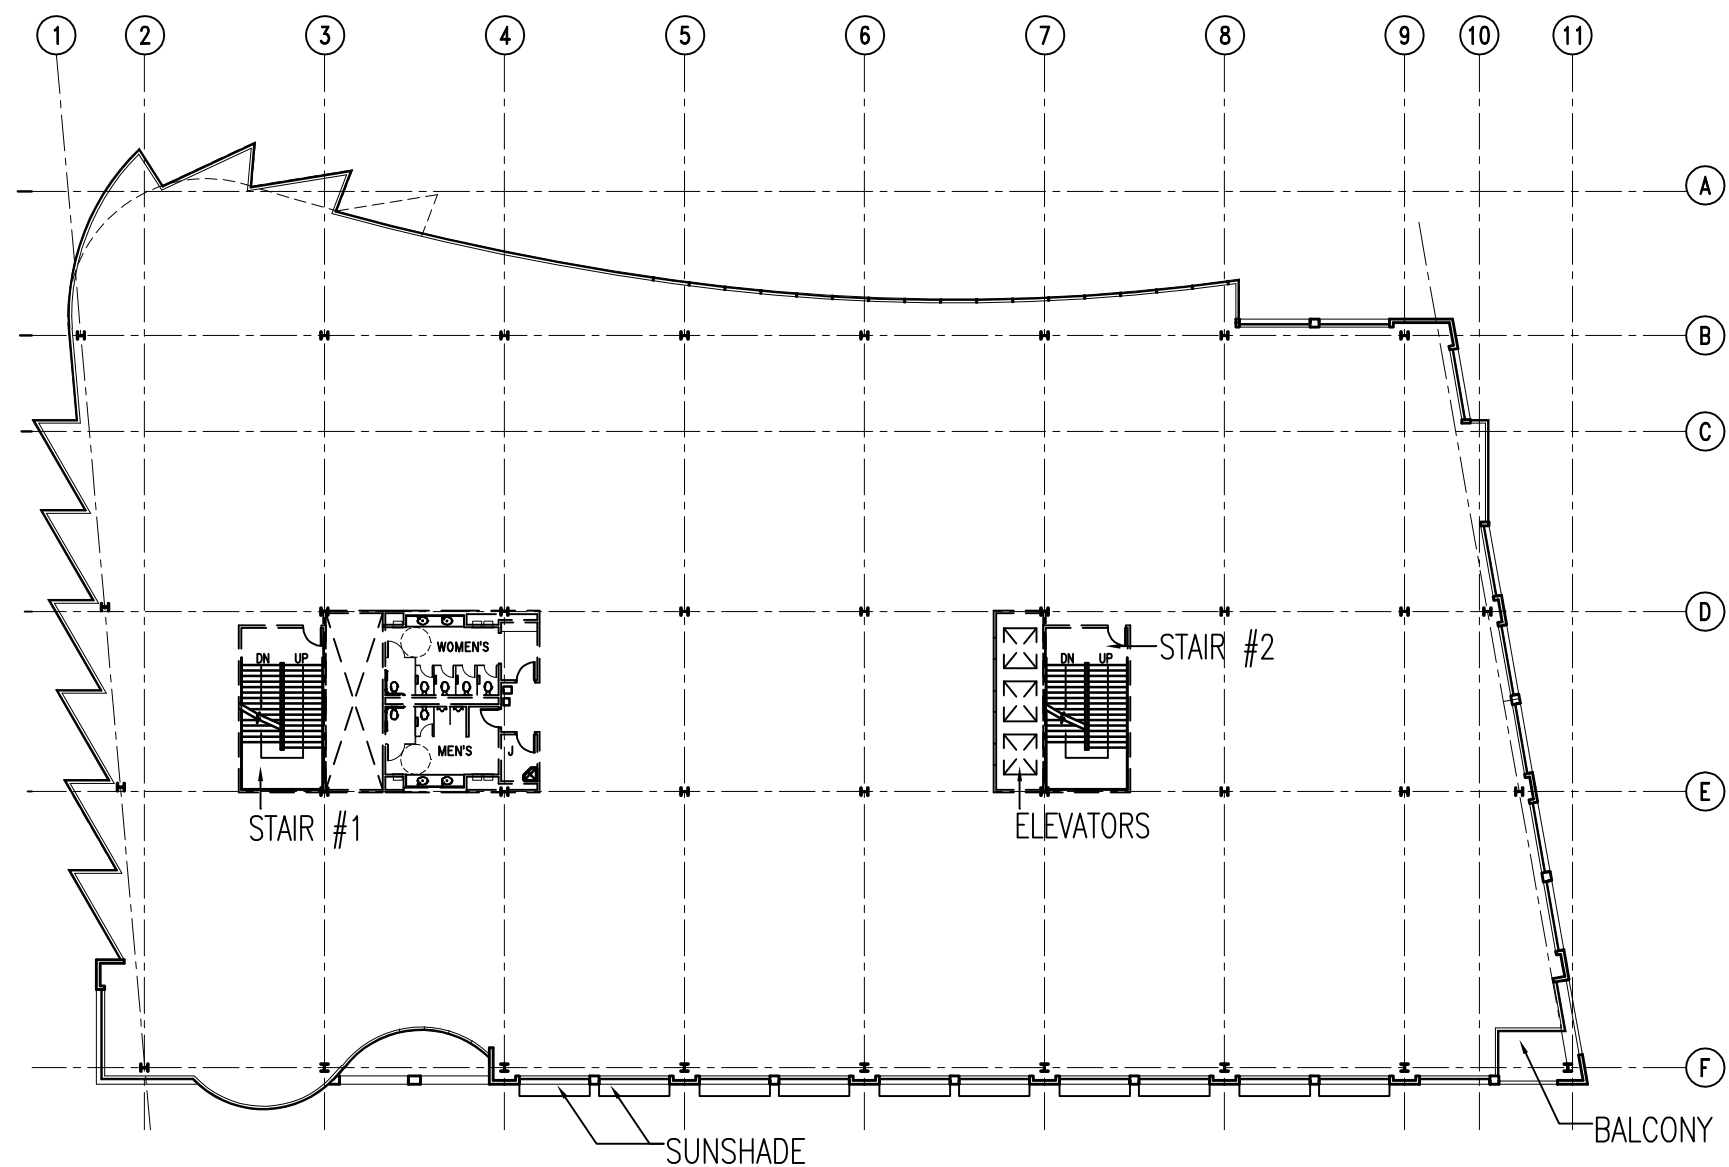


5TH FLOOR PLAN

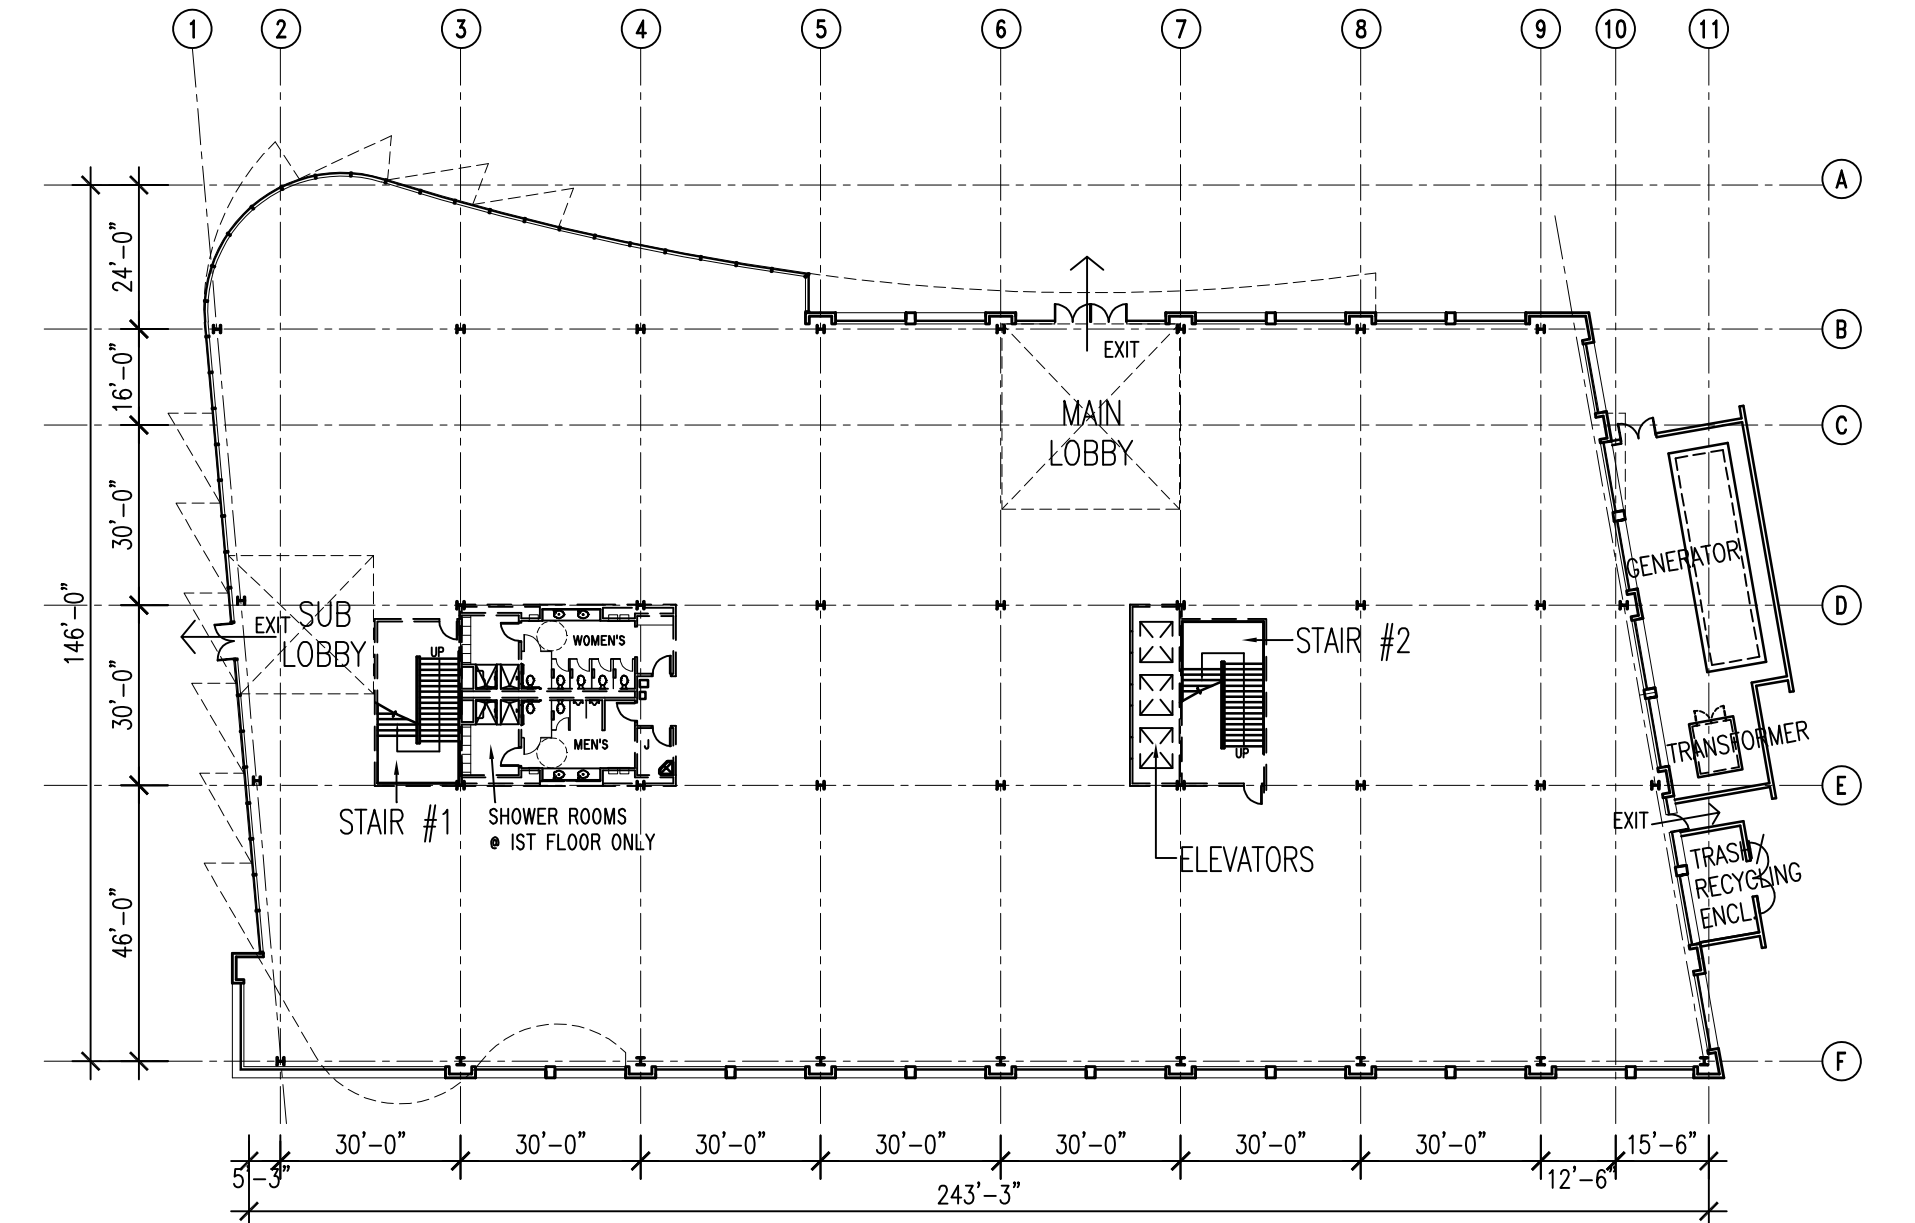

1ST & 2ND FLOOR PLAN

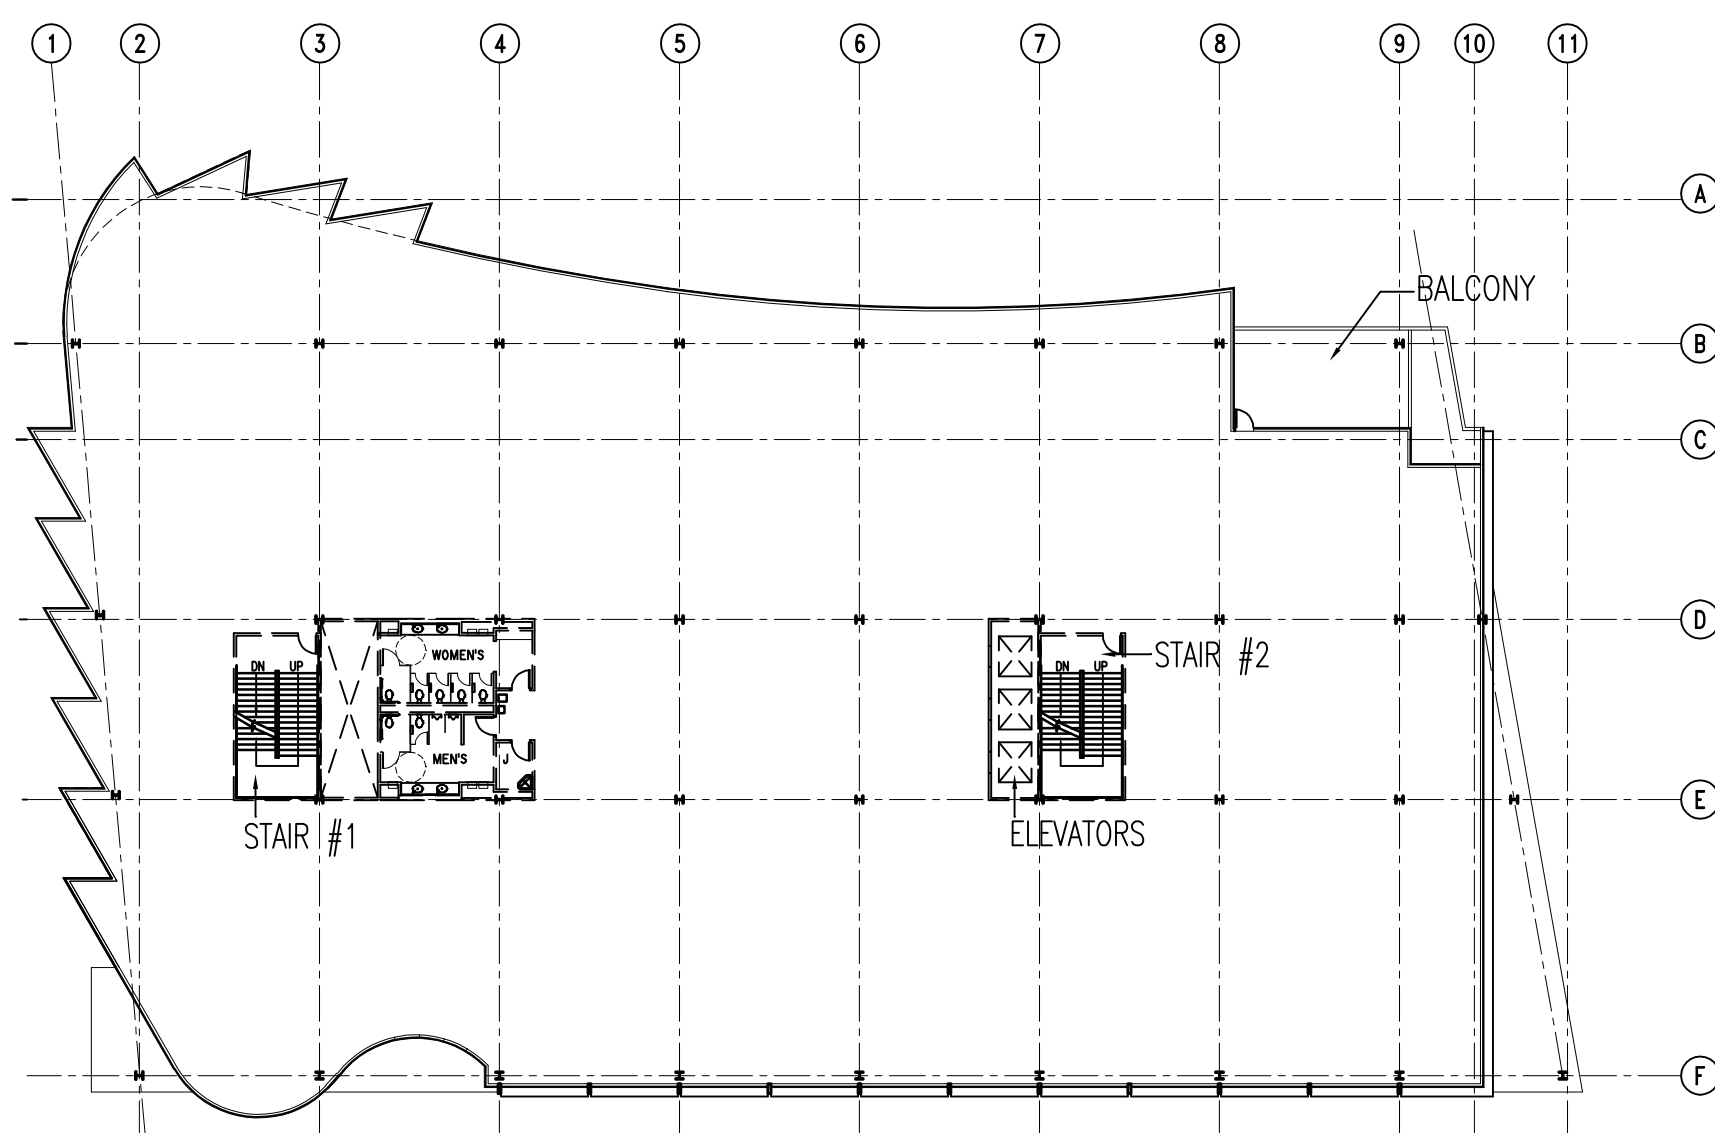

7TH FLOOR PLAN

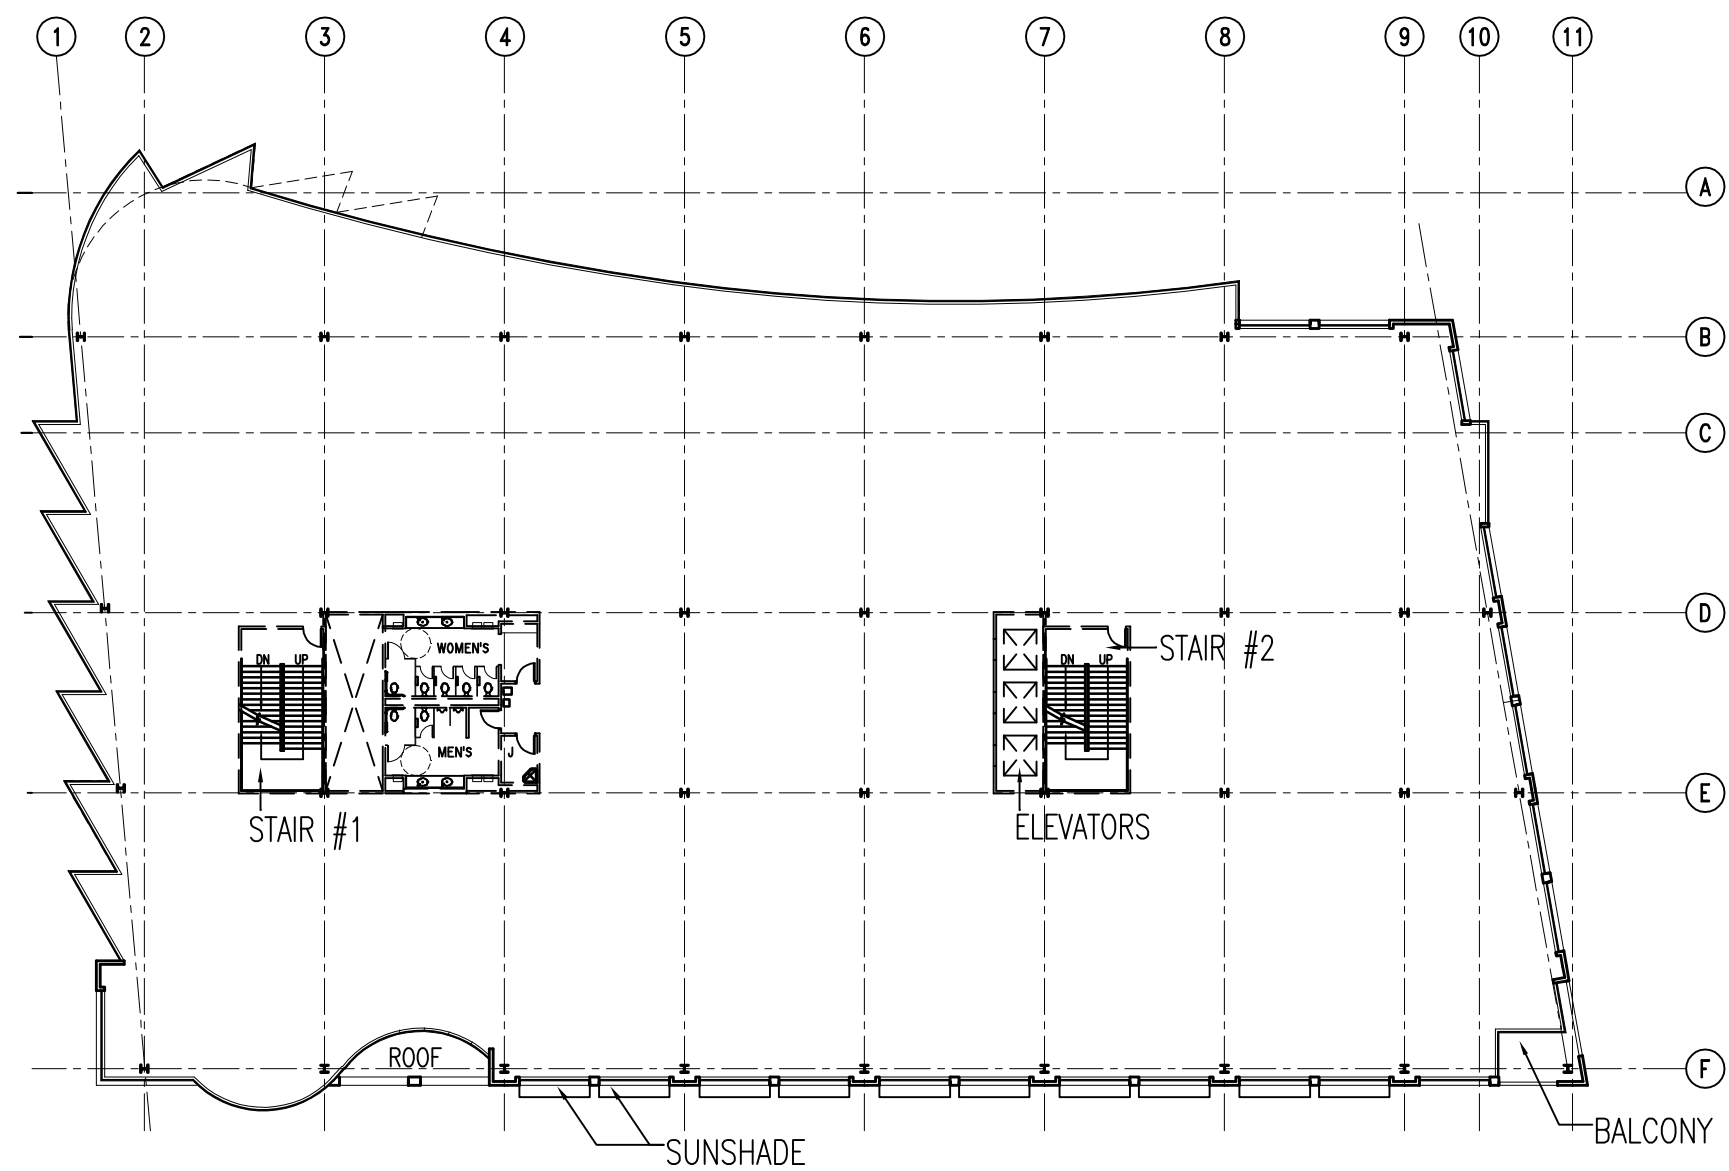



4TH FLOOR PLAN

FLOOR AREAS

1ST FLOOR	31,301	SF
2ND FLOOR	30,388	SF
3RD FLOOR	31,768	SF
4TH FLOOR	32,451	SF
5TH FLOOR	32,505	SF
6TH FLOOR	32,556	SF
7TH FLOOR	30,912	SF
8TH FLOOR	25,454	SF
TOTAL	247,335	SF

OCCUPANT: B
 CONSTRUCTION TYPE: IB
 FIRE SPRINKLER: FULLY SPRINKLERED

NOTE: FLOOR PLANS FOR BOTH OFFICES ARE SYMMETRICAL AND IDENTICAL.

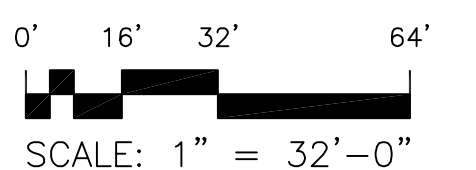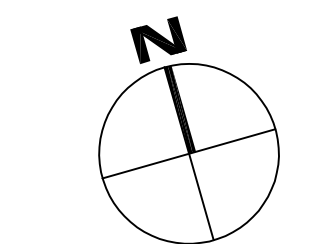

SCALE: 1" = 32'-0"

Jul 06, 2009 - 1:56pm I:\P:\Bohannon\MP\dep\956602\DWG\Const\Arch\2.1-001r.dwg