


CIVIL

DRAWING SHEET INDEX			SCALE	9/19/2016
SHEET #	SHEET TITLE			
C-000	UTILITY PLANS			
C-002	PARKING LEVEL PLAN AFTER MPK 21 CONSTRUCTION PROPOSED DOMESTIC WATER SYSTEM	1" = 120'	•	
C-003	PARKING LEVEL PLAN DURING MPK 21 CONSTRUCTION PROPOSED FIRE WATER SYSTEM	1" = 120'	•	
C-004	PARKING LEVEL PLAN AFTER MPK 21 CONSTRUCTION PROPOSED FIRE WATER SYSTEM	1" = 120'	•	
C-005	PARKING LEVEL PLAN AFTER MPK 21 CONSTRUCTION PROPOSED SANITARY SEWER SYSTEM	1" = 120'	•	
C-006	PARKING LEVEL PLAN AFTER MPK 21 CONSTRUCTION PROPOSED STORM DRAIN SYSTEM	1" = 120'	•	
C-007	PARKING LEVEL PLAN TE SITE PROPOSED DOMESTIC WATER SYSTEM	1" = 120'	•	
C-008	PARKING LEVEL PLAN TE SITE PROPOSED FIRE WATER SYSTEM	1" = 120'	•	
C-009	PARKING LEVEL PLAN TE SITE PROPOSED SANITARY SEWER SYSTEM	1" = 120'	•	
C-010	PARKING LEVEL PLAN TE SITE PROPOSED STORM DRAIN SYSTEM	1" = 120'	•	
C-011	PARKING LEVEL PLAN TE SITE OVERALL GRADING PLAN	1" = 120'	•	
C-012	PARKING LEVEL PLAN TE SITE OVERALL GRADING PLAN	1" = 120'	•	
C-013	WATERLINE EASEMENT EXHIBIT	1" = 120'	•	
C-014	SANITARY SEWER EASEMENT EXHIBIT	1" = 120'	•	
C-015	PARKING LEVEL PLAN EXISTING CONDITIONS	N/A	•	
C-016	PARKING LEVEL PLAN TE SITE PROPOSED CONDITIONS	N/A	•	
C-017	PARKING LEVEL PLAN TE SITE STORM WATER TREATMENT PLAN	1" = 120'	•	

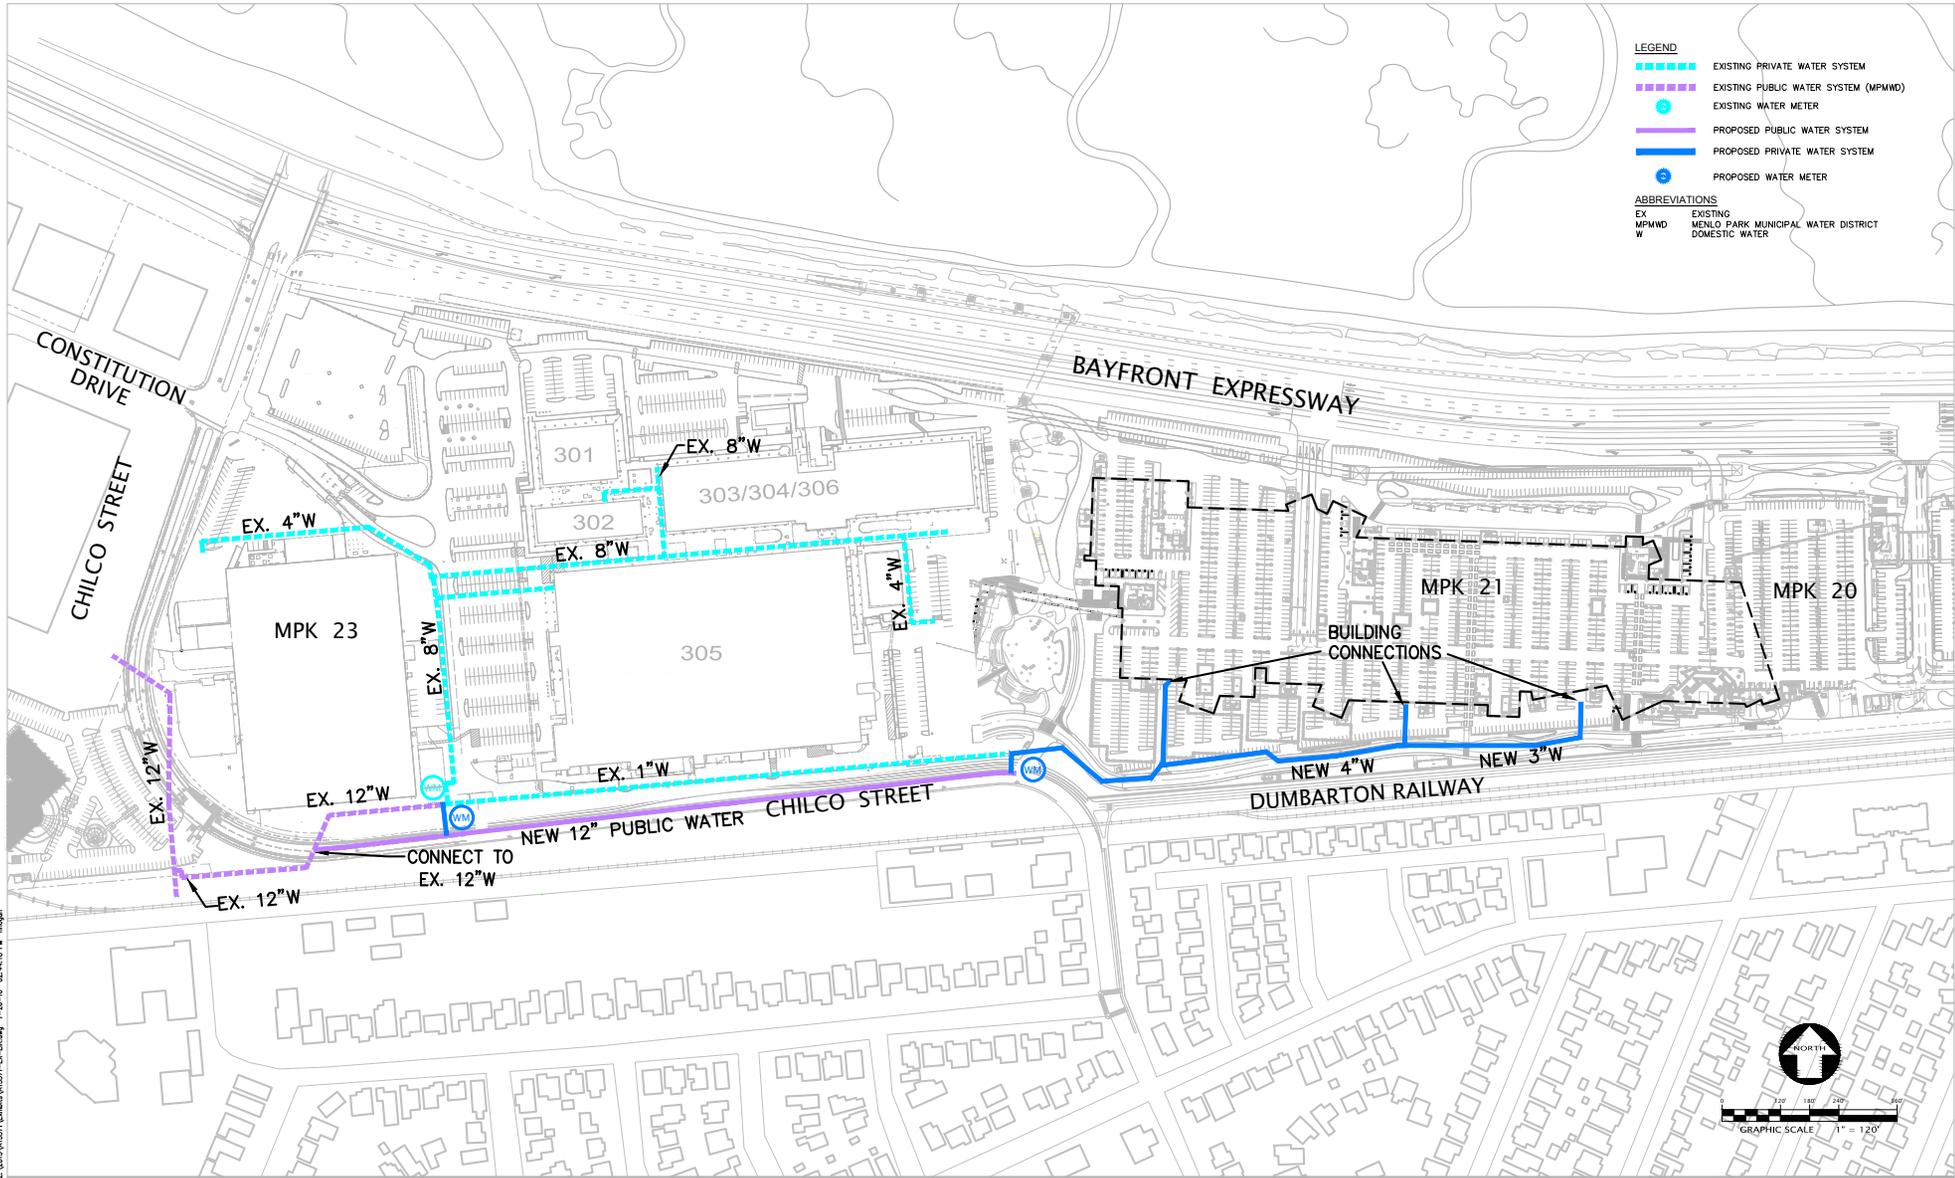

LEGEND

- EXISTING PRIVATE WATER SYSTEM
- EXISTING PUBLIC WATER SYSTEM (MPMWD)
- EXISTING WATER METER
- PROPOSED PUBLIC WATER SYSTEM
- PROPOSED PRIVATE WATER SYSTEM
- PROPOSED WATER METER

ABBREVIATIONS

- EX. EXISTING
- MPMWD MENLO PARK MUNICIPAL WATER DISTRICT
- W DOMESTIC WATER

2:1025(1507)Urban(A1507)-DC-DR.dwg 7-26-16 02:44:18 PM mppp

GEHRY PARTNERS, LLP
 ARCHITECT
 12541 BEAVER STREET
 LOS ANGELES, CALIFORNIA 90066
 (310) 482-3000

FACEBOOK
 OWNER
 1 HADDER WAY
 MENLO PARK, CALIFORNIA 94025

CONSULTANTS

KIER & WRIGHT
 CIVIL ENGINEER
 2820 Collier Canyon Rd
 Livermore, CA 94577
 TEL: 925-445-8788

CMG
 LANDSCAPE CONSULTANT
 500 3rd St., #215
 San Francisco, CA 94107
 TEL: 415-495-3070

Facebook Campus Expansion
 Facebook Building 21, 22 & Hotel Site
 300-309 Constitution Drive

PARKING LEVEL PLAN
 AFTER MPK 21
 CONSTRUCTION
 PROPOSED DOMESTIC
 WATER SYSTEM


PROJECT NUMBER
 2015-007

SCALE
 1" = 120'

ORIGINAL SHEET SIZE:
 24" x 36"

SHEET NUMBER
 C-002


© GEHRY PARTNERS, LLP

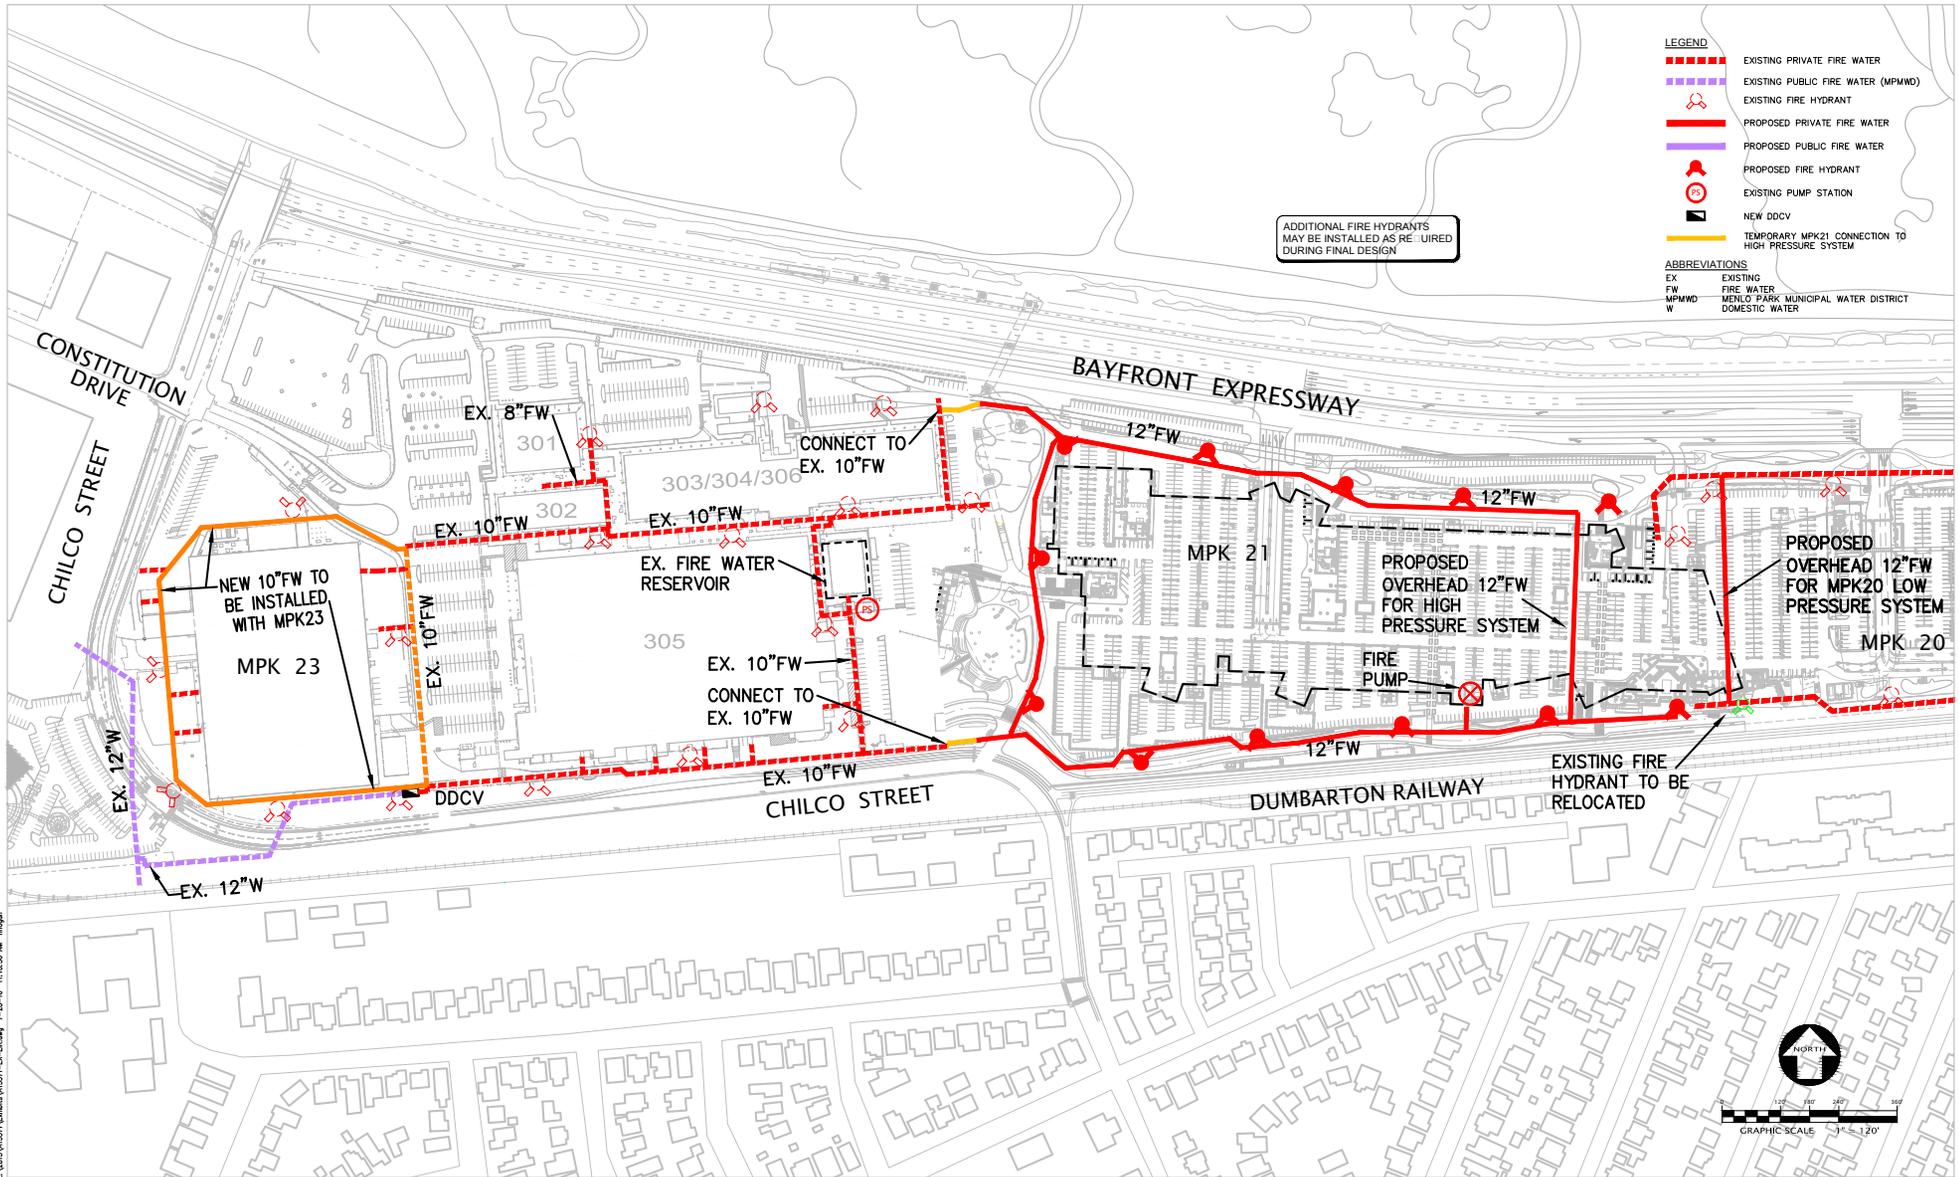

- LEGEND**
- EXISTING PRIVATE FIRE WATER
 - EXISTING PUBLIC FIRE WATER (MPMWD)
 - EXISTING FIRE HYDRANT
 - PROPOSED PRIVATE FIRE WATER
 - PROPOSED PUBLIC FIRE WATER
 - PROPOSED FIRE HYDRANT
 - EXISTING PUMP STATION
 - NEW DDCV
 - TEMPORARY MPK21 CONNECTION TO HIGH PRESSURE SYSTEM
- ABBREVIATIONS**
- EX EXISTING
 - FW FIRE WATER
 - MPMWD MENLO PARK MUNICIPAL WATER DISTRICT
 - W DOMESTIC WATER

ADDITIONAL FIRE HYDRANTS
MAY BE INSTALLED AS REQUIRED
DURING FINAL DESIGN

2:1025(1/2017)Urban(A1507)-DC-DR.dwg 7:28:18 11:10:29 AM mmpg

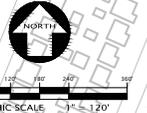

GERHY PARTNERS, LLP
ARCHITECT
12541 HEARNE STREET
LOS ANGELES, CALIFORNIA 90066
(310) 482-3000

FACEBOOK
OWNER
1 HADDER WAY
MENLO PARK, CALIFORNIA 94025

CONSULTANTS

KIER & WRIGHT
CIVIL ENGINEER
2800 Collier Canyon Rd
Livermore, CA 94577
TEL: 925-245-8788

CMG
LANDSCAPE CONSULTANT
500 3rd St., #215
San Francisco, CA 94107
TEL: 415-495-3070

Facebook Campus Expansion
Facebook Building 21, 22 & Hotel Site
300-309 Constitution Drive

TITLE
PARKING LEVEL PLAN
DURING MPK 21
CONSTRUCTION
PROPOSED FIRE WATER SYSTEM


PROJECT NUMBER
2015-007

SCALE
1" = 120'

ORIGINAL SHEET SIZE:
24" x 36"

SHEET NUMBER
C-003

© GERHY PARTNERS, LLP

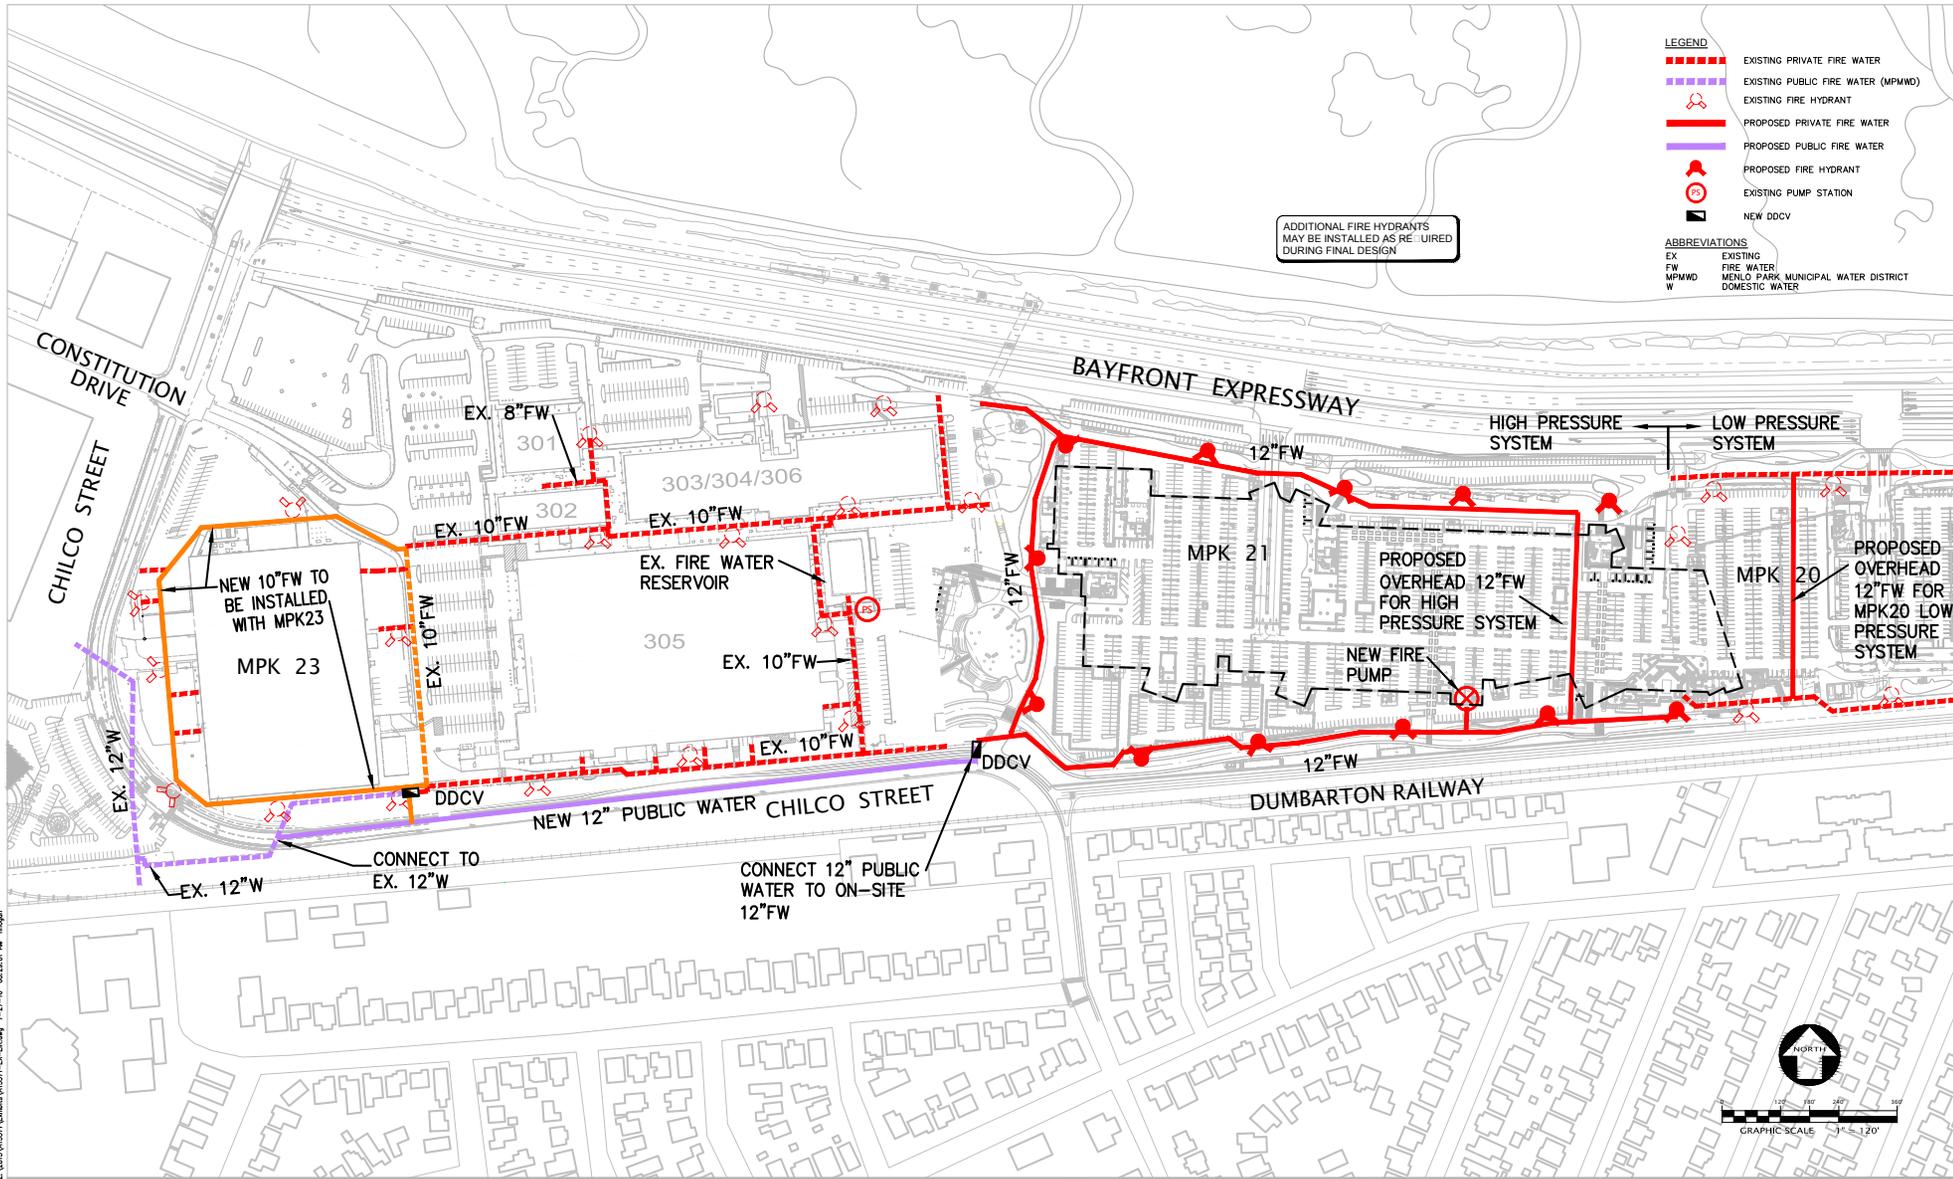

2:1025\1507\Urban\1507-CP-CR.dwg 7-27-16 08:28:07 AM mmpg

GERHY PARTNERS, LLP
 ARCHITECT
 12541 HEARNE STREET
 LOS ANGELES, CALIFORNIA 90066
 (310) 482-3000

FACEBOOK
 OWNER
 1 HADDER WAY
 MENLO PARK, CALIFORNIA 94025

CONSULTANTS

KIER & WRIGHT
 CIVIL ENGINEER
 2800 Collier Canyon Rd
 Livermore, CA 94577
 TEL: 925-245-8788

CMG
 LANDSCAPE CONSULTANT
 500 3rd St., #215
 San Francisco, CA 94107
 TEL: 415-495-3070

Facebook Campus Expansion
 Facebook Building 21, 22 & Hotel Site
 300-309 Constitution Drive

TITLE
 PARKING LEVEL PLAN
 AFTER MPK 21
 CONSTRUCTION
 PROPOSED FIRE WATER SYSTEM

PROJECT NUMBER
 2015-007


SCALE
 1" = 120'

SHEET NUMBER

C-004

ORIGINAL SHEET SIZE:
 24" x 36"


© GERHY PARTNERS, LLP

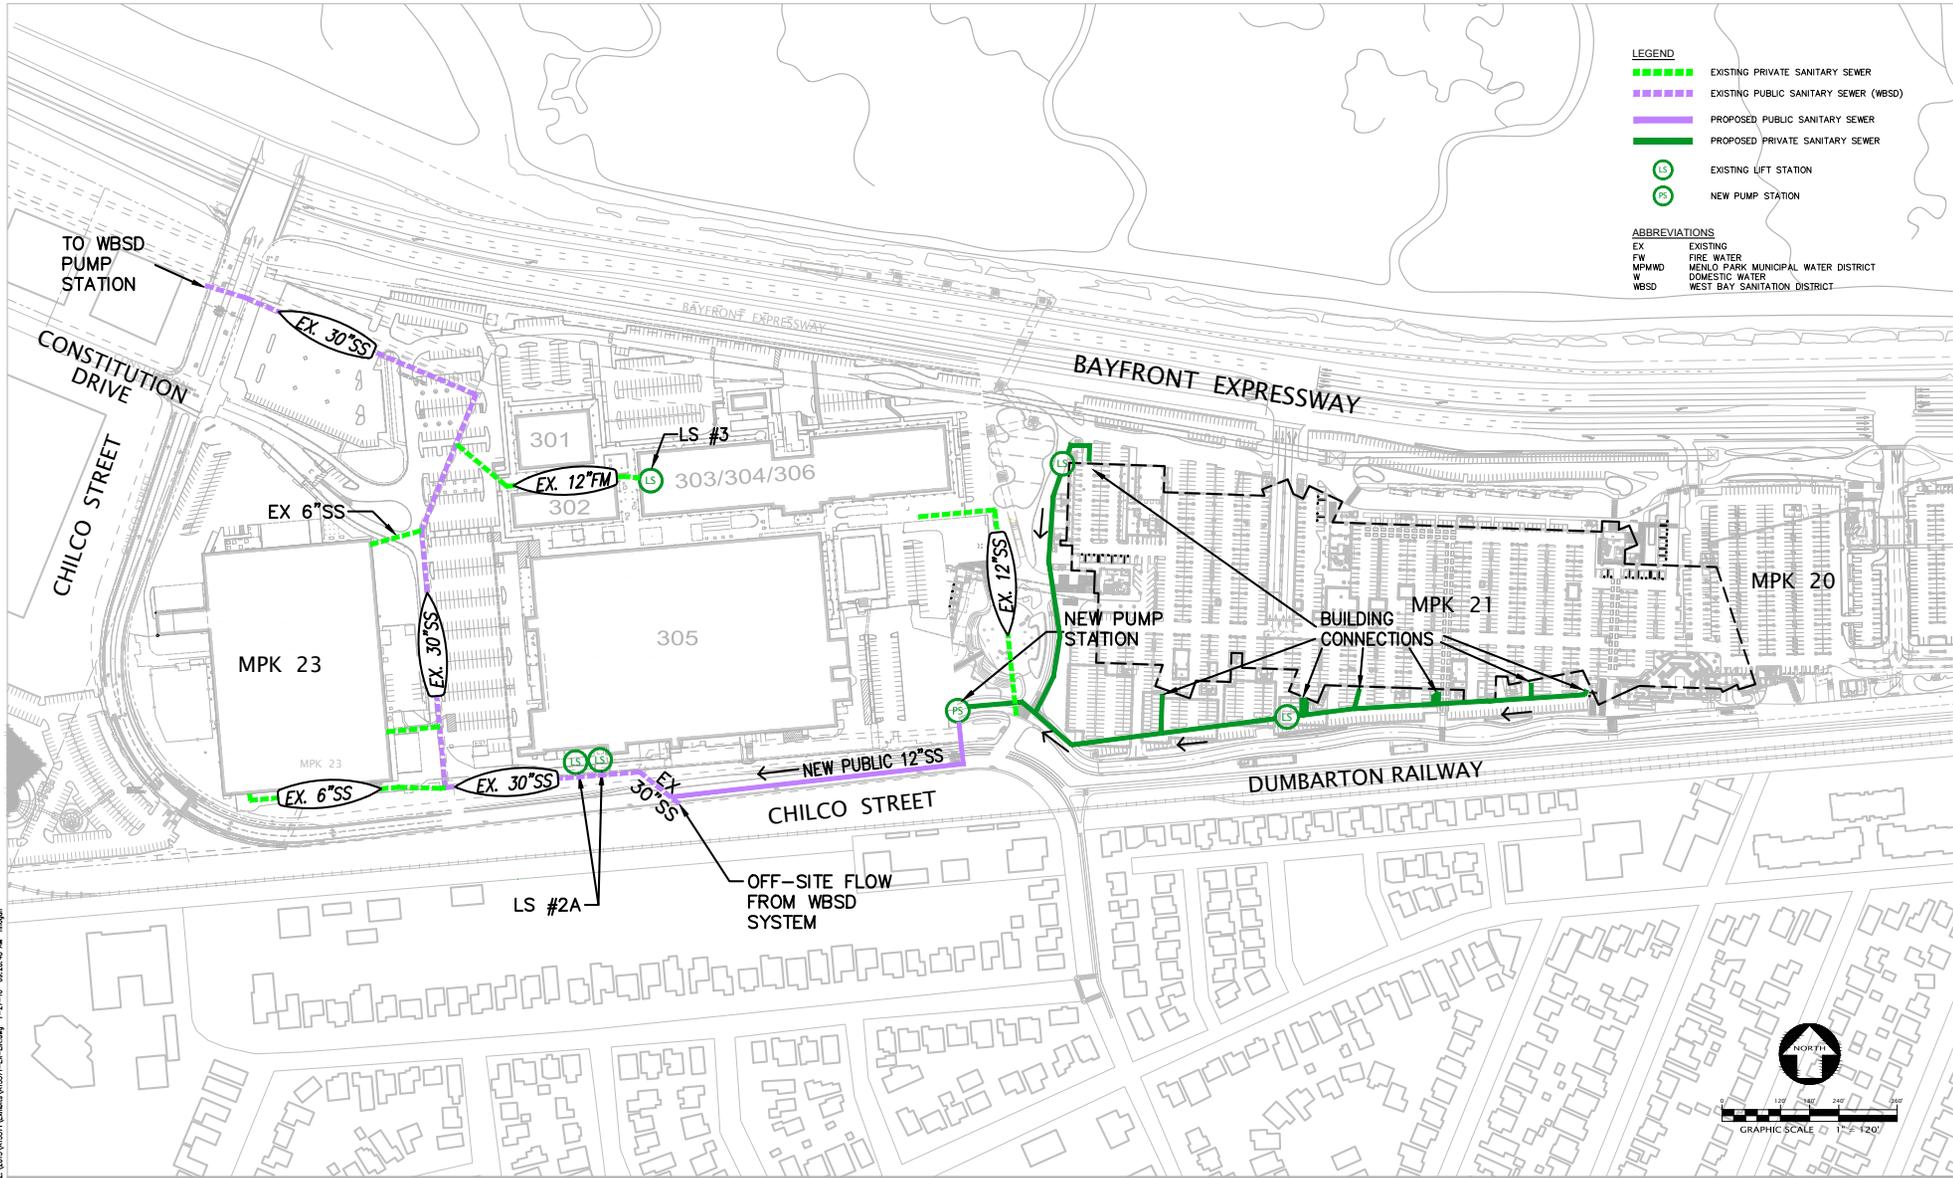

- LEGEND**
- EXISTING PRIVATE SANITARY SEWER
 - EXISTING PUBLIC SANITARY SEWER (WBSD)
 - PROPOSED PUBLIC SANITARY SEWER
 - PROPOSED PRIVATE SANITARY SEWER
 - LS EXISTING LIFT STATION
 - PS NEW PUMP STATION

- ABBREVIATIONS**
- EX EXISTING
 - FW FIRE WATER
 - MPMWD MENLO PARK MUNICIPAL WATER DISTRICT
 - W DOMESTIC WATER
 - WBSD WEST BAY SANITATION DISTRICT

2:\2015\1507\Urban\A1507-EP-CR.dwg 7-27-16 08:20:48 AM mmpm

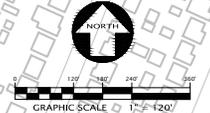

GEHRY PARTNERS, LLP
 ARCHITECT
 1241 HEARNE STREET
 LOS ANGELES, CALIFORNIA 90068
 (310) 482-3000

CONSULTANTS
KIER & WRIGHT
 CIVIL ENGINEERS
 2850 Collier Canyon Rd
 Livermore, CA 94577
 TEL: 925-245-8788

CMG
 LANDSCAPE CONSULTANT
 500 3rd St., #215
 San Francisco, CA 94107
 TEL: 415-495-3070


Facebook Campus Expansion
 Facebook Building 21, 22 & Hotel Site
 300-309 Constitution Drive

TITLE
 PARKING LEVEL PLAN
 AFTER MPK 21
 CONSTRUCTION
 PROPOSED SANITARY
 SEWER SYSTEM

PROJECT NUMBER
 2015-007
SCALE
 1" = 120'

SHEET NUMBER
 C-005
 ORIGINAL SHEET SIZE:
 24" x 36"

© GEHRY PARTNERS, LLP

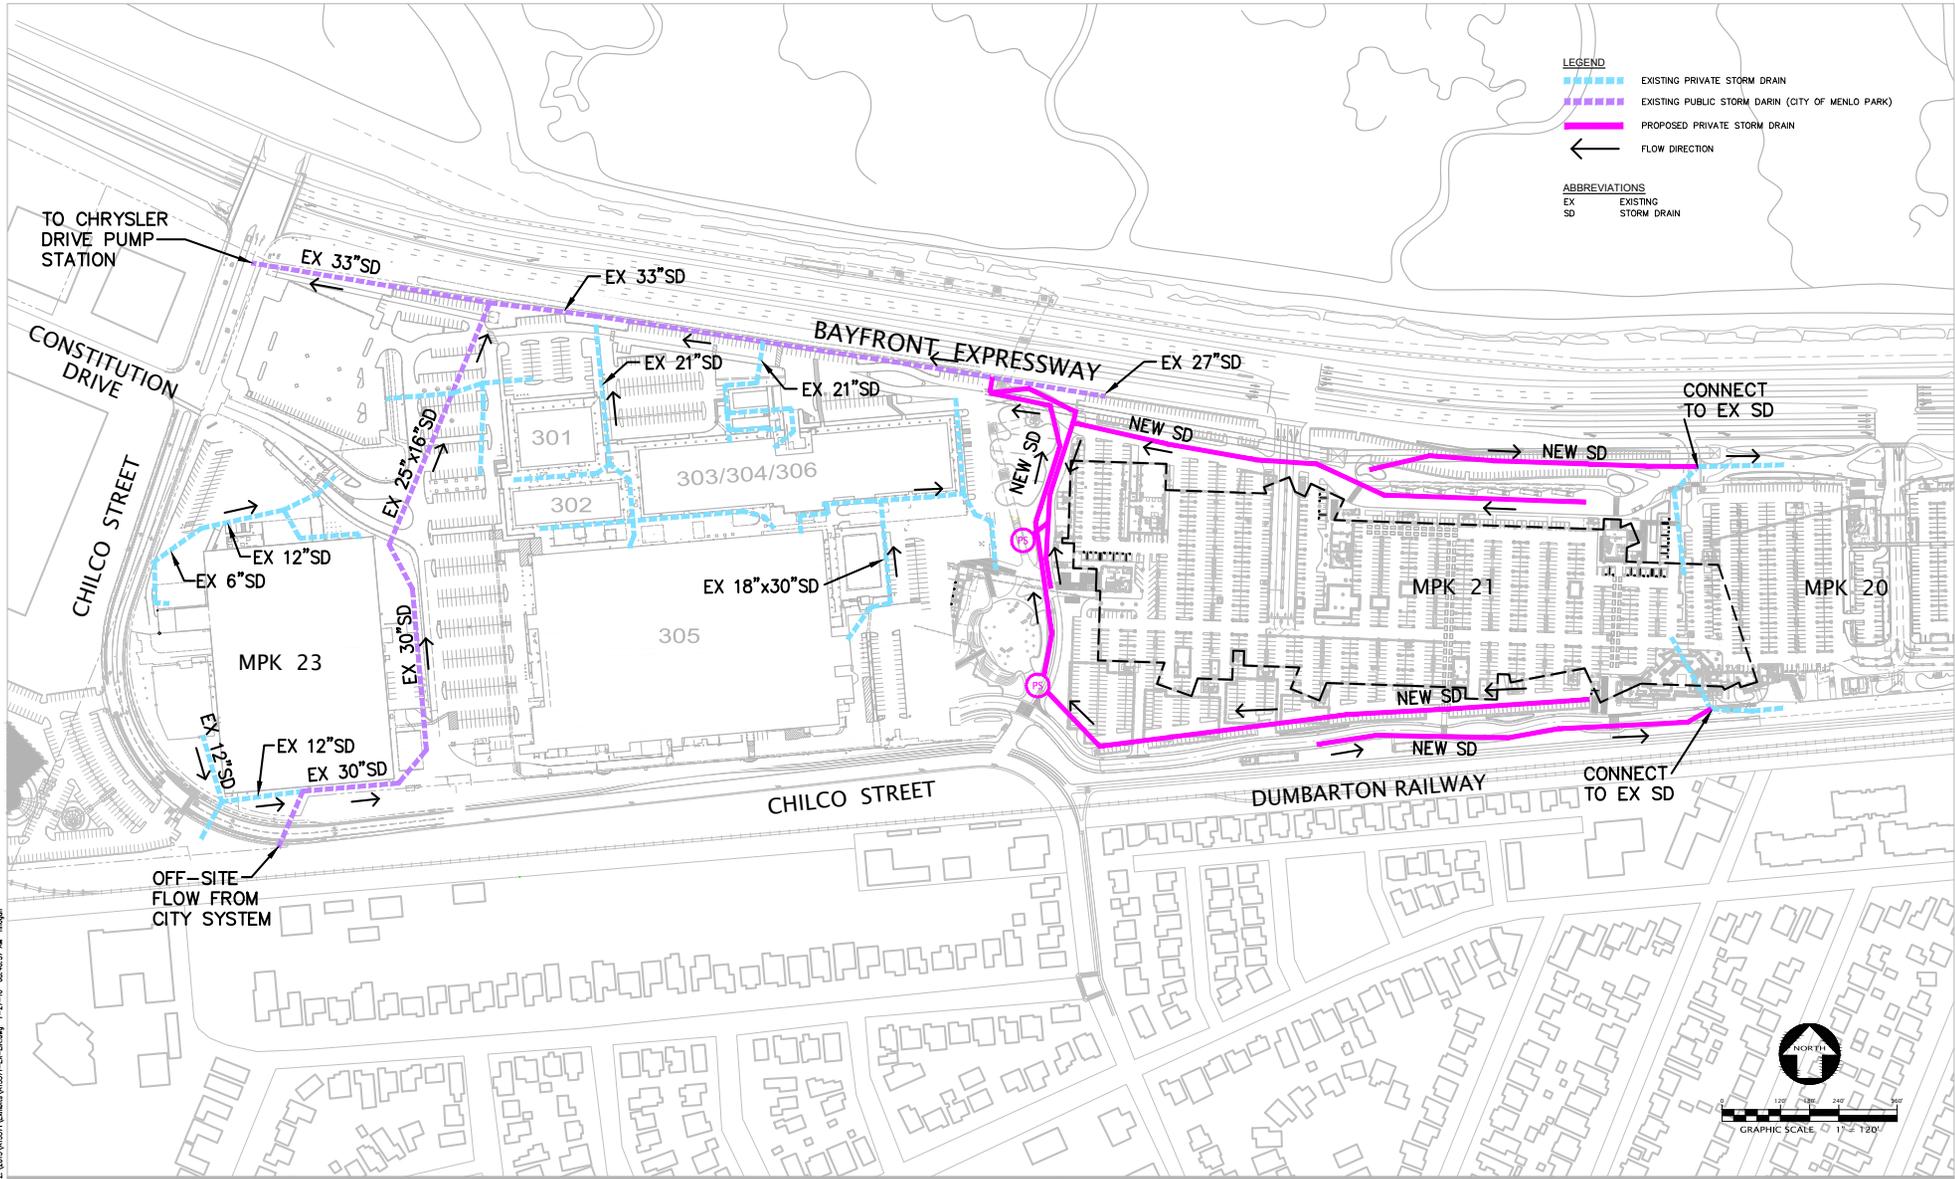

2:1025\1507\1507\1507-DC-DR.dwg 7-27-16 08:42:37 AM mmpm

GEHRY PARTNERS, LLP
 ARCHITECT
 12541 BEAVER STREET
 LOS ANGELES, CALIFORNIA 90066
 (310) 482-3000

FACEBOOK
 OWNER
 1 HADLER WAY
 MENLO PARK, CALIFORNIA 94025

CONSULTANTS

KIER & WRIGHT
 CIVIL ENGINEER
 2800 Collier Canyon Rd
 Livermore, CA 94577
 TEL: 925-445-8788

CMG
 LANDSCAPE CONSULTANT
 500 3rd St., #215
 San Francisco, CA 94107
 TEL: 415-495-3070

Facebook Campus Expansion
 Facebook Building 21, 22 & Hotel Site
 300-309 Constitution Drive

TITLE

**PARKING LEVEL PLAN
 AFTER MPK 21
 CONSTRUCTION
 PROPOSED STORM
 DRAIN SYSTEM**

PROJECT NUMBER
 2015-007


SCALE
 1" = 120'

ORIGINAL SHEET SIZE:
 24" x 36"

SHEET NUMBER

C-006

© GEHRY PARTNERS, LLP

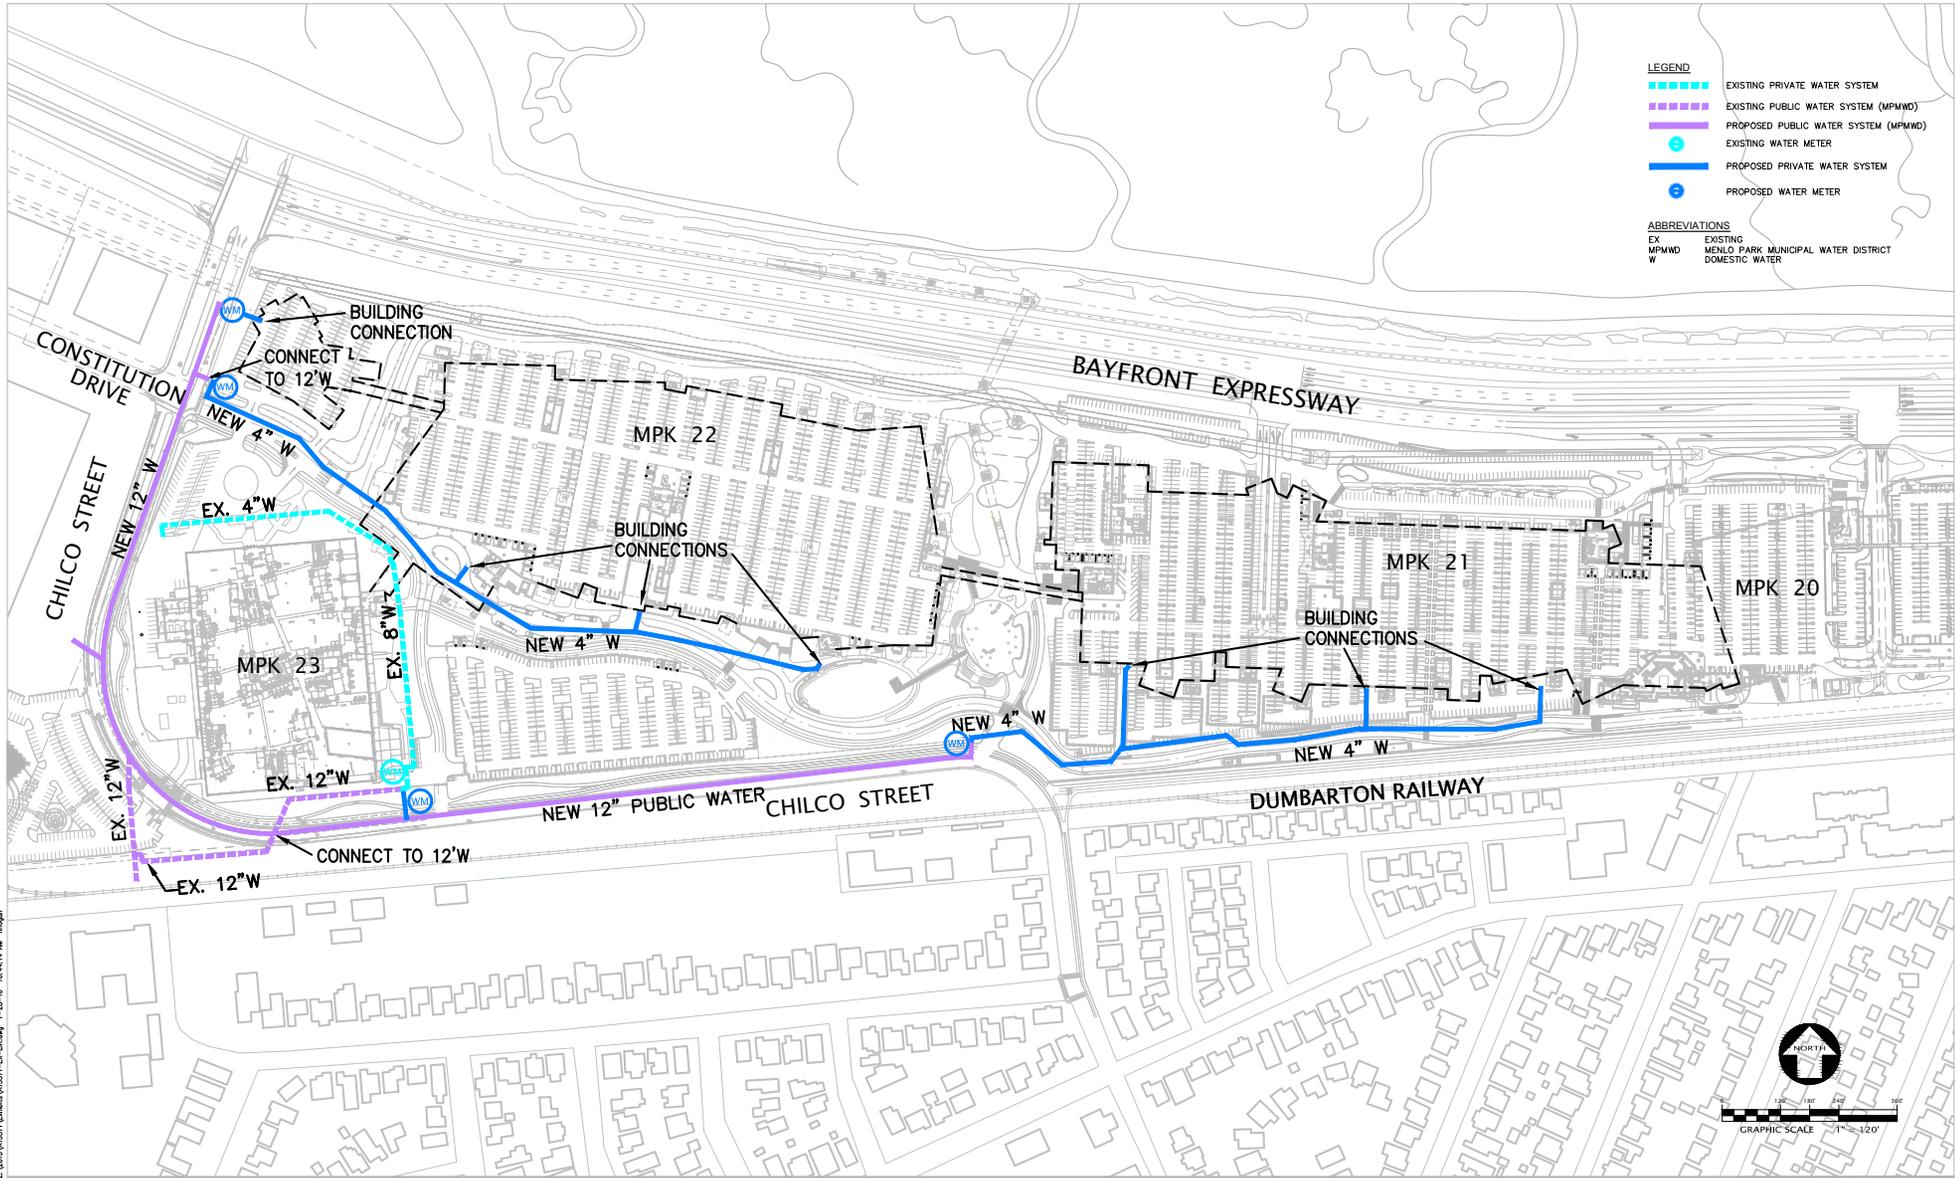

- LEGEND**
- EXISTING PRIVATE WATER SYSTEM
 - EXISTING PUBLIC WATER SYSTEM (MPMWD)
 - PROPOSED PUBLIC WATER SYSTEM (MPMWD)
 - EXISTING WATER METER
 - PROPOSED PRIVATE WATER SYSTEM
 - PROPOSED WATER METER

- ABBREVIATIONS**
- EX EXISTING
 - MPMWD MENLO PARK MUNICIPAL WATER DISTRICT
 - W DOMESTIC WATER

2:2025\1507\urban\1507-02-CR.dwg 7-28-15 10:44:14 AM mppp

GEHRY PARTNERS, LLP
 ARCHITECT
 12541 BEAVER STREET
 LOS ANGELES, CALIFORNIA 90068
 (310) 482-3000

CONSULTANTS
KIER & WRIGHT
 CIVIL ENGINEER
 2820 Collier Canyon Rd
 Livermore, CA 94577
 TEL: 925-445-8788

CMG
 LANDSCAPE CONSULTANT
 500 3rd St., #215
 San Francisco, CA 94107
 TEL: 415-495-3070


Facebook Campus Expansion
 Facebook Building 21, 22 & Hotel Site
 300-309 Constitution Drive

PARKING LEVEL PLAN
TE SITE
PROPOSED DOMESTIC
WATER SYSTEM

PROJECT NUMBER
 2015-007
SCALE
 1" = 120'

SHEET NUMBER
C-007
© GEHRY PARTNERS, LLP

ORIGINAL SHEET SIZE:
 24" x 36"

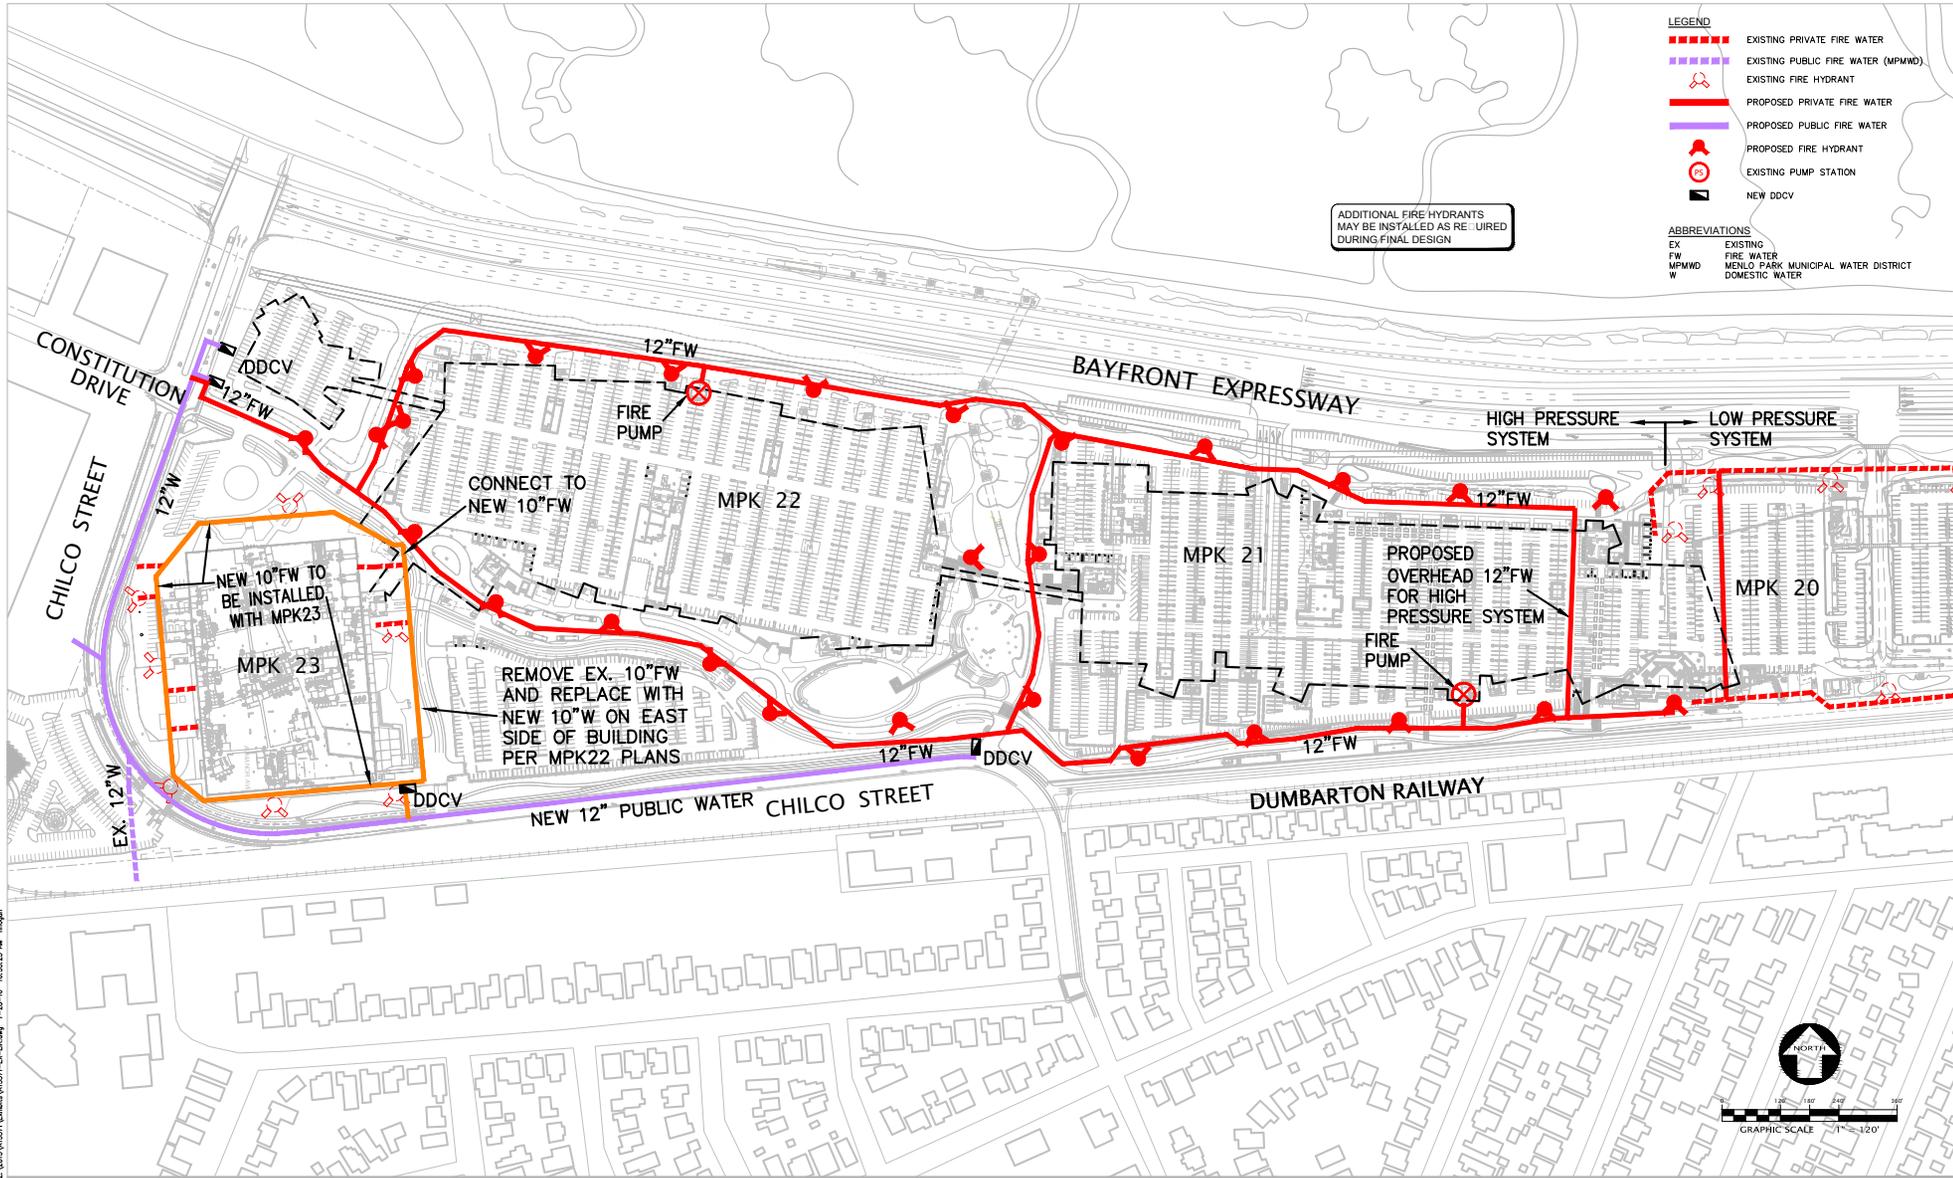

2:1025(1507)Urban(A1507)-DC-DR.dwg 7-28-15 10:33:25 AM mmpgn

GERHY PARTNERS, LLP
 ARCHITECT
 12541 BEAVER STREET
 LOS ANGELES, CALIFORNIA 90068
 (310) 482-3000

FACEBOOK
 OWNER
 1 HADGER WAY
 MENLO PARK, CALIFORNIA 94025

CONSULTANTS

KIER & WRIGHT
 CIVIL ENGINEER
 2820 Collier Canyon Rd
 Livermore, CA 94577
 TEL: 925-445-8788

CMG
 LANDSCAPE CONSULTANT
 500 3rd St., #215
 San Francisco, CA 94107
 TEL: 415-495-3070

Facebook Campus Expansion
 Facebook Building 21, 22 & Hotel Site
 300-309 Constitution Drive

TITLE
 PARKING LEVEL PLAN
 TE SITE
 PROPOSED FIRE WATER SYSTEM

PROJECT NUMBER
 2015-007


SCALE
 1" = 120'

SHEET NUMBER


C-00

ORIGINAL SHEET SIZE:
 24" x 36"

© GERHY PARTNERS, LLP

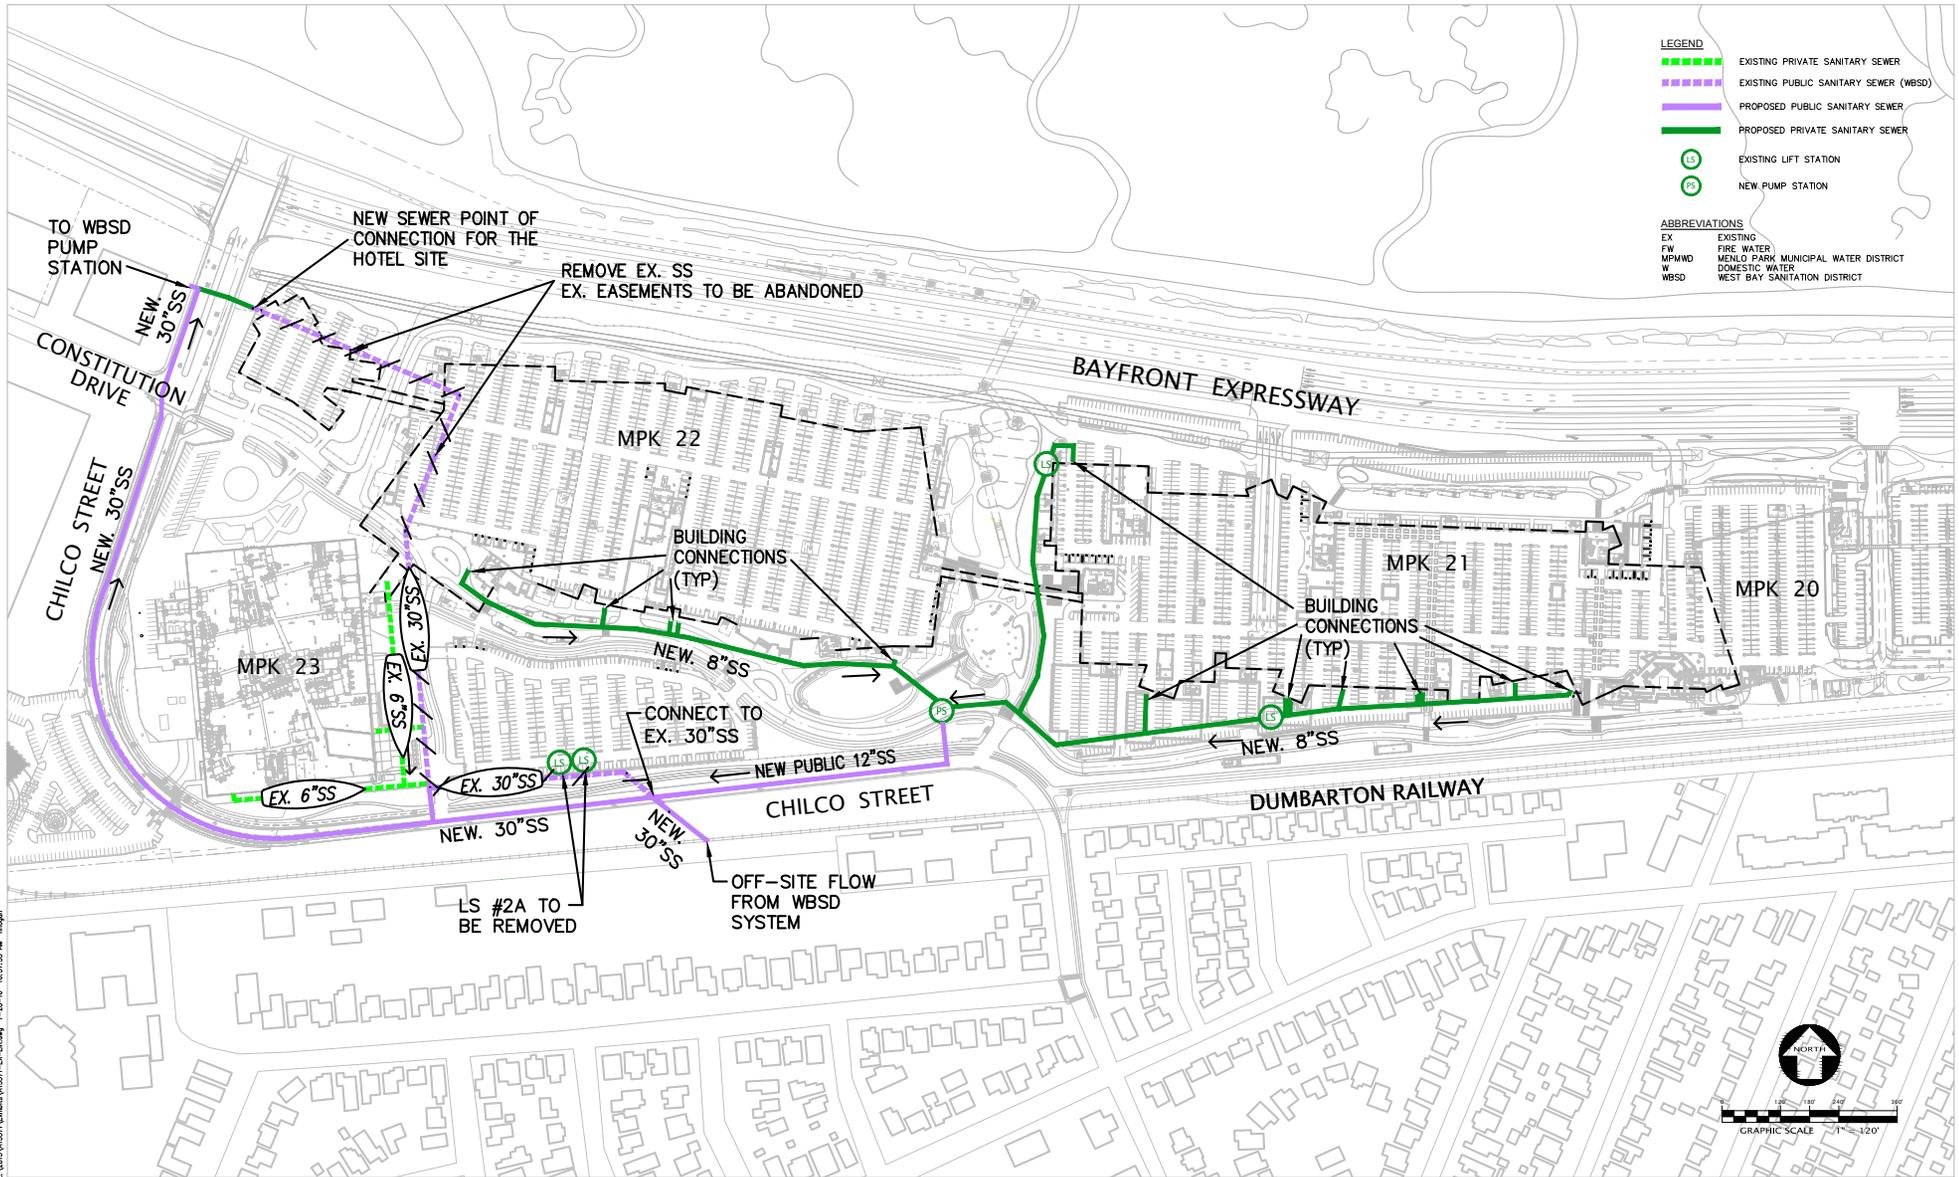

- LEGEND**
- EXISTING PRIVATE SANITARY SEWER
 - EXISTING PUBLIC SANITARY SEWER (WBSD)
 - PROPOSED PRIVATE SANITARY SEWER
 - PROPOSED PUBLIC SANITARY SEWER
 - EXISTING LIFT STATION
 - NEW PUMP STATION
- ABBREVIATIONS**
- EX EXISTING
 - FW FIRE WATER
 - MPMWD MENLO PARK MUNICIPAL WATER DISTRICT
 - W DOMESTIC WATER
 - WBSD WEST BAY SANITATION DISTRICT

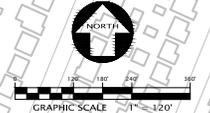

2:3025(A)5071(urban)A1507-02-CR.dwg 7-28-18 10:21:55 AM mmpm

GEHRY PARTNERS, LLP
 ARCHITECT
 1241 HEARTING STREET
 LOS ANGELES, CALIFORNIA 90068
 (310) 482-3000

FACEBOOK
 OWNER
 1 HADDER WAY
 MENLO PARK, CALIFORNIA 94025

CONSULTANTS

KIER & WRIGHT
 CIVIL ENGINEER
 2850 Collier Canyon Rd
 Livermore, CA 94577
 TEL: 925-245-8788

CMG
 LANDSCAPE CONSULTANT
 500 3rd St., #215
 San Francisco, CA 94107
 TEL: 415-495-3070

Facebook Campus Expansion
 Facebook Building 21, 22 & Hotel Site
 300-309 Constitution Drive

TITLE

**PARKING LEVEL PLAN
 TE SITE**

**PROPOSED SANITARY
 SEWER SYSTEM**

PROJECT NUMBER
 2015-007


SCALE
 1" = 120'

ORIGINAL SHEET SIZE:
 24" x 36"

SHEET NUMBER

C-009

© GEHRY PARTNERS, LLP

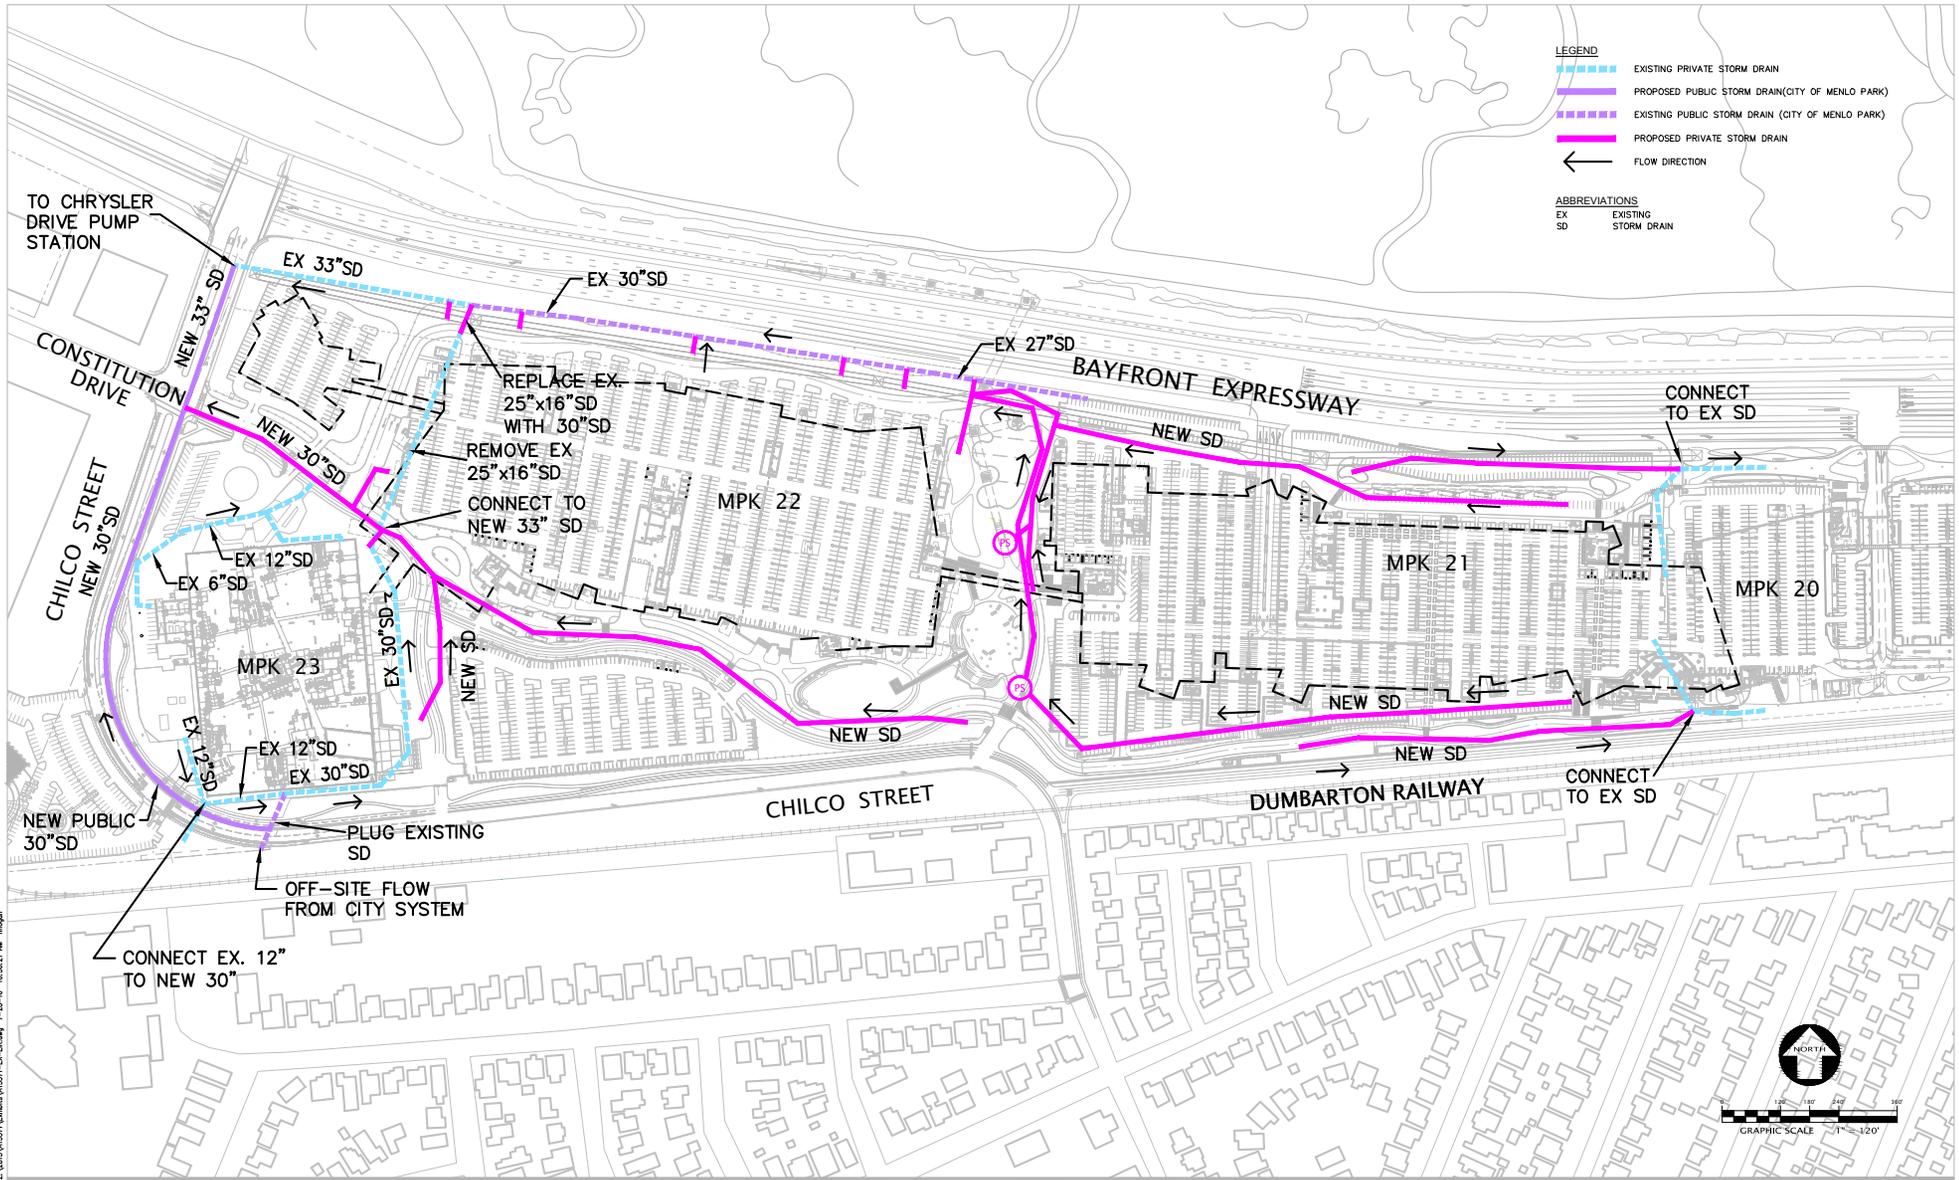

2:1025(1/2017) (Urban) V1507-02-CR.dwg 7-28-16 10:30:21 AM mmpg

GEHRY PARTNERS, LLP
 ARCHITECT
 12511 BEAVER STREET
 LOS ANGELES, CALIFORNIA 90066
 (310) 482-3000

FACEBOOK
 OWNER
 1 HADGER WAY
 MENLO PARK, CALIFORNIA 94025

CONSULTANTS

KIER & WRIGHT
 CIVIL ENGINEER
 2800 Collier Canyon Rd
 Livermore, CA 94577
 TEL: 925-445-8788

CMG
 LANDSCAPE CONSULTANT
 500 3rd St., #215
 San Francisco, CA 94107
 TEL: 415-495-3070

Facebook Campus Expansion
 Facebook Building 21, 22 & Hotel Site
 300-309 Constitution Drive

**PARKING LEVEL PLAN
 TE SITE**
**PROPOSED STORM
 DRAIN SYSTEM**


PROJECT NUMBER
 2015-007
SCALE
 1" = 120'

ORIGINAL SHEET SIZE:
 24" x 36"

SHEET NUMBER

C-010


© GEHRY PARTNERS, LLP

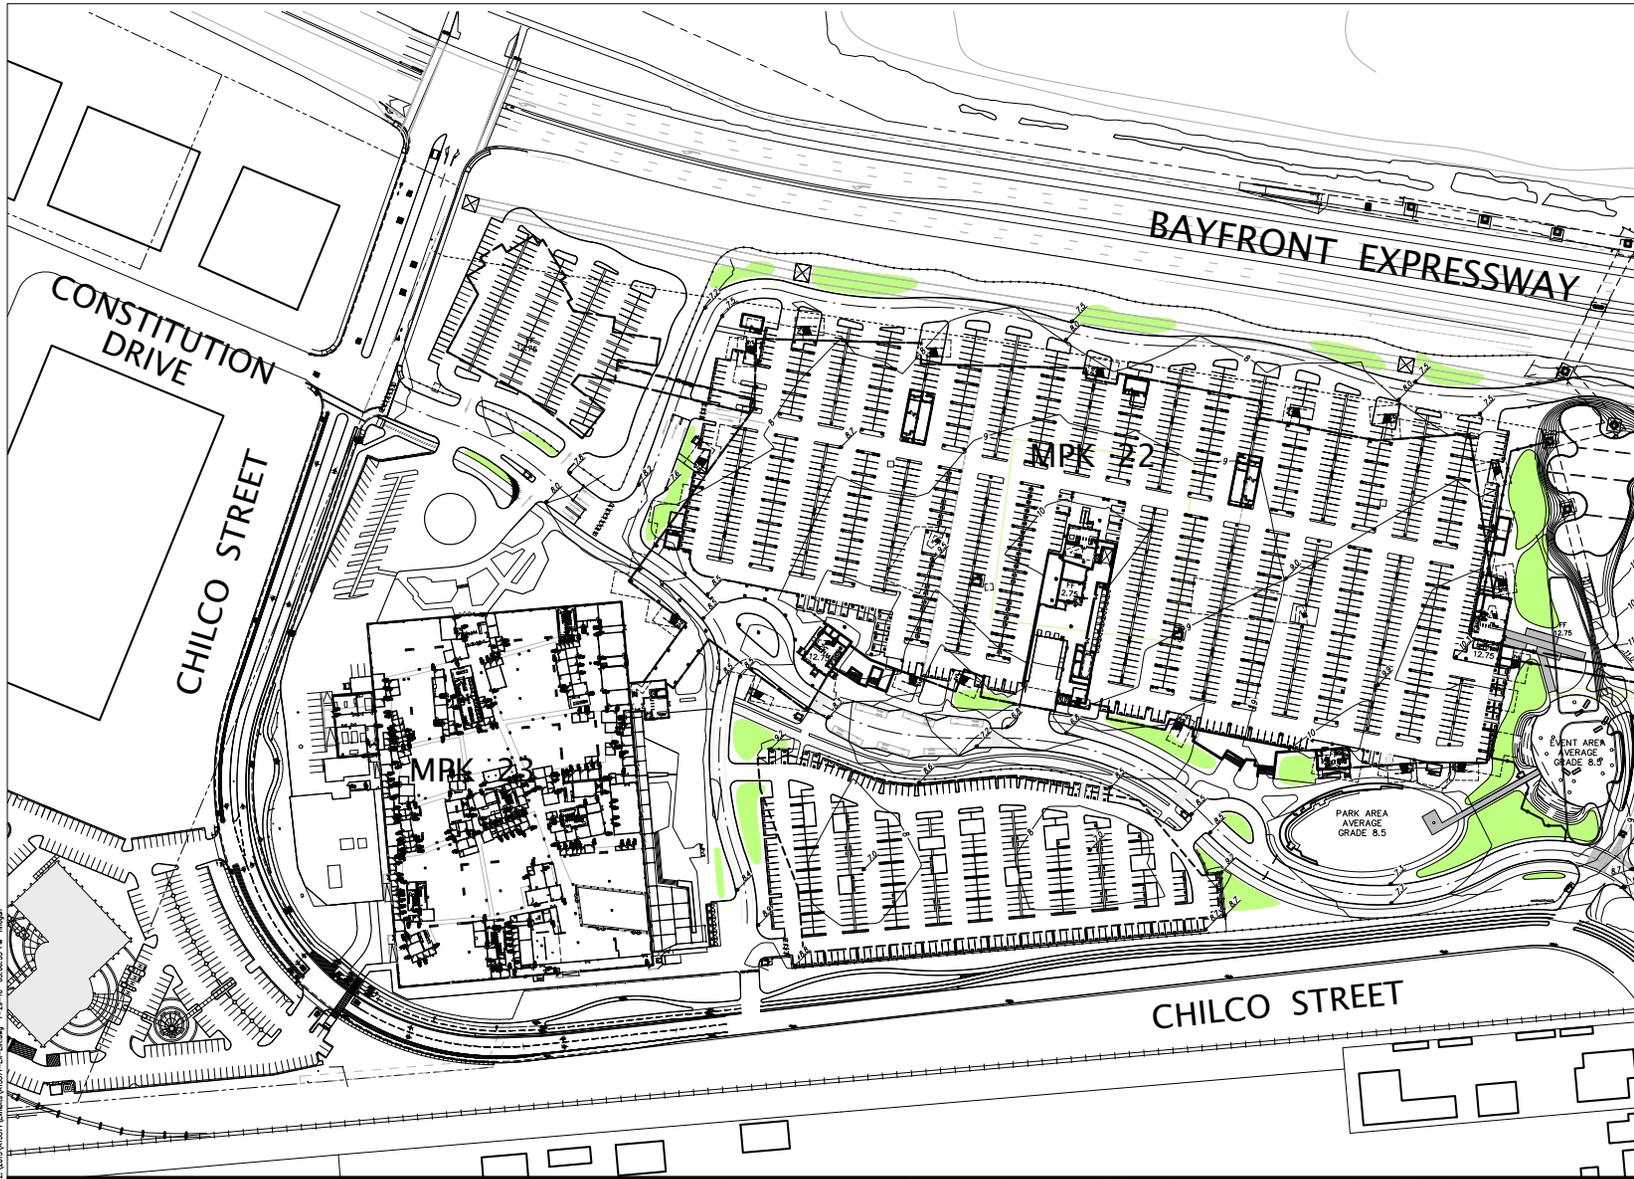

LEGEND

- 23.8 SPOT ELEVATION
- 10 CONTOUR LINE
- BIO-RETENTION TREATMENT AREA

DATUM: NOTE ALL ELEVATIONS ARE NAVD 88
BASE FLOOD ELEV. 10.3

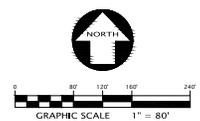

2:2025/ASST/ANBARA/ASST-DC-DR-04 7-29-16 03:06:33 PM mwp

GEHRY PARTNERS, LLP
 ARCHITECT
 12541 BEAVER STREET
 LOS ANGELES, CALIFORNIA 90066
 (310) 482-3000

FACEBOOK
 OWNER
 1 HADDER WAY
 MENLO PARK, CALIFORNIA 94025

CONSULTANTS

KIER & WRIGHT
 CIVIL ENGINEER
 2800 Collier Canyon Rd
 Livermore, CA 94577
 TEL: 925-445-8788

CMG
 LANDSCAPE CONSULTANT
 500 3rd St., #215
 San Francisco, CA 94107
 TEL: 415-495-3070

Facebook Campus Expansion
 Facebook Building 21, 22 & Hotel Site
 300-309 Constitution Drive

PARKING LEVEL PLAN
TE SITE
OVERALL GRADING PLAN

PROJECT NUMBER
 2015-007
SCALE
 1" = 10'

ORIGINAL SHEET SIZE:
 24" x 36"

SHEET NUMBER



C-011

© GEHRY PARTNERS, LLP

LEGEND

- 23.8 SPOT ELEVATION
- 10- CONTOUR LINE
- BIO-RETENTION TREATMENT AREA

DATUM: NOTE ALL ELEVATIONS ARE NAVD 88
BASE FLOOD ELEV. 16.3

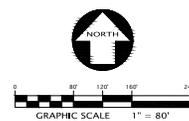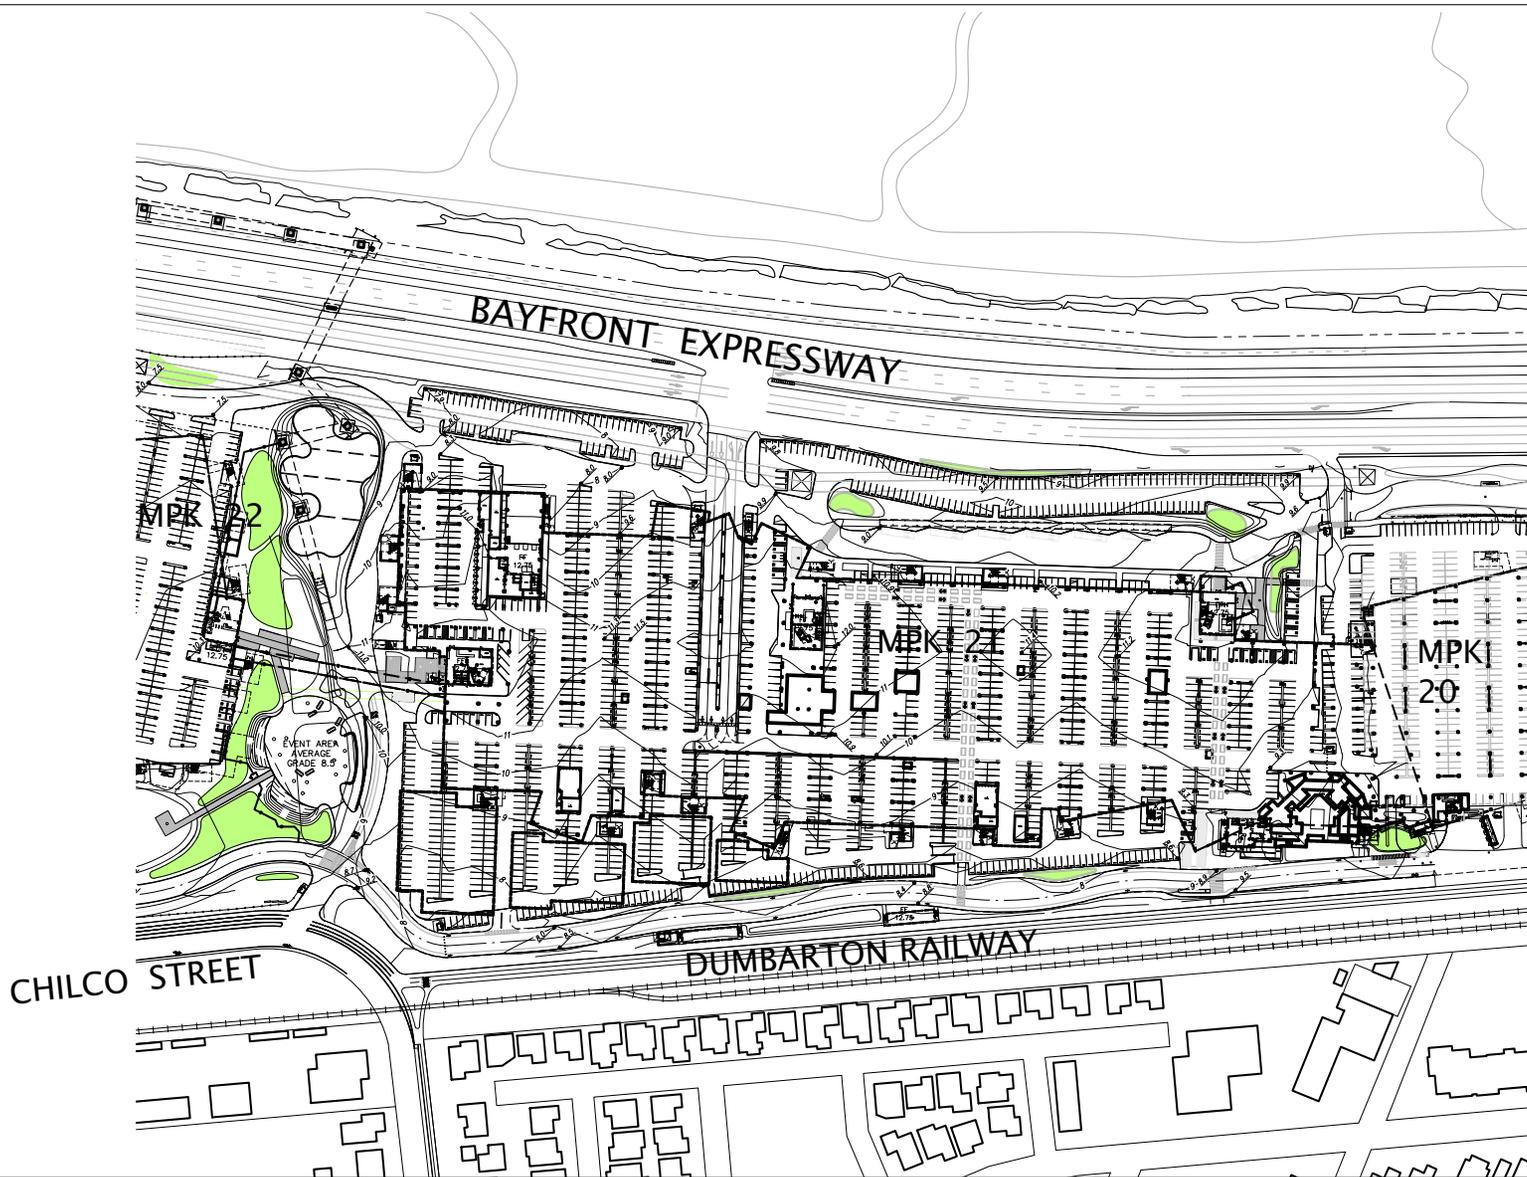

2:\2015\1507\1507\1507-02-CR.dwg 7/29/16 03:07:48 PM anjap

GEHRY PARTNERS, LLP
 ARCHITECT
 1241 HEARING STREET
 LOS ANGELES, CALIFORNIA 90068
 (310) 482-3000

FACEBOOK
 OWNER
 1 HADDER WAY
 MENLO PARK, CALIFORNIA 94025

CONSULTANTS

KIER & WRIGHT
 CIVIL ENGINEERS
 2800 Collier Canyon Rd
 Livermore, CA 94577
 TEL: 925-445-8788

CMG
 LANDSCAPE CONSULTANT
 500 3rd St., #215
 San Francisco, CA 94107
 TEL: 415-495-3770

Facebook Campus Expansion
 Facebook Building 21, 22 & Hotel Site
 300-309 Constitution Drive

TITLE
 PARKING LEVEL PLAN
 TE SITE
 OVERALL GRADING PLAN


PROJECT NUMBER
 2015-007

SCALE
 1" = 10'

ORIGINAL SHEET SIZE:
 24" x 36"

SHEET NUMBER
 C-012

© GEHRY PARTNERS, LLP

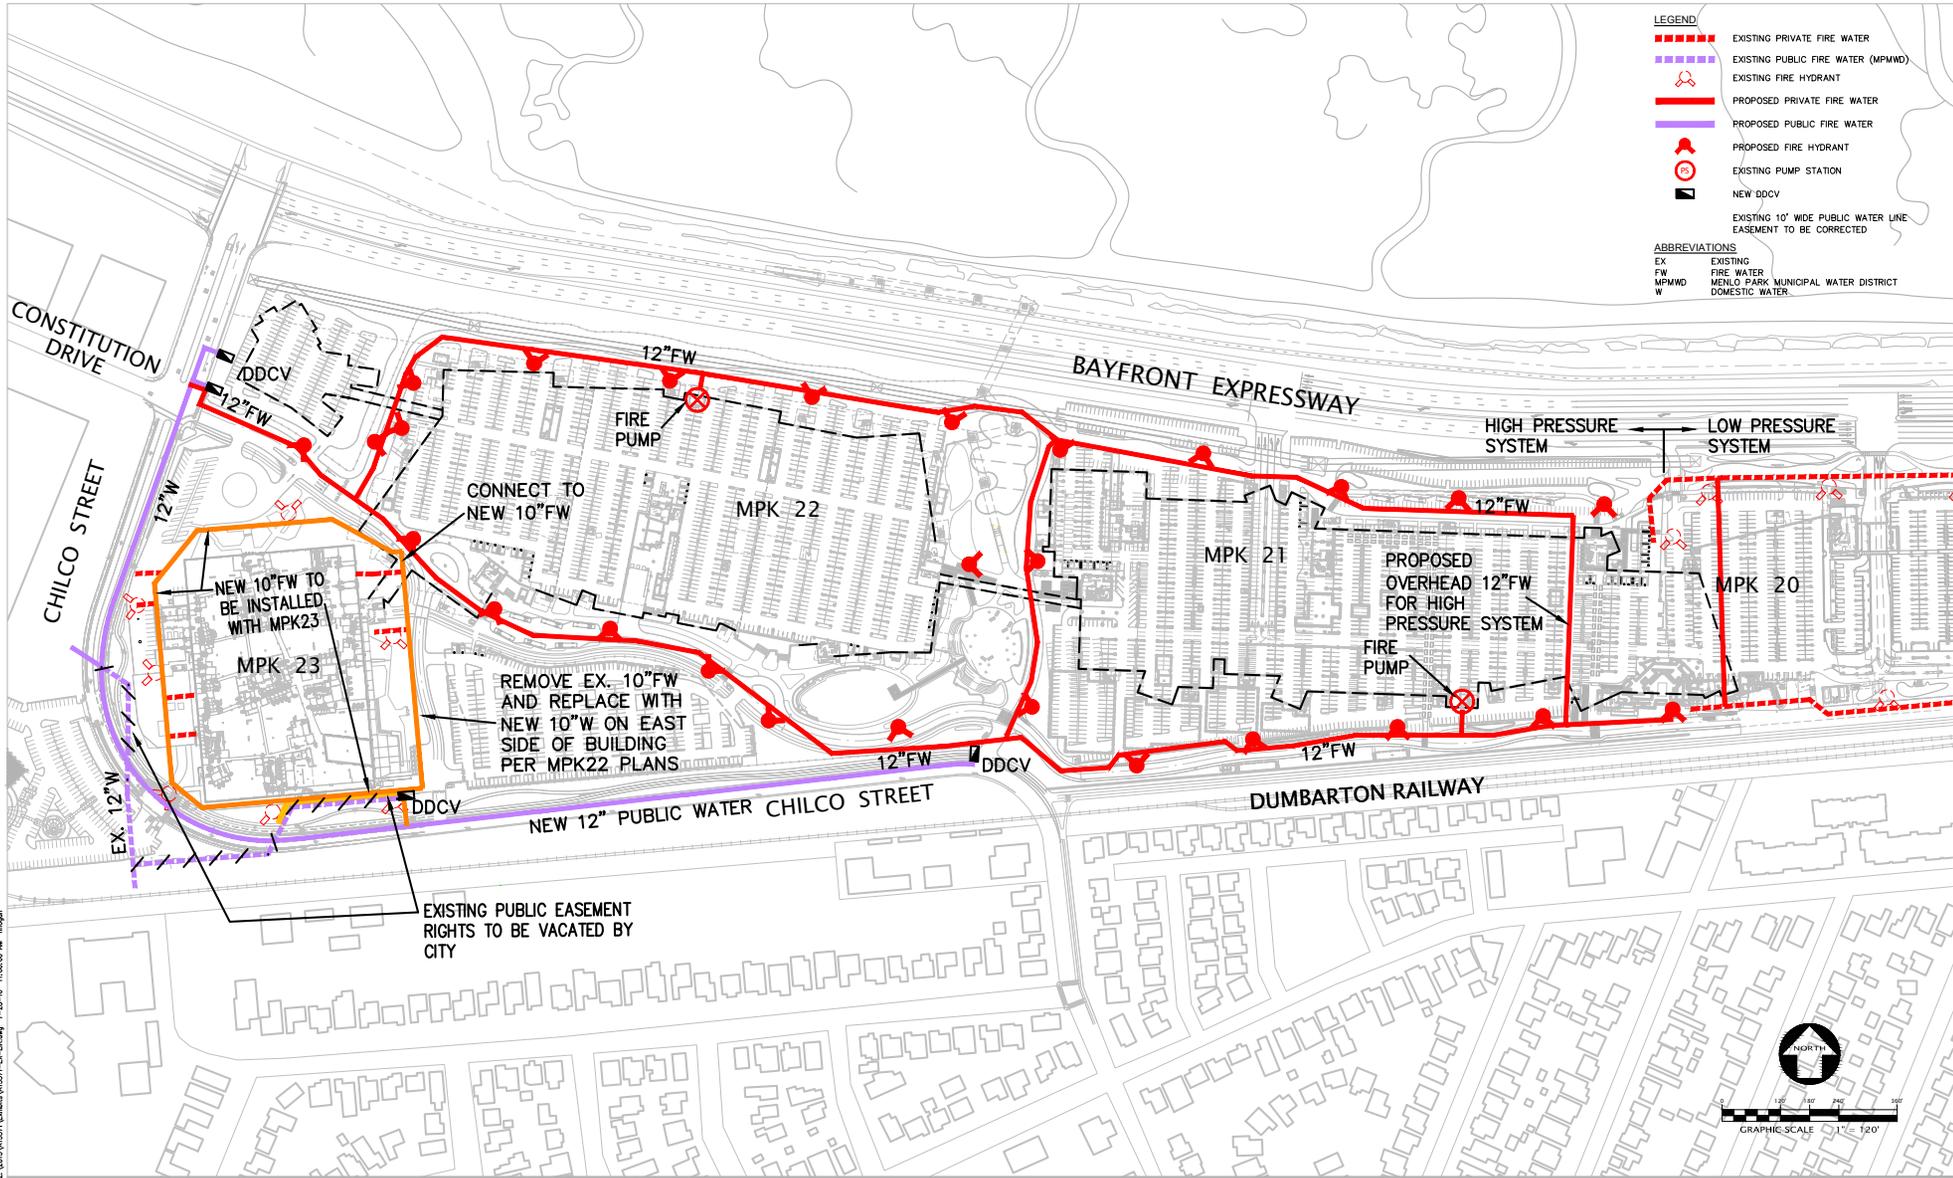

2:1025\1507\Urban\1507-EP-DR.dwg 7-28-15 11:08:00 AM mmpg

GEHRY PARTNERS, LLP
 ARCHITECT
 12341 HEARINE STREET
 LOS ANGELES, CALIFORNIA 90066
 (310) 482-3000

FACEBOOK
 OWNER
 1 HADGER WAY
 MENLO PARK, CALIFORNIA 94025

CONSULTANTS

KIER & WRIGHT
 CIVIL ENGINEER
 2820 Collier Canyon Rd
 Livermore, CA 94577
 TEL: 925-445-8788

CMG
 LANDSCAPE CONSULTANT
 500 3rd St., #215
 San Francisco, CA 94107
 TEL: 415-495-3070

Facebook Campus Expansion
 Facebook Building 21, 22 & Hotel Site
 300-309 Constitution Drive

TITLE
 WATERLINE EASEMENT
 EXHIBIT

PROJECT NUMBER
 2015-007


SCALE
 1" = 120'

SHEET NUMBER

C-013


ORIGINAL SHEET SIZE:
 24" x 36"

© GEHRY PARTNERS, LLP

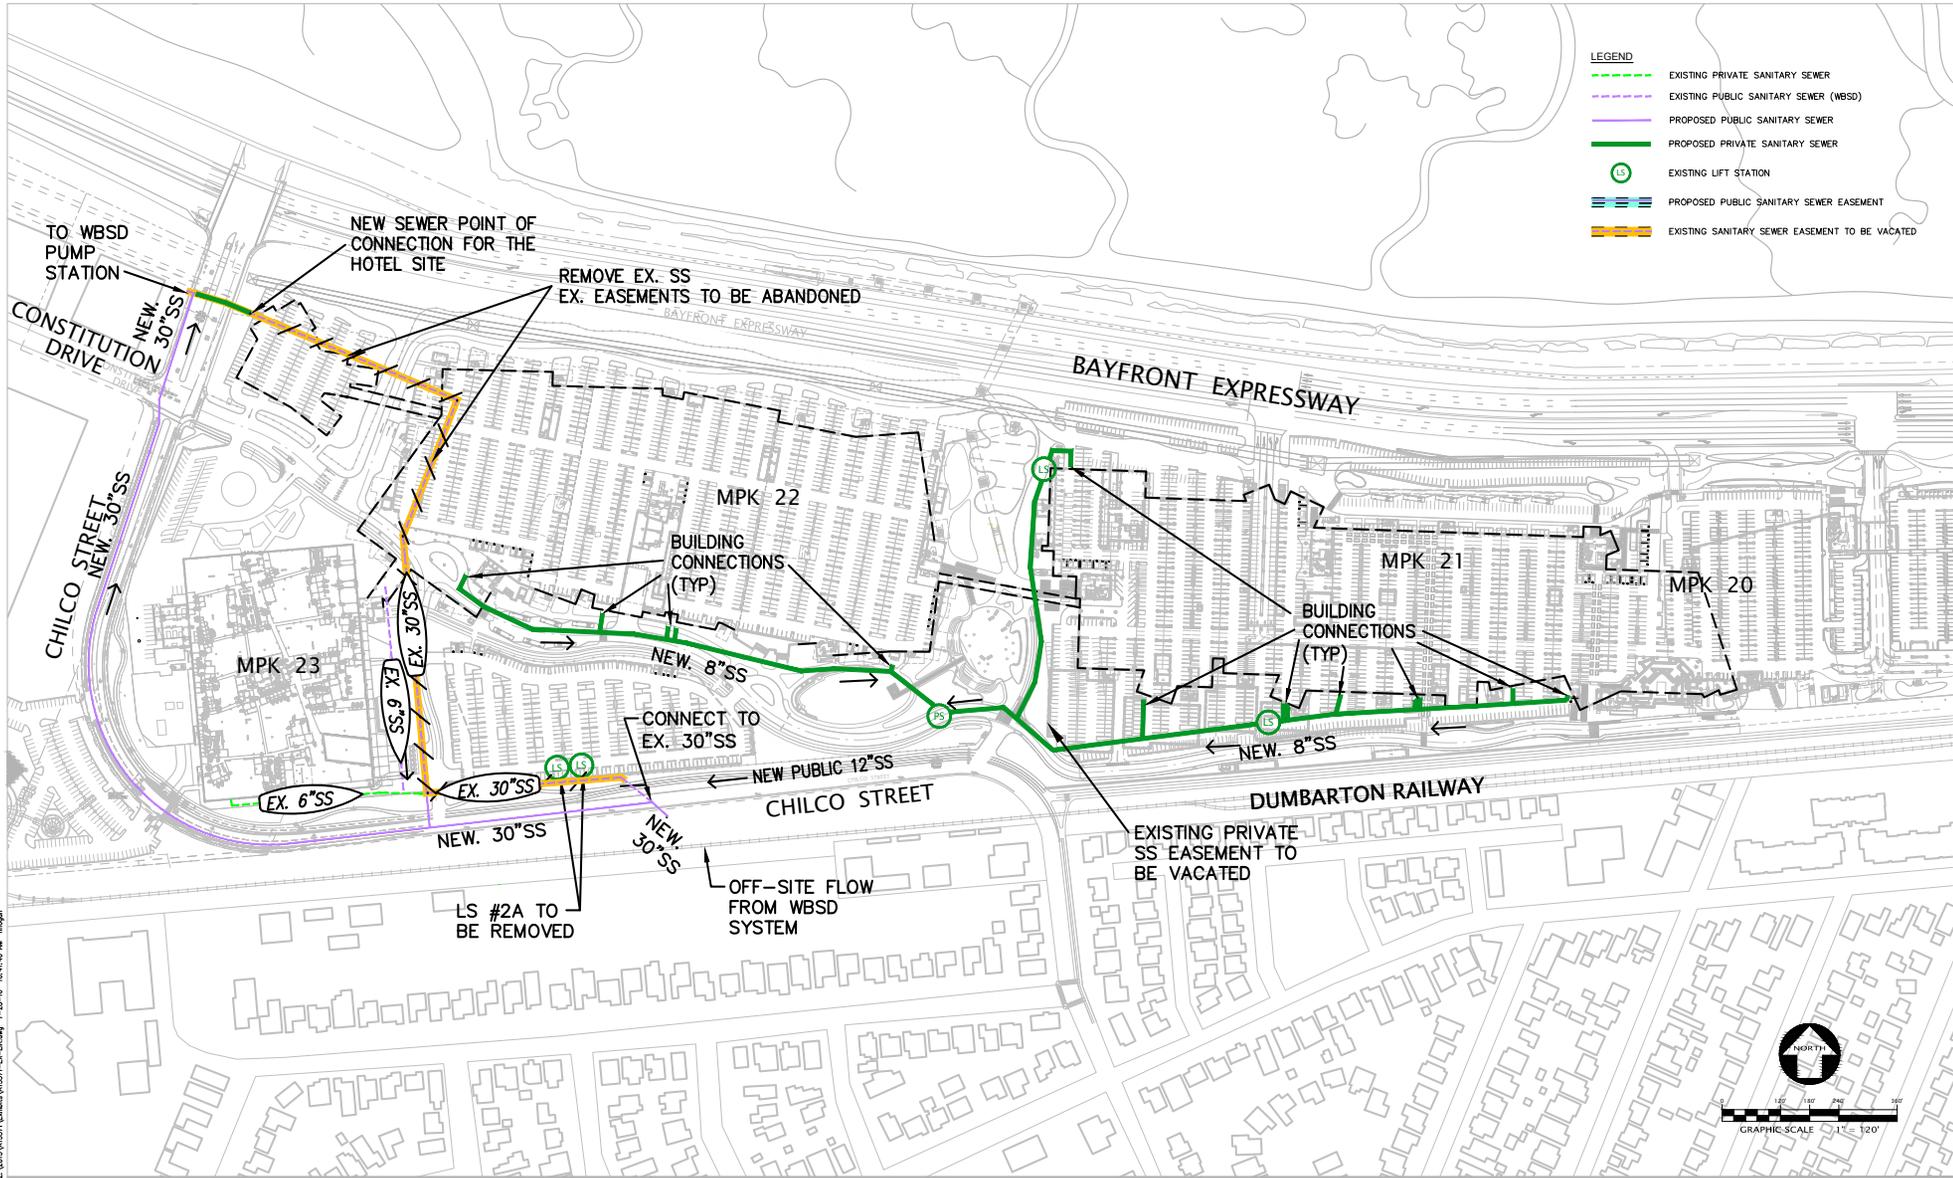

- LEGEND**
- EXISTING PRIVATE SANITARY SEWER
 - EXISTING PUBLIC SANITARY SEWER (WBSD)
 - PROPOSED PUBLIC SANITARY SEWER
 - PROPOSED PRIVATE SANITARY SEWER
 - LS EXISTING LIFT STATION
 - PROPOSED PUBLIC SANITARY SEWER EASEMENT
 - EXISTING SANITARY SEWER EASEMENT TO BE VACATED

2:1025\1507\Urban\1507-SP-SS.dwg 7-28-15 10:41:50 AM mmpg

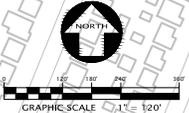

GEHRY PARTNERS, LLP
 ARCHITECT
 12341 BEAVER STREET
 LOS ANGELES, CALIFORNIA 90066
 (310) 482-3000

CONSULTANTS
KIER & WRIGHT
 CIVIL ENGINEER
 2850 Collier Canyon Rd
 Livermore, CA 94577
 TEL: 925-445-8788

CMG
 LANDSCAPE CONSULTANT
 500 3rd St., #215
 San Francisco, CA 94107
 TEL: 415-495-3070

FACEBOOK
 OWNER
 1 HADDER WAY
 MENLO PARK, CALIFORNIA 94025

Facebook Campus Expansion
 Facebook Building 21, 22 & Hotel Site
 300-309 Constitution Drive

TITLE
 SANITARY SEWER EASEMENT
 EXHIBIT

PROJECT NUMBER
 2015-007

SCALE
 1" = 120'

ORIGINAL SHEET SIZE:
 24" x 36"

SHEET NUMBER

C-014

© GEHRY PARTNERS, LLP

MPK-21 STORMWATER TREATMENT ANALYSIS

Site Level				
TYPE	TOTAL AREA (SQ.FT.)	PERVIOUS (SQ. FT.)	IMPERVIOUS SURFACE (SQ.FT.)	% IMPERVIOUS
Impervious Paving	556,117		556,117	
Pervious Landscape	156,025	156,025		
Total Site Level	712,142	156,025	556,117	78%
Roof and Terrace Level				
Impervious Paving	277,014		277,014	
Total Roof and Terrace Levels	277,014	0	277,014	100%
MPK-21 TOTAL	989,156	156,025	833,131	84%

MPK-23 STORMWATER TREATMENT ANALYSIS

Site Level				
TYPE	TOTAL AREA (SQ.FT.)	PERVIOUS (SQ. FT.)	IMPERVIOUS SURFACE (SQ.FT.)	% IMPERVIOUS
Impervious Paving	120,152		120,152	
Pervious Softscape	67,342	67,342		
Total Site Level	187,494	67,342	120,152	64%
Roof Level				
Impervious Paving	179,810		179,810	
Total Roof Level	179,810	0	179,810	100%
MPK-23 TOTAL	367,304	67,342	299,962	82%

*PG&E SUB STATION =16,503 SQ.FT

MPK-22 STORMWATER TREATMENT ANALYSIS

Site Level				
TYPE	TOTAL AREA (SQ.FT.)	PERVIOUS (SQ. FT.)	IMPERVIOUS SURFACE (SQ.FT.)	% IMPERVIOUS
Impervious Paving	590,239		590,239	
Pervious Softscape	121,151	121,151		
Total Site Level	711,390	121,151	590,239	83%
Roof and Terrace Level				
Impervious Paving	368,804		368,804	
Total Roof and Terrace Levels	368,804	0	368,804	100%
MPK-22 TOTAL	1,080,194	121,151	959,043	89%

HOTEL STORMWATER TREATMENT ANALYSIS

Site Level				
TYPE	TOTAL AREA (SQ.FT.)	PERVIOUS (SQ. FT.)	IMPERVIOUS SURFACE (SQ.FT.)	% IMPERVIOUS
Impervious Paving	77,054		77,054	
Pervious Softscape	26,220	26,220		
Total Site Level	103,274	26,220	77,054	75%
Roof and Terrace Level				
Impervious Paving	0		0	
Total Roof and Terrace Levels	0	0	0	0%
HOTEL TOTAL	103,274	26,220	77,054	75%
TE SITE PLAN TOTAL	2,539,928	370,738	2,169,190	85%

2:\2015\1507\Urban\1507-02-08.dwg 7/28/16 11:02:56 AM mlynn

GEHRY PARTNERS, LLP
 ARCHITECT
 12341 BEAUNING STREET
 LOS ANGELES, CALIFORNIA 90068
 (310) 482-3000

FACEBOOK
 OWNER
 1 HADDER WAY
 MENLO PARK, CALIFORNIA 94025

CONSULTANTS

KIER & WRIGHT
 CIVIL ENGINEERS
 2820 Collier Canyon Rd
 Livermore, CA 94577
 TEL: 925-445-8788

CMG
 LANDSCAPE CONSULTANT
 500 3rd St., #215
 San Francisco, CA 94107
 TEL: 415-495-3070

Facebook Campus Expansion
 Facebook Building 21, 22 & Hotel Site
 300-309 Constitution Drive

TITLE
PARKING LEVEL PLAN
EXISTING CONDITIONS

PROJECT NUMBER
 2015-007

SCALE
 N/A

ORIGINAL SHEET SIZE:
 24" x 36"

SHEET NUMBER
C-015

© GEHRY PARTNERS, LLP

MPK-21 STORMWATER TREATMENT ANALYSIS

Site Level				
TYPE	TOTAL AREA (SQ.FT.)	PERVIOUS (SQ. FT.)	IMPERVIOUS SURFACE (SQ.FT.)	% IMPERVIOUS
Pervious Paving	0	0		
Impervious Paving	347,461		347,461	
Pervious Landscape	196,122	196,122		
Total Site Level	543,583	196,122	347,461	64%
Roof and Terrace Level				
Impervious Paving	307,836		307,836	
Pervious Softscape	109,462	109,462		
Total Roof and Terrace Levels	417,298	109,462	307,836	74%
MPK-21 TOTAL	960,881	305,584	655,297	68%

MPK-23 STORMWATER TREATMENT ANALYSIS

Site Level				
TYPE	TOTAL AREA (SQ.FT.)	PERVIOUS (SQ. FT.)	IMPERVIOUS SURFACE (SQ.FT.)	% IMPERVIOUS
Pervious Paving	0	0		
Impervious Paving	120,152		120,152	
Pervious Softscape	67,342	67,342		
Total Site Level	187,494	67,342	120,152	64%
Roof Level				
Impervious Paving	179,810		179,810	
Pervious Softscape	0	0	0	
Total Roof Level	179,810	0	179,810	100%
MPK-23 TOTAL	367,304	67,342	299,962	82%

MPK-22 STORMWATER TREATMENT ANALYSIS

Site Level				
TYPE	TOTAL AREA (SQ.FT.)	PERVIOUS (SQ. FT.)	IMPERVIOUS SURFACE (SQ.FT.)	% IMPERVIOUS
Pervious Paving	0	0		
Impervious Paving	374,731		374,731	
Pervious Softscape	219,729	219,729		
Total Site Level	594,460	219,729	374,731	63%
Roof and Terrace Level				
Impervious Paving	413,527		413,527	
Pervious Softscape	72,207	72,207		
Total Roof and Terrace Levels	485,734	72,207	413,527	85%
MPK-22 TOTAL	1,080,194	291,936	788,258	73%

HOTEL STORMWATER TREATMENT ANALYSIS

Site Level				
TYPE	TOTAL AREA (SQ.FT.)	PERVIOUS (SQ. FT.)	IMPERVIOUS SURFACE (SQ.FT.)	% IMPERVIOUS
Pervious Paving	0	0		
Impervious Paving	44,661		44,661	
Pervious Softscape	20,536	20,536		
Total Site Level	65,197	20,536	44,661	69%
Roof and Terrace Level				
Impervious Paving	38,077		38,077	
Pervious Softscape	0	0	0	
Total Roof and Terrace Levels	38,077	0	38,077	100%
HOTEL TOTAL	103,274	20,536	82,738	80%
TE PROPOSED SITE PLAN TOTAL	2,539,927	686,552	1,853,376	73%

Z:\2015\1507\Urban\1507-02-08.dwg 7/28/16 11:02:44 AM mlygn

GEHRY PARTNERS, LLP
 ARCHITECT
 12541 BEAUNE STREET
 LOS ANGELES, CALIFORNIA 90068
 (310) 482-3000

FACEBOOK
 OWNER
 1 HADDER WAY
 MENLO PARK, CALIFORNIA 94025

CONSULTANTS

KIER & WRIGHT
 CIVIL ENGINEERS
 2820 Collier Canyon Rd
 Livermore, CA 94577
 TEL: 925-245-8788

CMG
 LANDSCAPE CONSULTANT
 500 3rd St., #215
 San Francisco, CA 94107
 TEL: 415-495-3070

Facebook Campus Expansion
 Facebook Building 21, 22 & Hotel Site
 300-309 Constitution Drive

TITLE
PARKING LEVEL PLAN
TE SITE
PROPOSED CONDITIONS


PROJECT NUMBER
 2015-007

SCALE
 1" = 10'


ORIGINAL SHEET SIZE:
 24" x 36"

SHEET NUMBER
C-016

© GEHRY PARTNERS, LLP

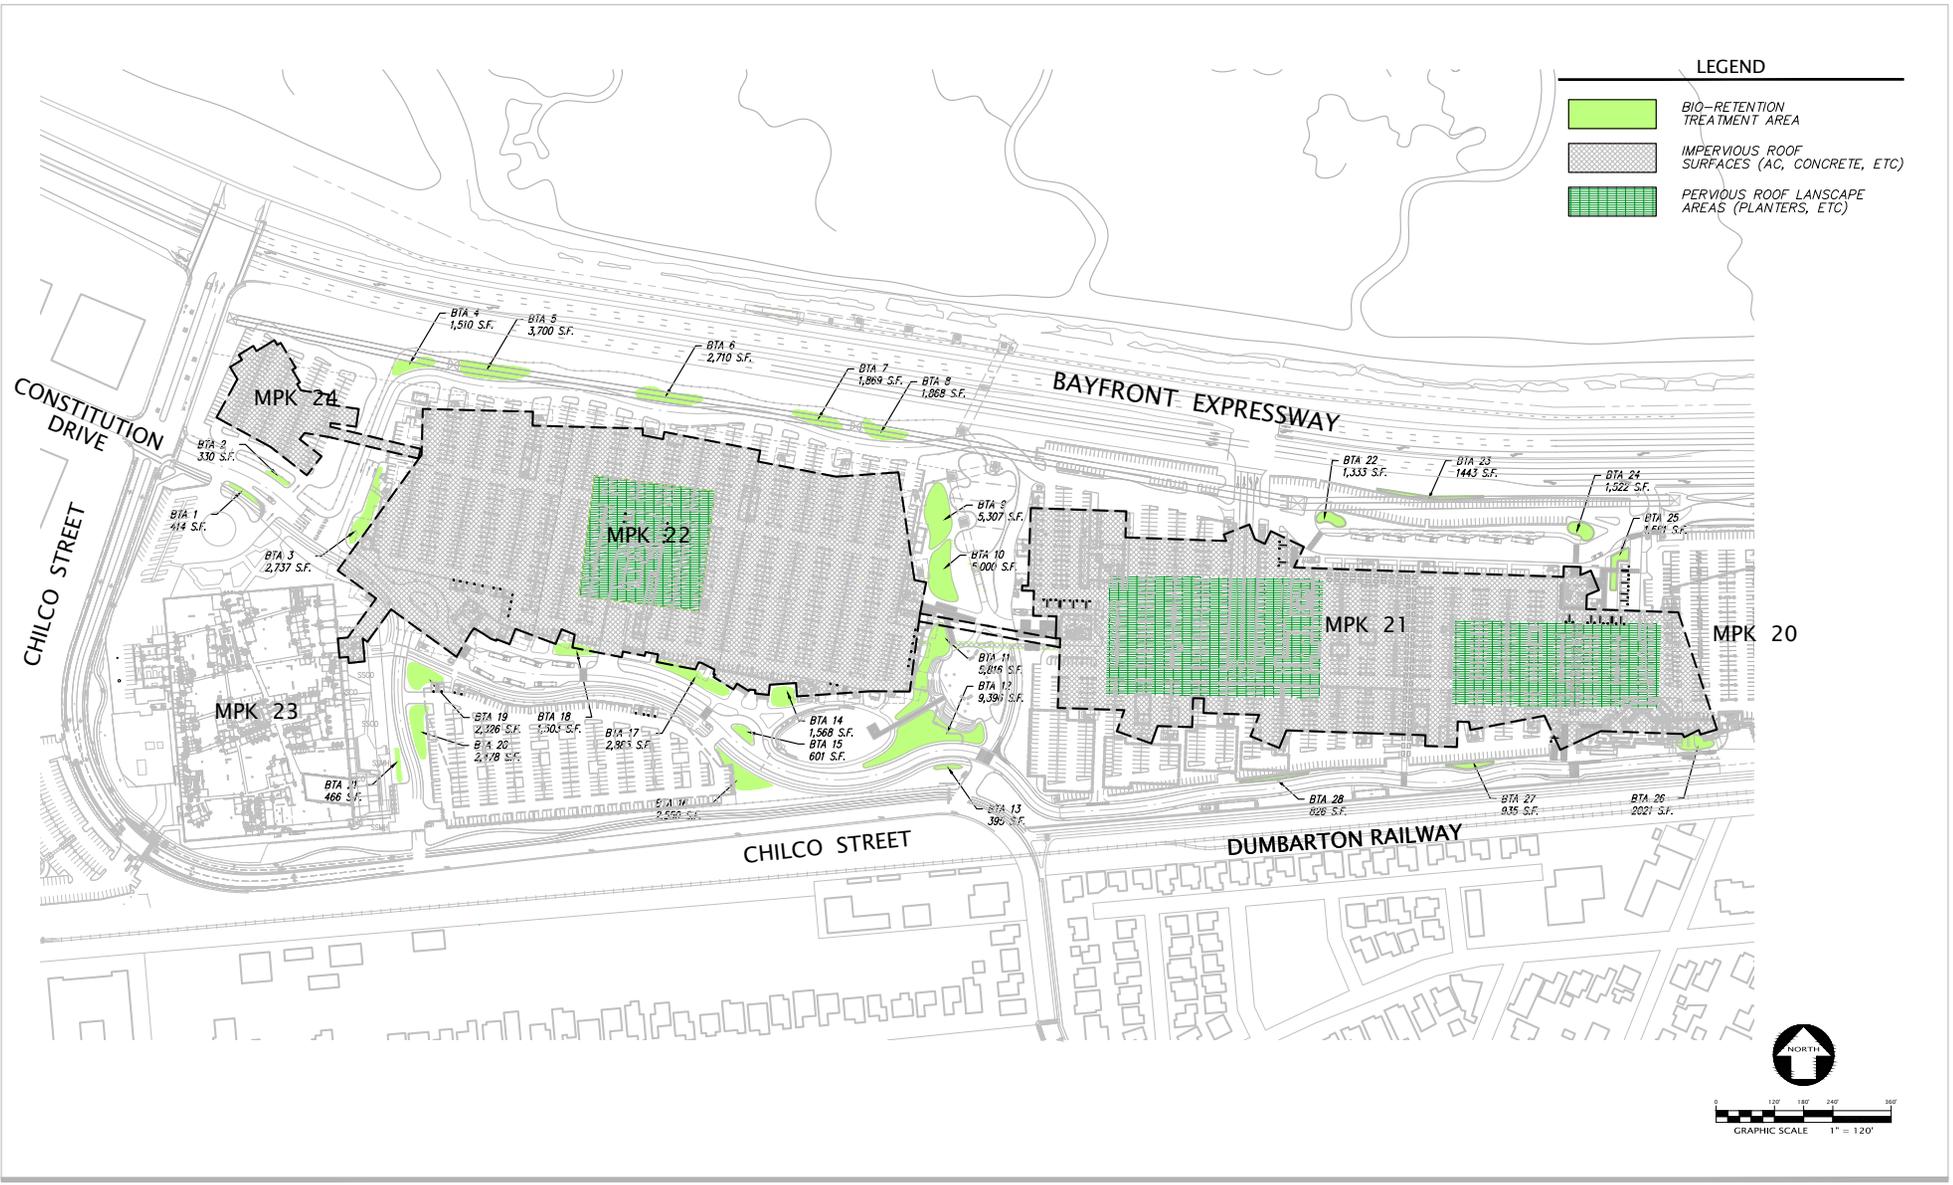

2:1025\1507\urban\1507-02-08.dwg 7:28:16 10/14/15 ML mlp

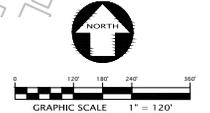

GEHRY PARTNERS, LLP
 ARCHITECT
 12541 BEAVER STREET
 LOS ANGELES, CALIFORNIA 90068
 (310) 482-3000

FACEBOOK
 OWNER
 1 HADDER WAY
 MENLO PARK, CALIFORNIA 94025

CONSULTANTS

KIER & WRIGHT
 CIVIL ENGINEER
 2820 Collier Canyon Rd
 Livermore, CA 94577
 TEL: 925-445-8788

CMG
 LANDSCAPE CONSULTANT
 500 3rd St., #215
 San Francisco, CA 94107
 TEL: 415-495-3070

Facebook Campus Expansion
 Facebook Building 21, 22 & Hotel Site
 300-309 Constitution Drive

TITLE
 PARKING LEVEL PLAN
 TE SITE
 STORMWATER TREATMENT PLAN

PROJECT NUMBER
 2015-007

SCALE
 1" = 120'

ORIGINAL SHEET SIZE:
 24" x 36"

SHEET NUMBER
 C-017

© GEHRY PARTNERS, LLP