



**Existing & Proposed Site Plan**

EXISTING PARKING TABULATION	
EXISTING ON GRADE	63
EXISTING BASEMENT	50
<b>TOTAL</b>	<b>113</b>


SCALE: 1/64" = 1'-0"

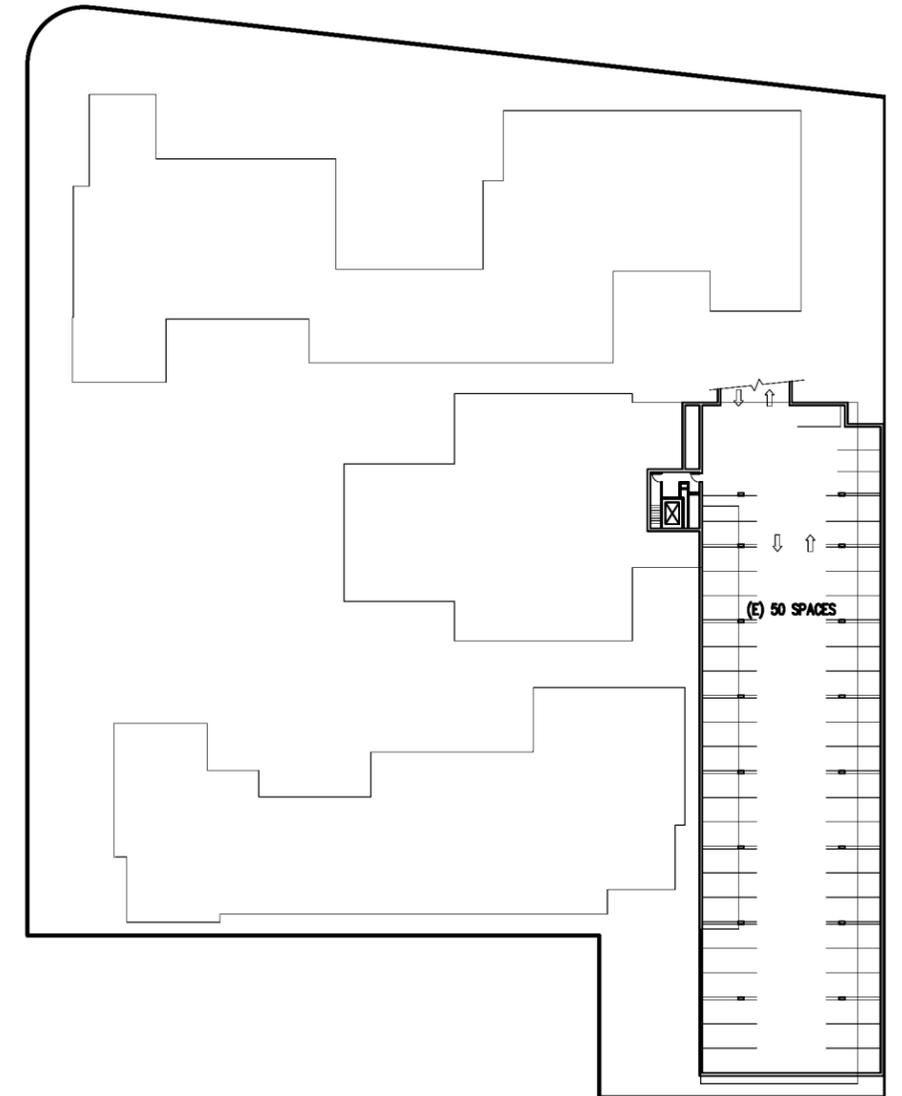

**Plan Below Grade**

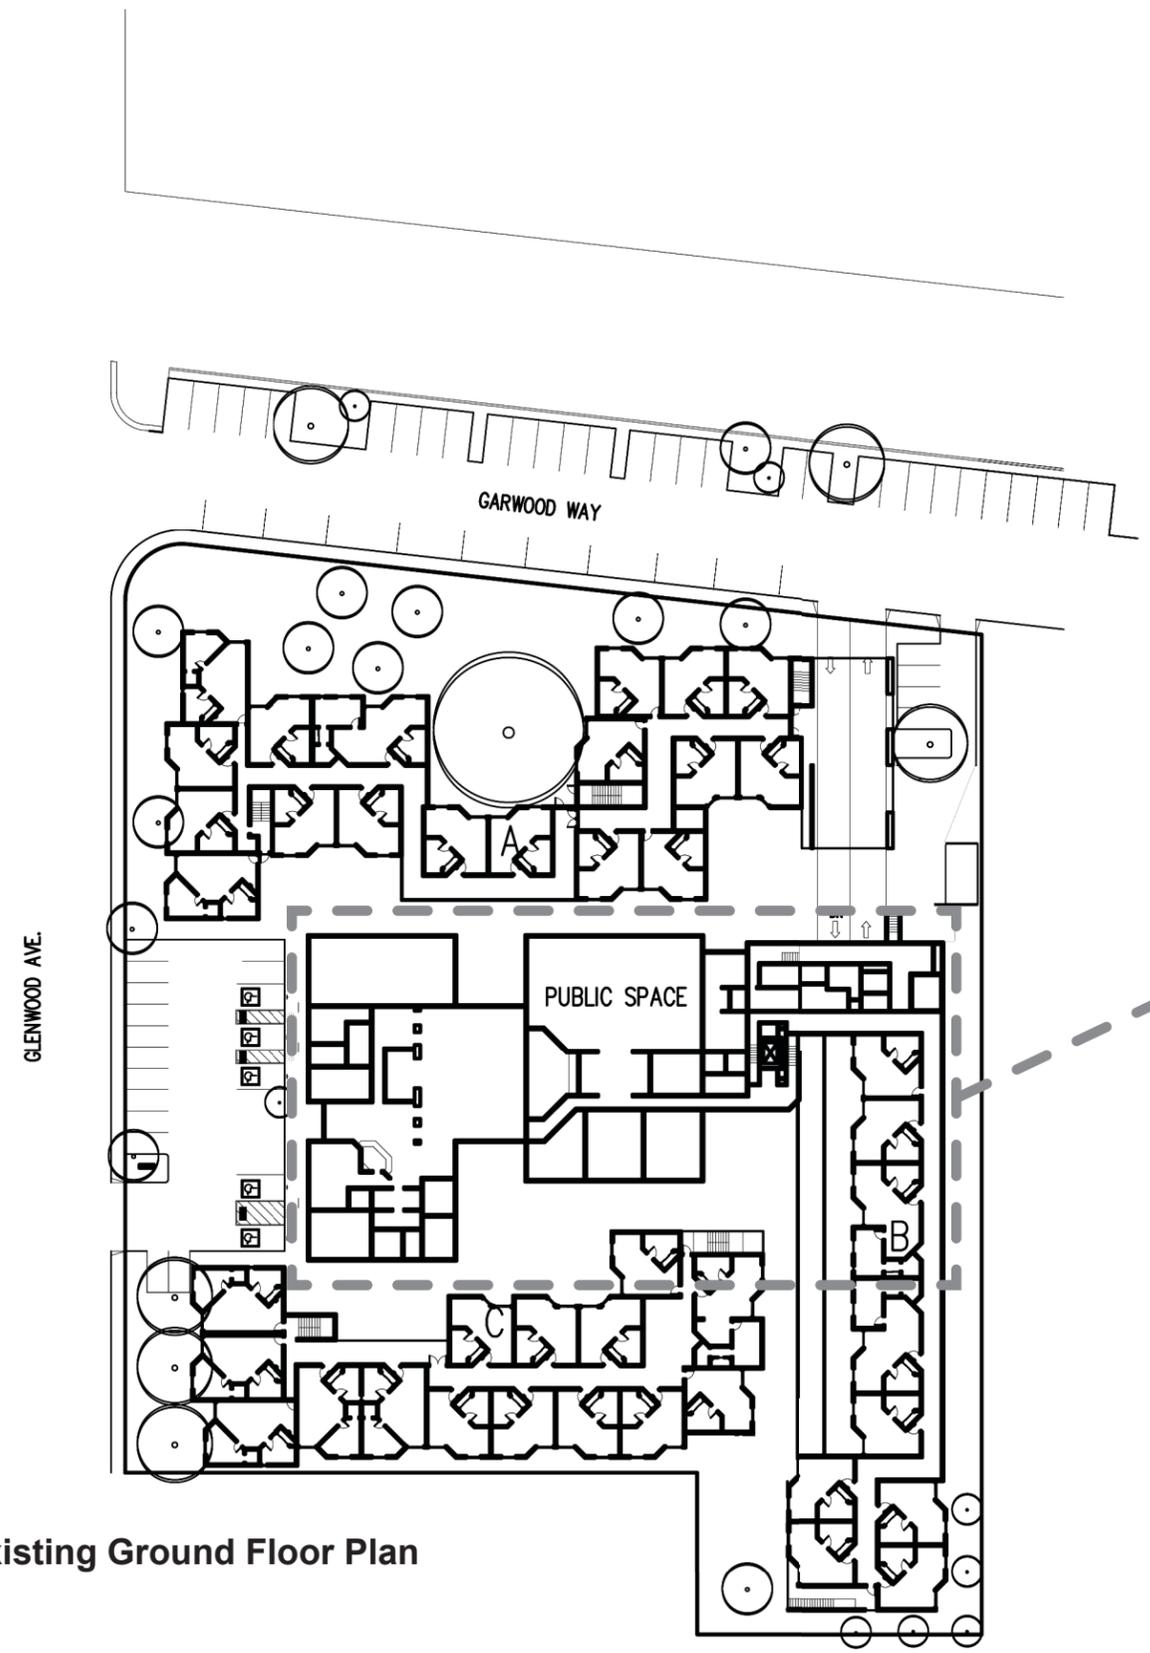


Existing Ground Floor Plan

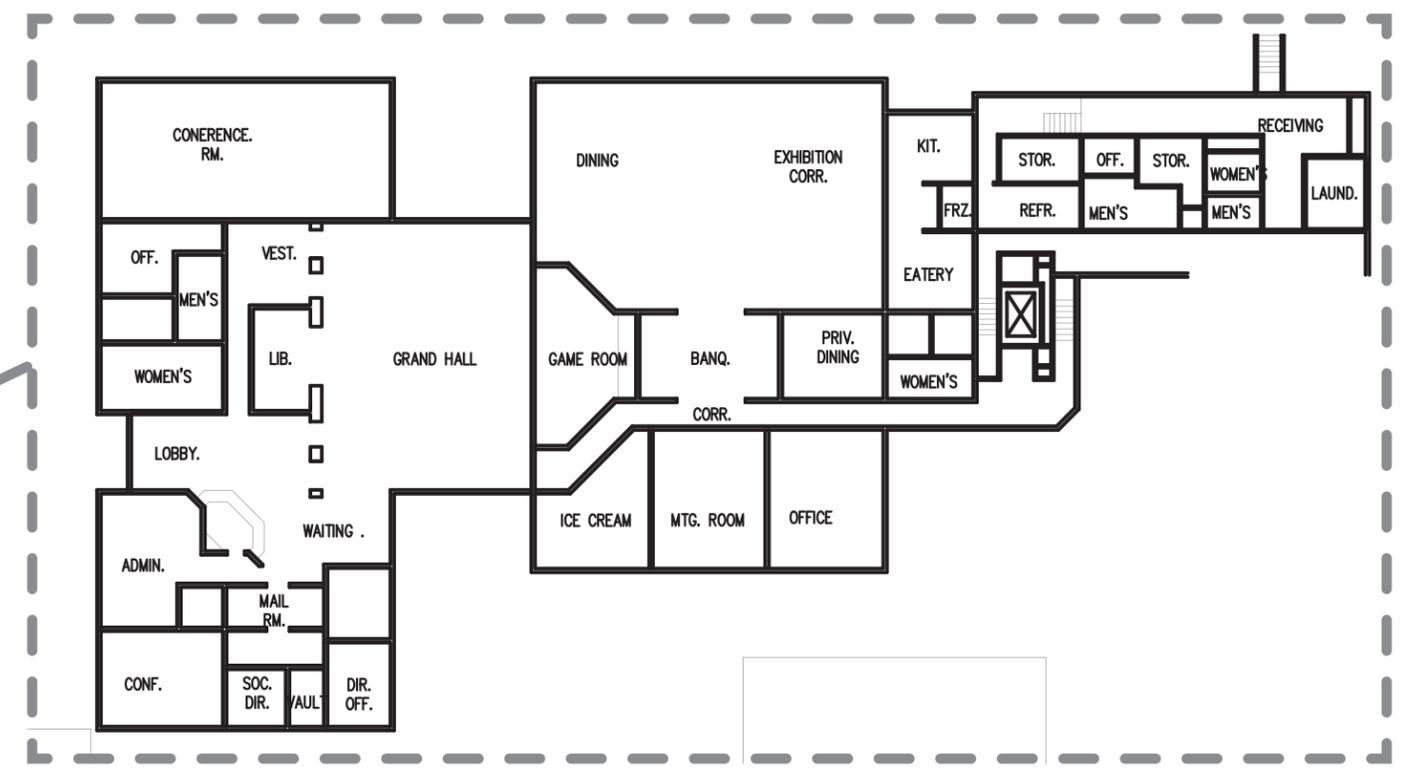


Existing Public Spaces

SCALE: 1/32" = 1'-0" 0 8' 16' 32'

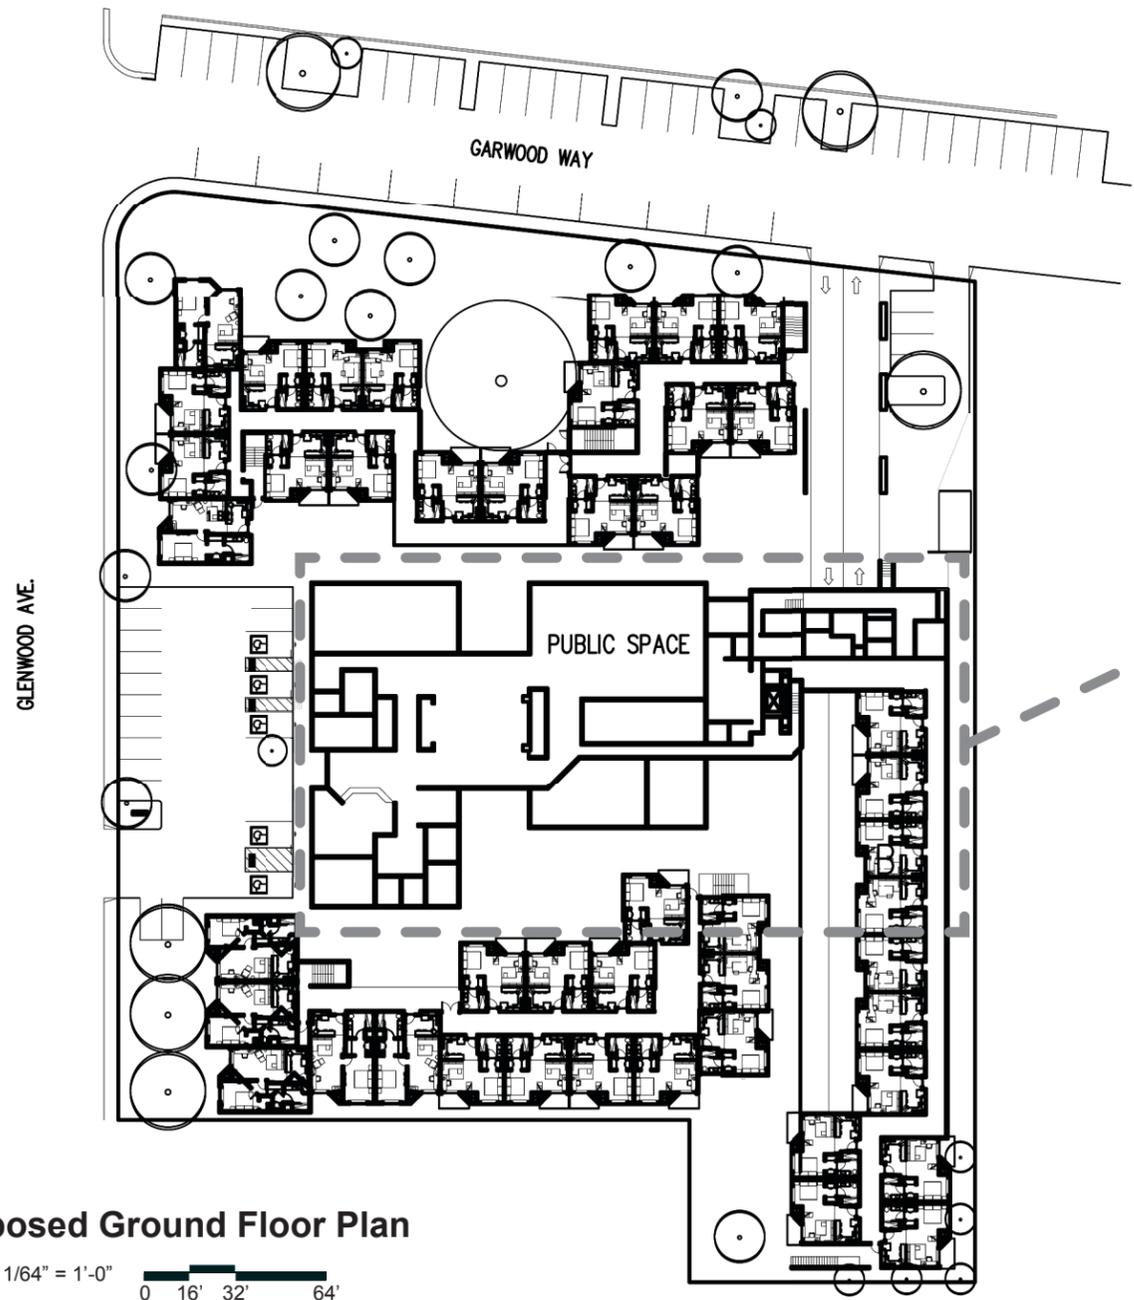


**Proposed Ground Floor Plan**

SCALE: 1/64" = 1'-0"  
 0 16' 32' 64'

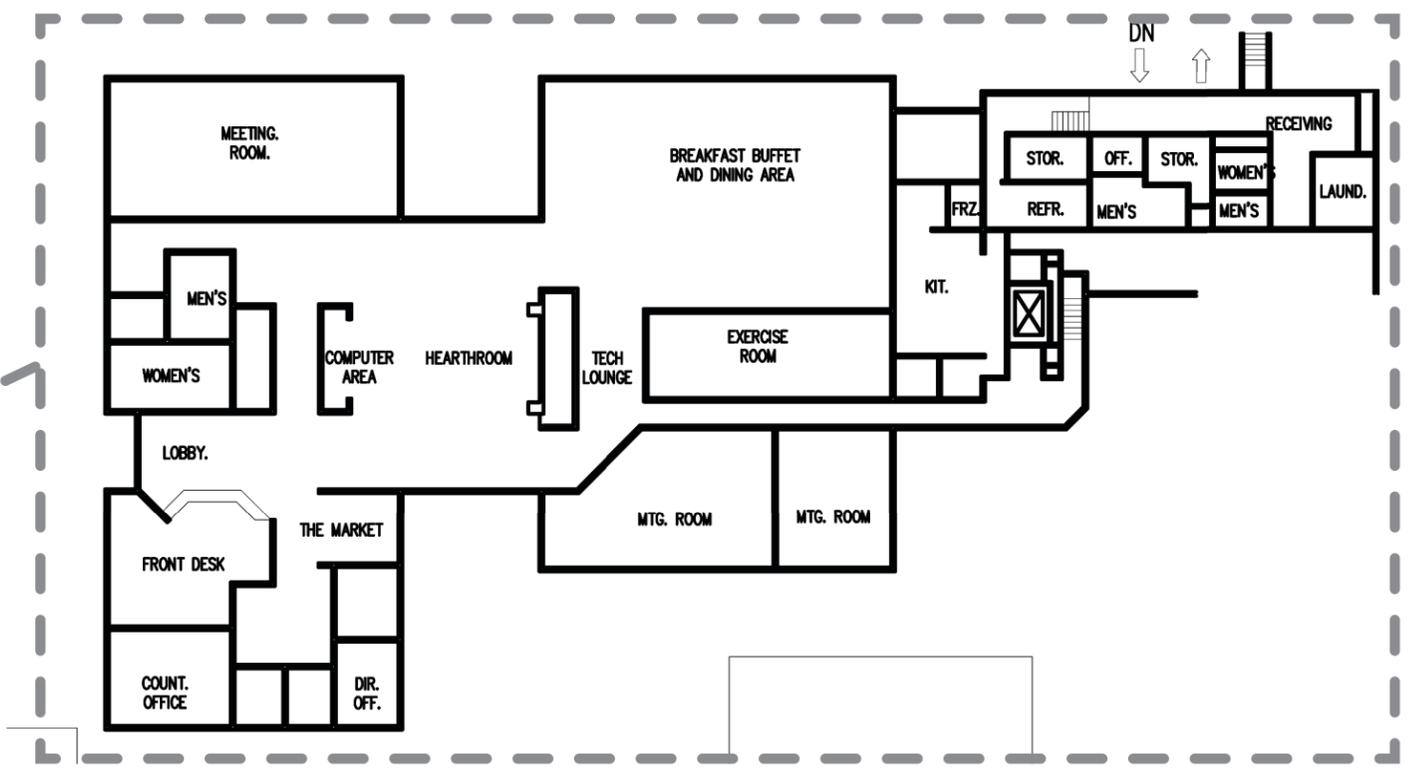


**Proposed Public Spaces**


SCALE: 1/32" = 1'-0"  
 0 8' 16' 32'

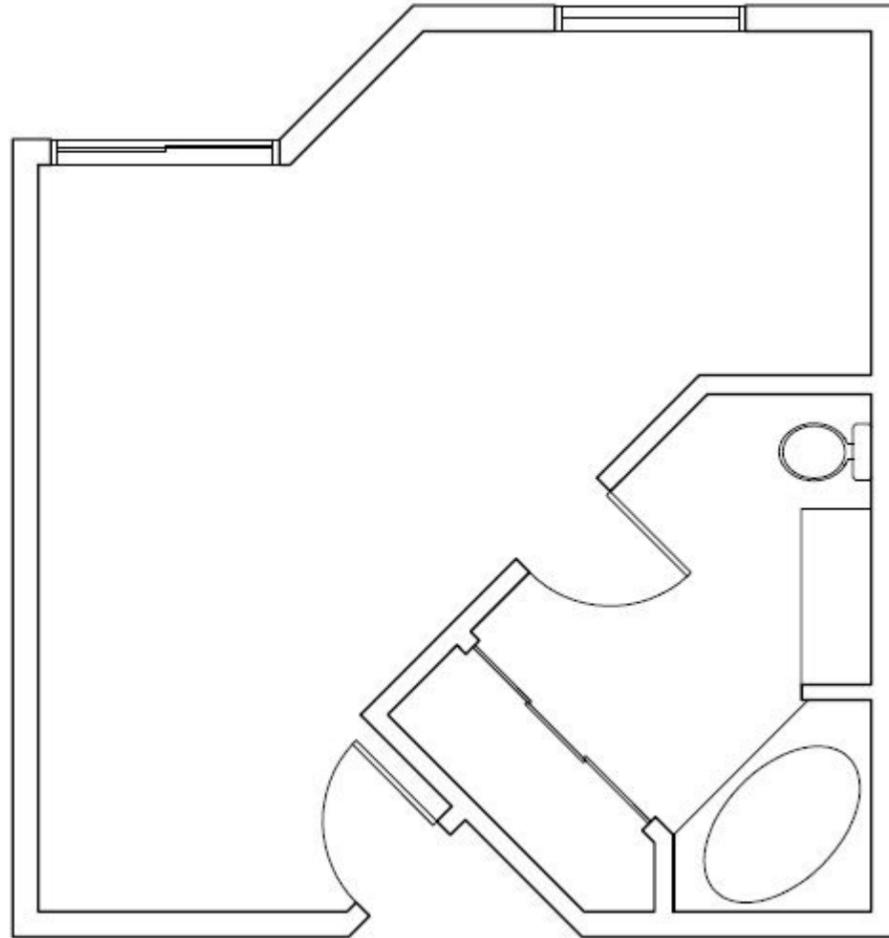

**Existing Room Layout**

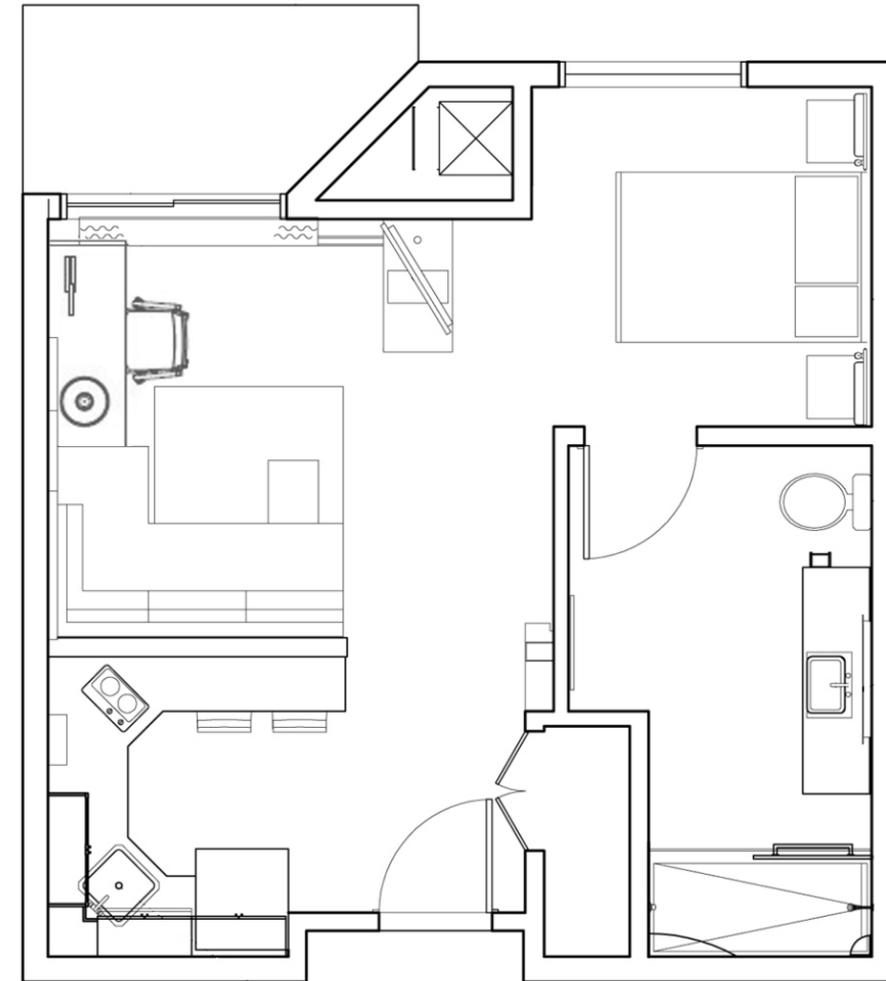


**Proposed Room Layout**

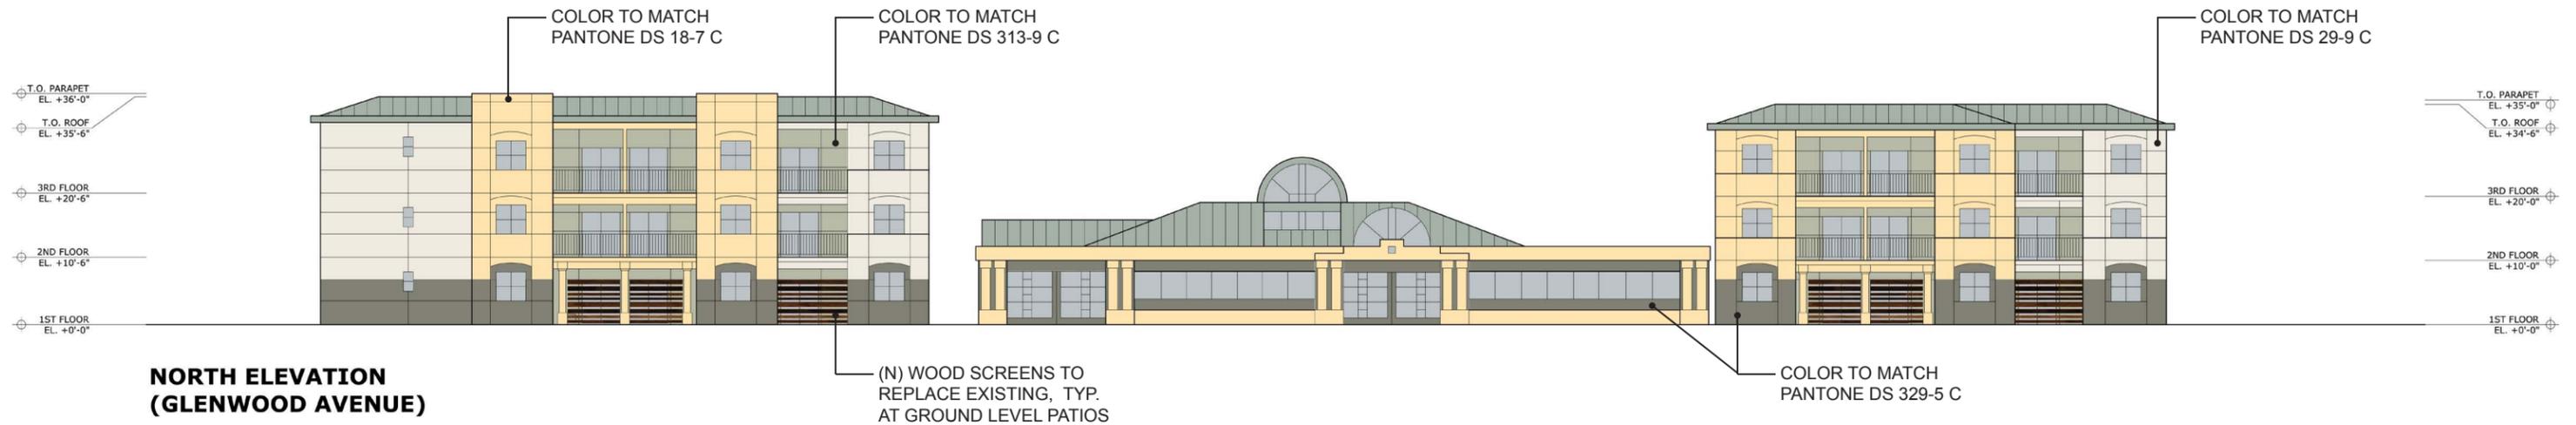


**NORTH ELEVATION  
(GLENWOOD AVENUE)**




**EAST ELEVATION  
(GARWOOD WAY)**

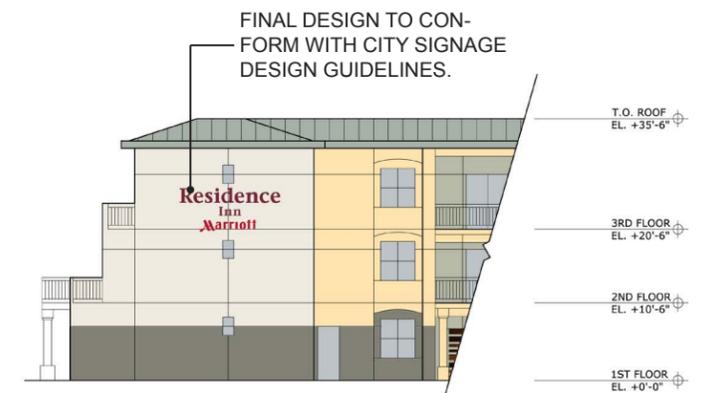

**PARTIAL WEST ELEVATION  
(ENTRY COURT / PARKING)**

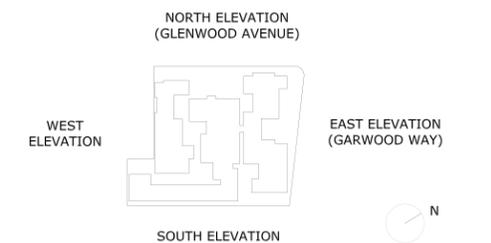

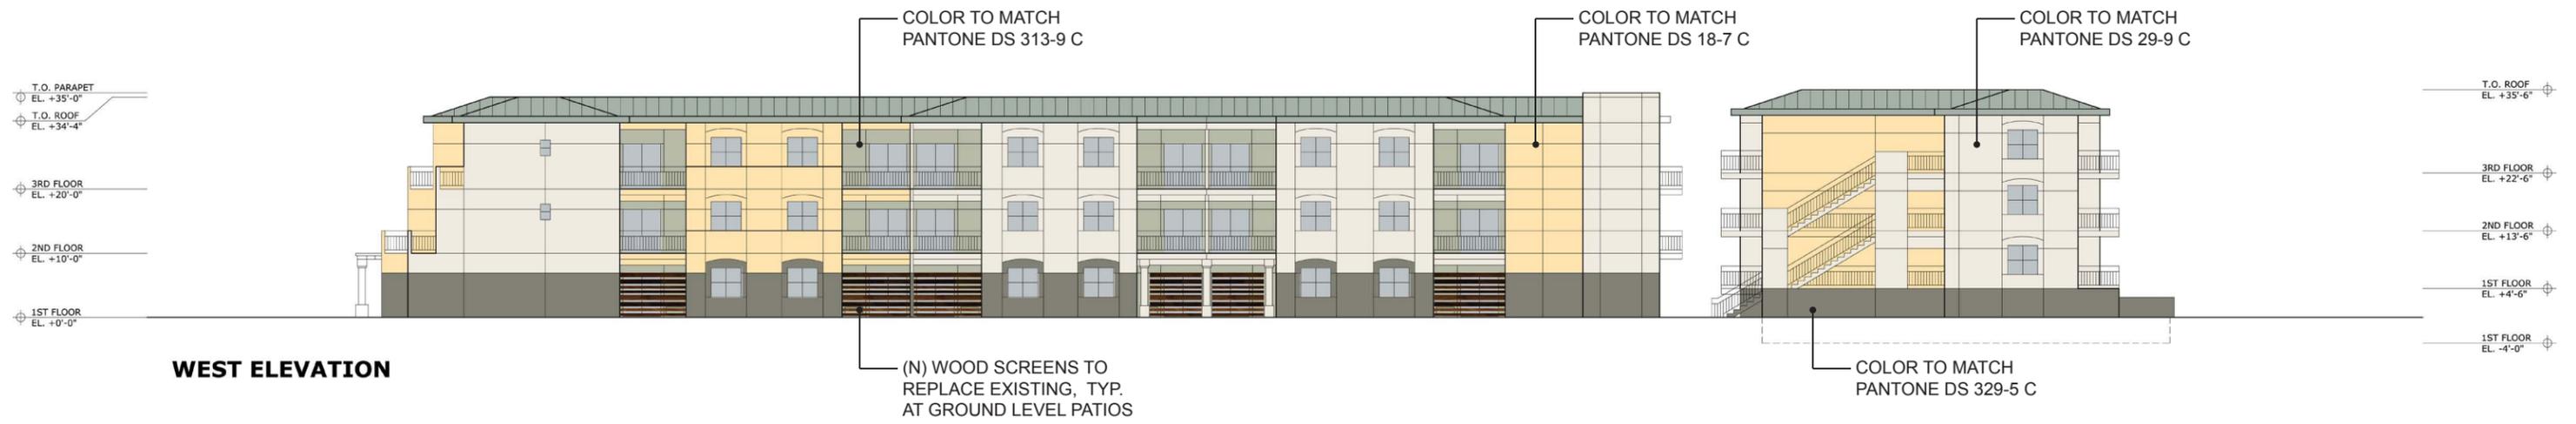

**WEST ELEVATION**




**SOUTH ELEVATION**




**NEW FENCE TREATMENT AT GROUND LEVEL**



**FENCE REFERENCE IMAGES**

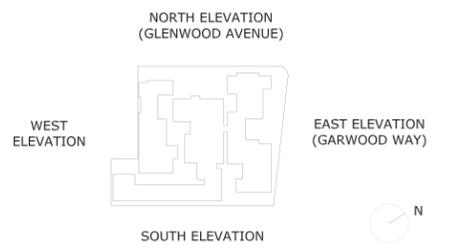

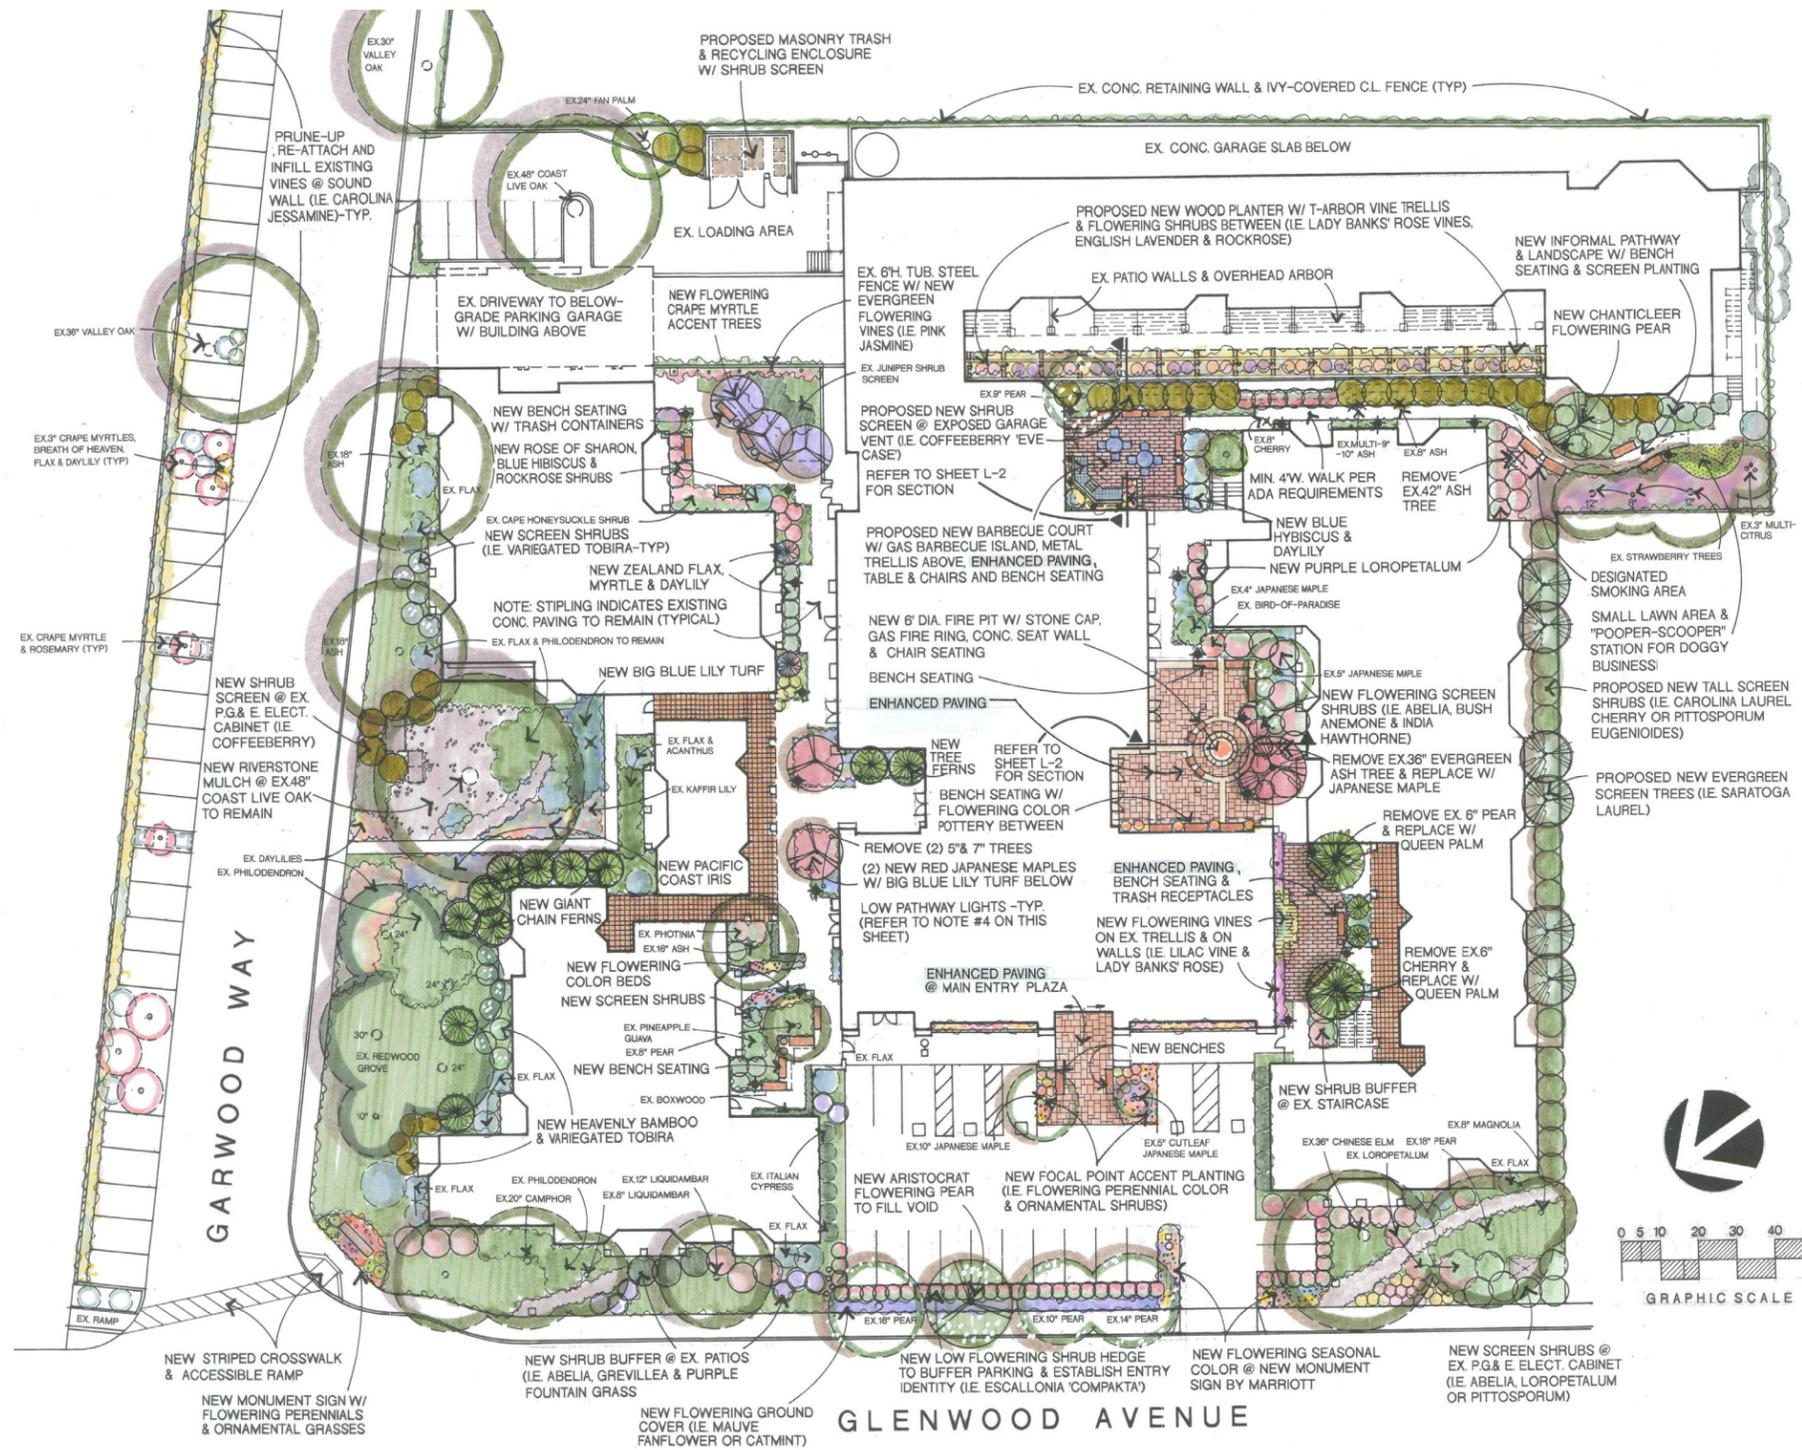

### CONCEPTUAL PLANTING PALETTE

QTY.	BOTANICAL NAME	COMMON NAME	SIZE	WUCOLS
<b>TREES:</b>				
1	ACER PALMATUM	GREEN JAPANESE MAPLE	24" BOX	MOD.
2	ACER PALMATUM 'BLOODGOOD'	RED JAPANESE MAPLE	24" BOX	MOD.
3	ARECASTRUM ROMANZOFFIANUM	QUEEN PALM	24" BOX	LOW
6	LAGERSTROEMIA FAURIEI 'MUSROGEE'	LAVENDER CRAPE MYRTLE	15 GALLON	LOW
13	LAURUS X 'SARATOGA'	SARATOGA LAUREL	15 GALLON	LOW
1	PRUNUS CAROLINIANA 'COMPACTA'	CAROLINA LAUREL CHERRY	15 GALLON	LOW
1	PYRUS CALLERYANA 'ARISTOCRAT'	ARISTOCRAT FLOWERING PEAR	24" BOX	MOD.
1	'CHANTICLEER'	CHANTICLEER FLOW. PEAR	15 GALLON	MOD.

<b>SHRUBS, VINES, PERENNIALS AND GRASSES:</b>				
	ABELIA GRANDIFLORA	GLOSSY ABELIA	5 GALLON	LOW
	ALYOGYNE HUEGELII	BLUE HIBISCUS	5 GALLON	LOW
	CARPENTERIA CALIFORNICA	BUSH ANEMONE	5 GALLON	LOW
	CISTUS 'DORIS HIBBERSON'	PINK ROCKROSE	5 GALLON	LOW
	CISTUS LADANIFER	CRIMSON-SPOT ROCKROSE	5 GALLON	LOW
	CYCAS REVOLUTA	SAGO PALM	15 GALLON	MOD.
	ESCALLONIA 'COMPACTA'	DWARF ESCALLONIA	5 GALLON	MOD.
	GELSEMIUM SEMPERVIRENS	CAROLINA JESSAMINE VINE	5 GALLON	LOW
	HARDENBERGIA VIOLACEA	LILAC VINE	5 GALLON	MOD.
	HELICTOTRICHON SEMPERVIRENS	BLUE OAT GRASS	5 GALLON	LOW
	HEMEROCALLIS HYBRIDS	HYBRID DAYLILY	5 GALLON	MOD.
	HIBISCUS SYRIACUS	ROSE OF SHARON	5 GALLON	LOW
	JASMINUM POLYANTHUM	PINK JASMINE VINE	5 GALLON	MOD.
	LANGUNDA ANGUSTIFOLIA	ENGLISH LAVENDER	5 GALLON	LOW
	LOROPETALUM CHINENSE 'RUBY'	PURPLE LOROPETALUM	5 GALLON	LOW
	MYRTUS COMMUNIS	MYRTLE	5 GALLON	LOW
	NANDINA DOMESTICA	HEAVENLY BAMBOO	5 GALLON	LOW
	Pennisetum SETACEUM 'RUBRUM'	PURPLE FOUNTAIN GRASS	5 GALLON	LOW
	PHORMIUM TENAX 'PINK STRIPE'	NEW ZEALAND FLAX	5 GALLON	LOW
	PITTIOSPORUM EUGENIODES	N.C.N.	15 GALLON	MOD.
	PITTIOSPORUM TOBIRA	VARIEGATED TOBIRA	5 GALLON	LOW
	'VARIEGATA'	VARIEGATED TOBIRA	5 GALLON	LOW
	RHAPHIOLEPIS INDICA 'SPRINGTIME'	PINK INDIA HAWTHORNE	5 GALLON	LOW
	ROSA BANKSIAE 'LUTEA'	YELLOW LADY BANKS ROSE	5 GALLON	LOW
	WOODWARDIA FIMBRIATA	GIANT CHAIN FERN	5 GALLON	MOD.

<b>GROUND COVERS AND FLOWERING COLOR:</b>	
FLOWERING SEASONAL COLOR FROM 4" POTS @ 8" O.C. (MIN. 3 VARIETIES)	
AGAPANTHUS 'PETER PAN'	DWARF BLUE LILY-OF-THE-VALLEY 1 GAL. @ 24" O.C.
LIRIOPE MUSCARI	BIG BLUE LILY TURF 1 GAL. @ 18" O.C.
MISCANTHUS SINENSIS	JAPANESE SILVER GRASS 1 GAL. @ 36" O.C.
MULLENBERGIA RIGENS	DEER GRASS 1 GAL. @ 30" O.C.
NEPETA FAASENII	CATMINT 1 GAL. @ 24" O.C.
DUCHESNEA INDICA	INDIAN MOCK STRAWBERRY PLANTS @ 18" O.C.
SCAEVOLA 'MAUVE CLUSTERS'	MAUVE FANFLOWER 1 GAL. @ 24" O.C.
TALL FESCUE SOD	BY 'PACIFIC SOD' OR APPROVED EQUAL

### GENERAL DESIGN NOTES

- THE FINAL LANDSCAPE AND IRRIGATION PLANS WILL COMPLY WITH THE CRITERIA OF THE WATER CONSERVATION IN LANDSCAPING ORDINANCE AND WILL BE APPLIED FOR THE EFFICIENT USE OF WATER IN THE LANDSCAPE AND IRRIGATION DESIGN.
- THERE ARE TEN (10) EXISTING SITE TREES TO BE REMOVED. ONLY TWO (2) OF THESE TREES ARE OF HERITAGE TREE SIZE: A 42" DIAMETER FRAXINUS UIDEI (EVERGREEN ASH) AND A 36" DIAMETER FRAXINUS UIDEI. TWENTY-NINE (29) NEW TREES ARE PROPOSED ON OUR CONCEPTUAL LANDSCAPE PLAN.
- THE INTENT OF THE LANDSCAPE DESIGN IS TO REMOVE ANY TREES AND SHRUBS THAT ARE INAPPROPRIATELY LOCATED, ARE IN POOR OR DECLINING CONDITION, HAVE A DESTRUCTIVE ROOT SYSTEM (SUCH AS THE HERITAGE ASH TREES BEING REMOVED), AND SPECIES THAT ARE OVERGROWN AND UNATTRACTIVE. WE ARE PROPOSING A NEW PLANT PALETTE THAT WILL BE WATER-EFFICIENT, PROVIDE ORNAMENTAL VALUE, ALLOW MORE SUNLIGHT INTO THE LANDSCAPE CORRIDORS AND ARE APPROPRIATELY LOCATED FOR THE INTENDED EXPOSURE.
- THE PROPOSED LOW PATHWAY LIGHTING INDICATED ON THE PLAN IS SCHEMATIC. THE FINAL LIGHTING PLAN, ELECTRICAL REQUIREMENTS AND PHOTOMETRICS WILL BE PREPARED BY QUALIFIED ELECTRICAL CONSULTANT.
- OUR CONCEPTUAL LANDSCAPE PLAN INDICATES NEW HARDSCAPE AREAS FOR THE INTERIOR LANDSCAPE CORRIDORS AND THE MAIN ENTRY PLAZA. THE FOLLOWING IS A SQUARE FOOTAGE BREAKDOWN OF THOSE NEW PAVING AREAS:
  - (a) CURVED BRICK PATIO = 467 S.F.
  - (b) MAIN ENTRY PLAZA = 453 S.F.
  - (c) BARBECUE COURT = 666 S.F.
  - (d) FIRE PIT PLAZA = 1447 S.F.
  - (e) 4' W. CONC. WALK = 220 S.F.
  - TOTAL = 3253 S.F.

RESIDENCE INN BY MARRIOTT  
555 GLENWOOD AVENUE, MENLO PARK, CALIFORNIA  
SAND HILL PROPERTY COMPANY


## CONCEPTUAL LANDSCAPE PLAN

**LAUDERBAUGH ASSOCIATES**  
Landscape Architecture/Planning  
425 Clyde Avenue  
Mountain View, California 94043  
(650) 691-9711 f.(650) 691-9713


L-1

Residence Inn by Marriott  
555 Glenwood Avenue, Menlo Park

Sand Hill Property Company

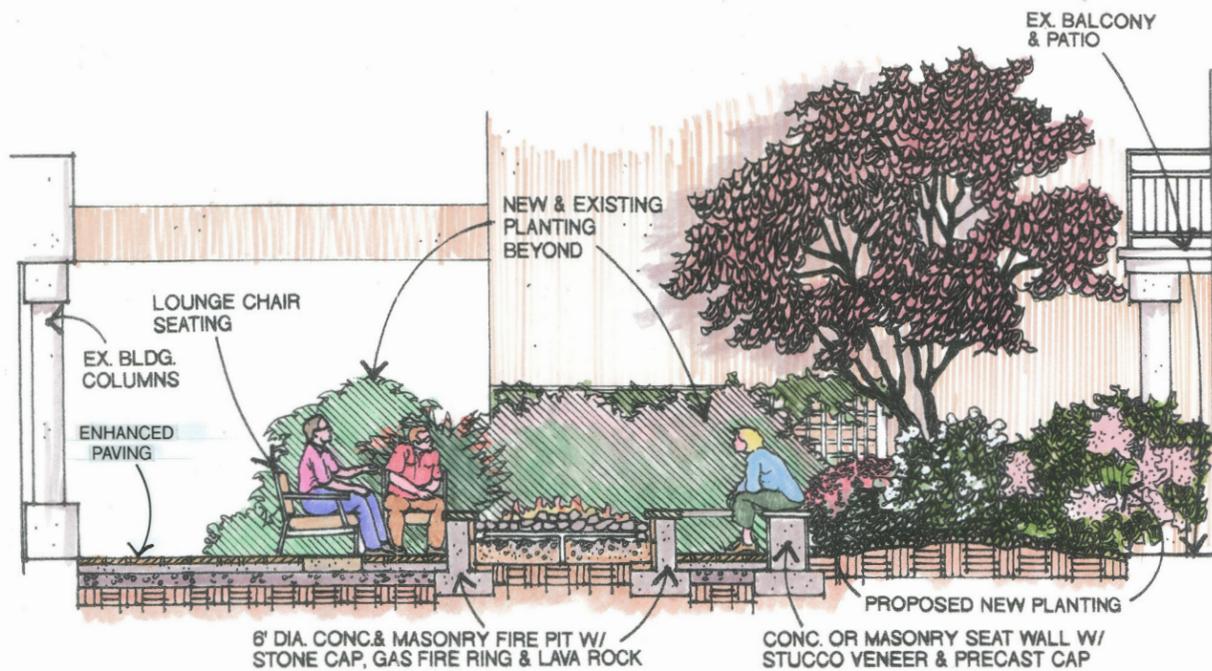

**ILLUSTRATIVE SECTION AT FIRE PIT PLAZA**

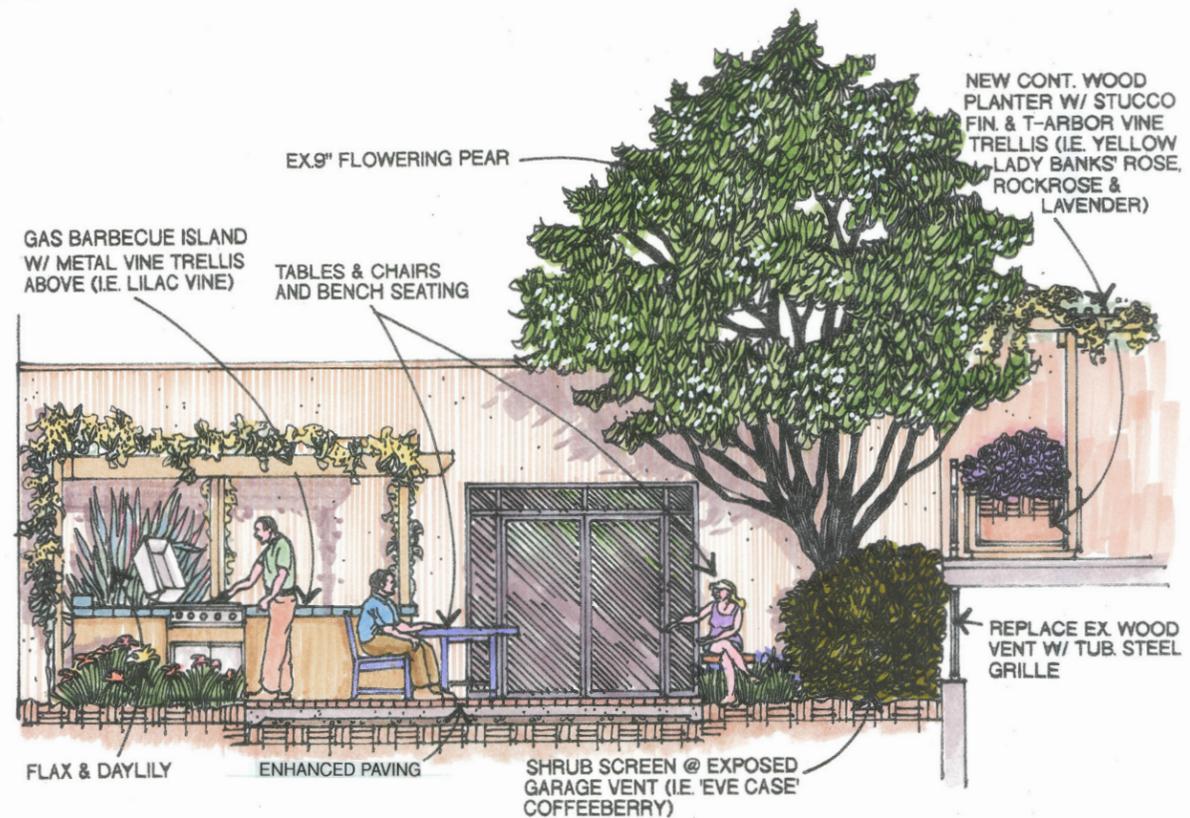

**SECTION @ BARBECUE COURT & PARKING GARAGE**

RESIDENCE INN BY MARRIOTT  
 555 GLENWOOD AVENUE, MENLO PARK, CALIFORNIA  
 SAND HILL PROPERTY COMPANY

ILLUSTRATIVE LANDSCAPE SECTIONS

**L** LALDERBAUGH ASSOCIATES  
 Landscape Architecture/Planning  
 425 Clyde Avenue  
 Mountain View, California 94043  
 (650) 691-9711 f. (650) 691-9713

L-2