



See Sheet 11

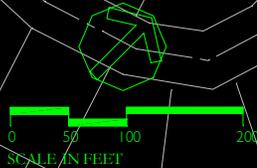

Zone	Station Point	Linear Feet	Stabilization/Revegetation Recommendation	Ownership Summary
180	N251+00 to 252+40	120	J (or A)	Private
181	S251+55 to 242+45	90	A or B	Palo Alto
182	S252+85 to 253+55	90	A or B	Palo Alto
183	S253+80 to 254+40	40	A or B	Palo Alto
184	S254+85 to 257+45	260	A or B	Palo Alto
185	N254+40 to 254+00	360	A	Private
186	N253+85 to 254+60	75	A or B	Private
187	N256+00 to 258+20	225	J	Private
188	N258+60 to 258+15	55	A or B	Private
189	S257+70 to 261+00	330	A or B	Palo Alto
190	N258+25 to 260+20	195	J (or A)	Private
191	N260+20 to 262+85	245	J	Private
192	N267+64 to 264+85	220	C or (E and J)	Private
193	S263+45 to 267+40	395	A or D	Stanford/Palo Alto
194	S264+30 to 266+00	170	A or B	Palo Alto
195	N264+70 to 270+60	590	J	Stanford
196	S266+10 to 267+30	120	A	Stanford
197	S266+50 to 267+05	55	A or B	Stanford
198	S267+00 to 267+25	20	C	Stanford
199	S267+25 to 272+30	505	A	Stanford
200	S268+50 to 270+00	150	A or B	Stanford

- Treatment Alternatives Key**
- A - No Action
 - B - Vegetation Only
 - C - Repair Protection
 - D - Vegetate Structure
 - E - Remove Structure
 - F - Regrade and Replant
 - G - Terrace
 - H - Riprap Toe
 - I - Vegetated Riprap
 - J - Vegetated Wall

indicates a high priority stabilization project

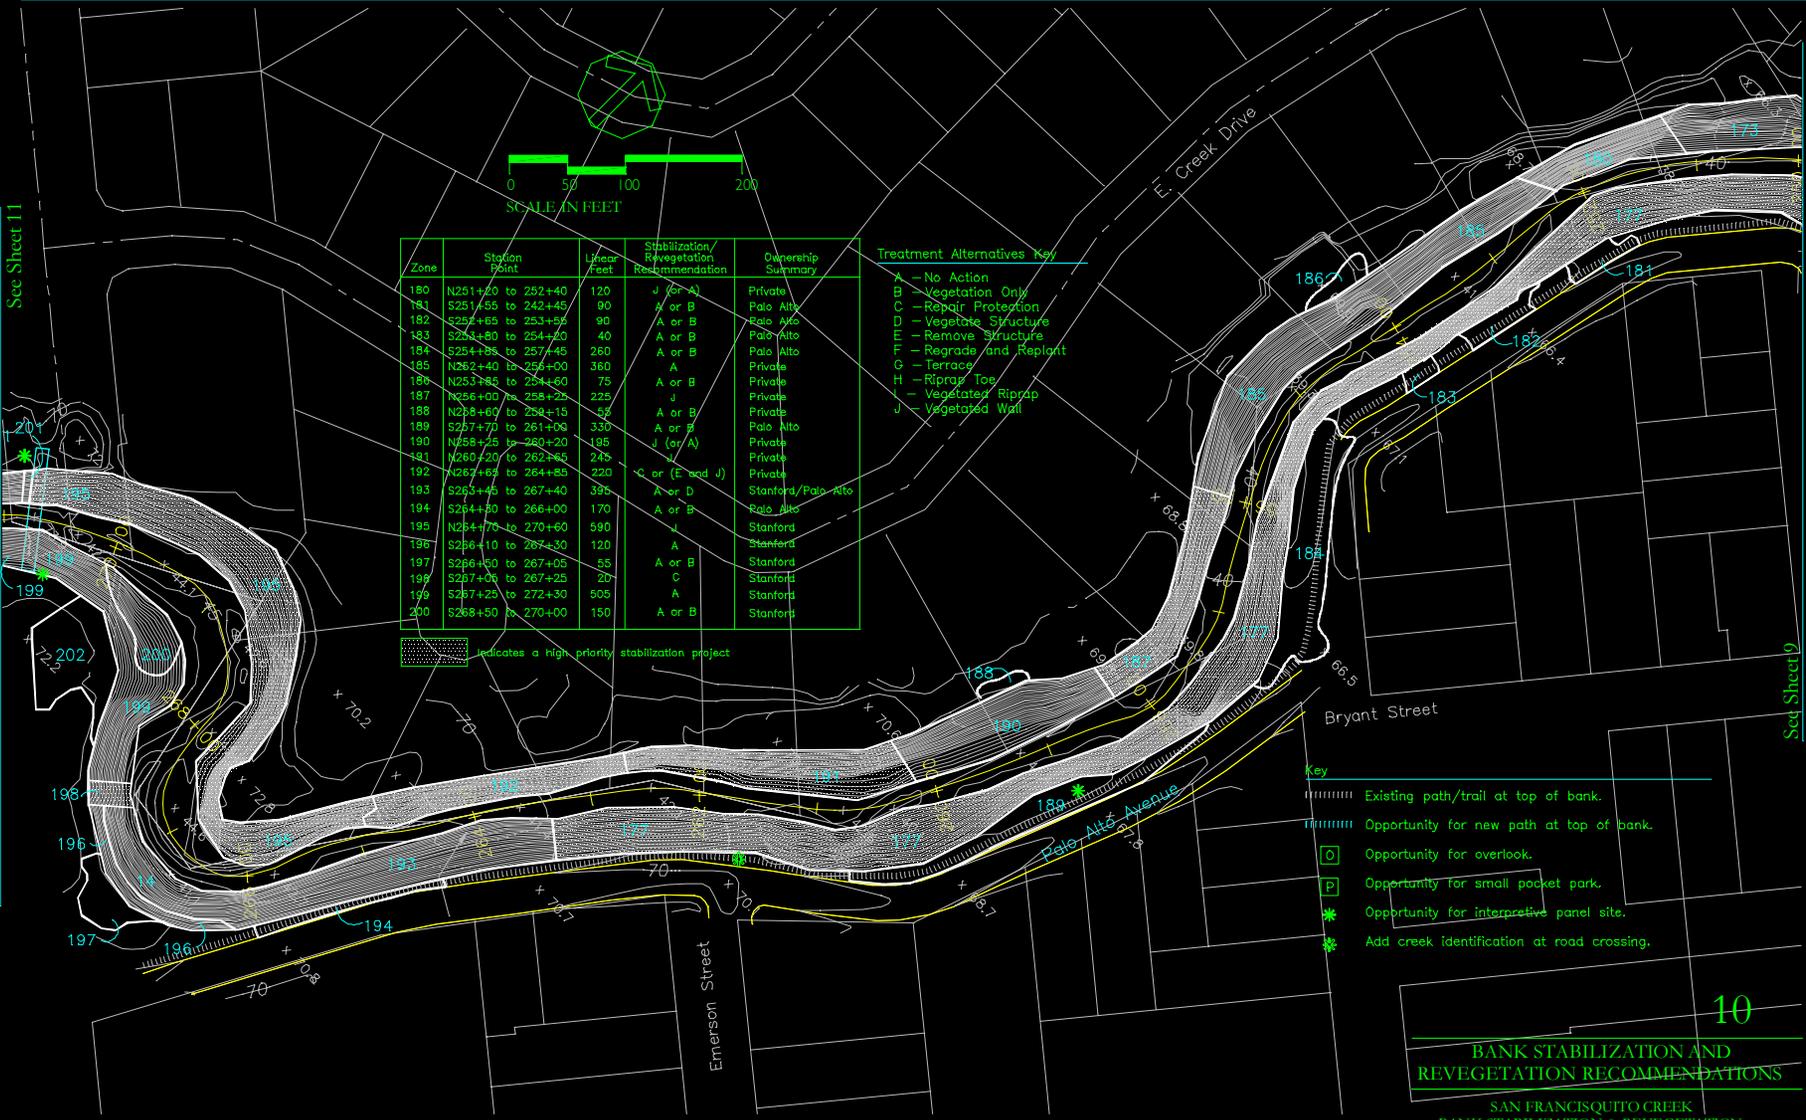

- Key**
- Existing path/trail at top of bank.
 - Opportunity for new path at top of bank.
 - Opportunity for overlook.
 - Opportunity for small pocket park.
 - Opportunity for interpretive panel site.
 - Add creek identification at road crossing.

10

BANK STABILIZATION AND REVEGETATION RECOMMENDATIONS

SAN FRANCISQUITO CREEK
BANK STABILIZATION & REVEGETATION
PRELIMINARY MASTER PLAN REPORT

See Sheet 9