


CONCRETE ASPHALT



DISPLAY CONDITIONS

CURB RAMP REQUIRED WHEN IS AT DIFFERENT LEVEL THAN PARKING ELEVATION. MAXIMUM SLOPE IS 1:12

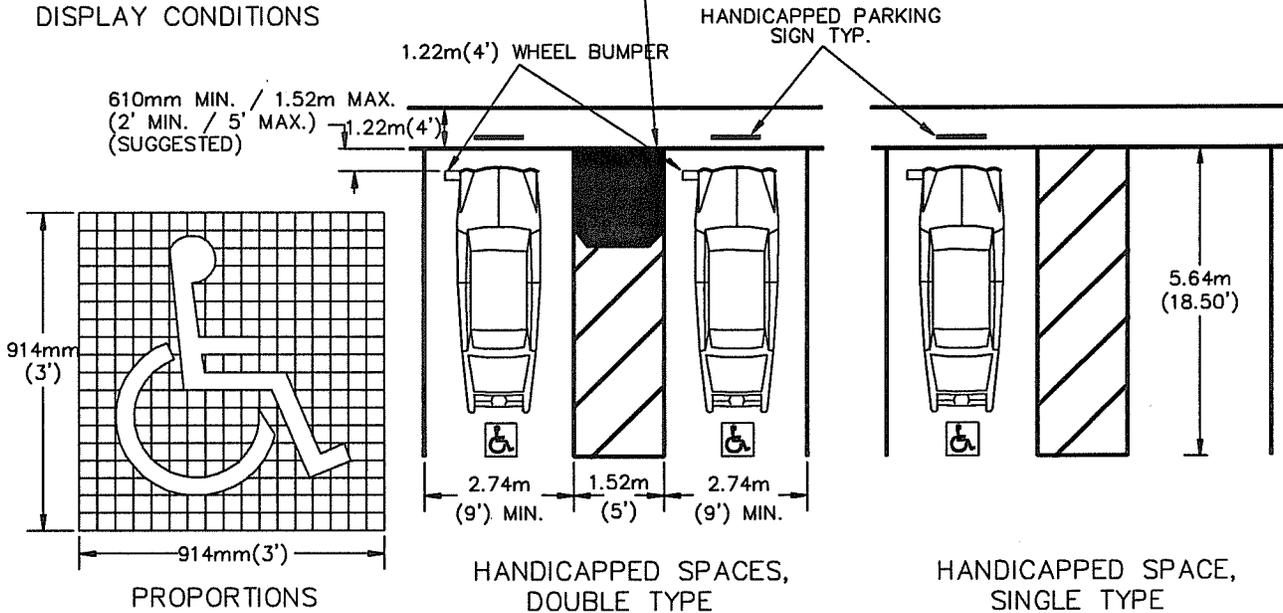

IDENTIFICATION SIGN:

Each parking space reserved for the handicapped shall be identified by a permanently affixed reflectorized sign constructed of porcelain on steel, beaded text, or equal, displaying the international Symbol of Accessibility. The sign shall not be smaller than 45,161 sq.mm (70 sq.in.) in area and shall be centered at the interior end of the parking space at a minimum height of 2.03m (80 in) from the bottom of the sign to the parking space finished grade, or centered on the wall at the interior end of the parking space at a minimum height of 914mm (36 in) from the parking space finished grade, ground or sidewalk.

A sign shall also be posted, in a conspicuous place, at each entrance to the off-street parking facility, not less than 431 x 558 mm (17 in x 22 in) in size with lettering not less than 25 mm (1 in) in height, which clearly and conspicuously states the following:

"Unauthorized vehicles parked in designated handicapped space not displaying distinguishing placards or license plates issued for physically handicapped persons may be towed away at owner's expense. Towed vehicles may be reclaimed at _____ or _____ by telephoning _____"

| TOTAL PARKING IN LOT | REQUIRED MINIMUM NUMBER OF HANDICAPPED PARKING SPACES |
|----------------------|---|
| 1 TO 25 | 1 |
| 26 TO 50 | 2 |
| 51 TO 75 | 3 |
| 76 TO 100 | 4 |
| 101 TO 150 | 5 |
| 151 TO 200 | 6 |
| 201 TO 300 | 7 |
| 301 TO 400 | 8 |
| 401 TO 500 | 9 |
| 501 TO 1000 | 2 PERCENT OF TOTAL |
| 1001 AND OVER | 20 PLUS 1 FOR EACH 100 OVER 1000 |

All units are in metric
 Non-metric units are in brackets
 ACAD FILENAME:HANDICAP



CITY OF MENLO PARK STANDARD DETAILS

| NO. | REVISIONS | DATE |
|-----|-----------|------|
| | | |
| | | |
| | | |

HANDICAPPED PARKING

APPROVED

[Signature]
 Director of Engineering Services R.C.E. No. 40998

DRAWN _____ CHECKED NN DATE 5-21-97 SCALE NTS SHEET 1

STD. DETAIL No.: ST-7