


# TREE DISPOSITION PLANS

DRAWING SHEET INDEX		SCALE	
SHEET #	SHEET TITLE		
<b>LG</b>	<b>TREE DISPOSITION PLAN</b>		
LG 100	TREE DISPOSITION PLAN	1" = 100'	•
LG 110A	TREE DISPOSITION PLAN	1" = 20'	•
LG 110B	TREE DISPOSITION PLAN	1" = 20'	•
LG 111A	TREE DISPOSITION PLAN	1" = 20'	•
LG 111B	TREE DISPOSITION PLAN	1" = 20'	•
LG 111C	TREE DISPOSITION PLAN	1" = 20'	•
LG 111D	TREE DISPOSITION PLAN	1" = 20'	•
LG 112A	TREE DISPOSITION PLAN	1" = 20'	•
LG 112B	TREE DISPOSITION PLAN	1" = 20'	•
LG 112C	TREE DISPOSITION PLAN	1" = 20'	•
LG 112D	TREE DISPOSITION PLAN	1" = 20'	•
LG 113A	TREE DISPOSITION PLAN	1" = 20'	•
LG 113B	TREE DISPOSITION PLAN	1" = 20'	•
LG 113C	TREE DISPOSITION PLAN	1" = 20'	•
LG 113D	TREE DISPOSITION PLAN	1" = 20'	•
LG 114A	TREE DISPOSITION PLAN	1" = 20'	•
LG 114B	TREE DISPOSITION PLAN	1" = 20'	•
LG 114C	TREE DISPOSITION PLAN	1" = 20'	•
LG 115A	TREE DISPOSITION PLAN	1" = 20'	•
LG 115B	TREE DISPOSITION PLAN	1" = 20'	•
LG 115C	TREE DISPOSITION PLAN	1" = 20'	•

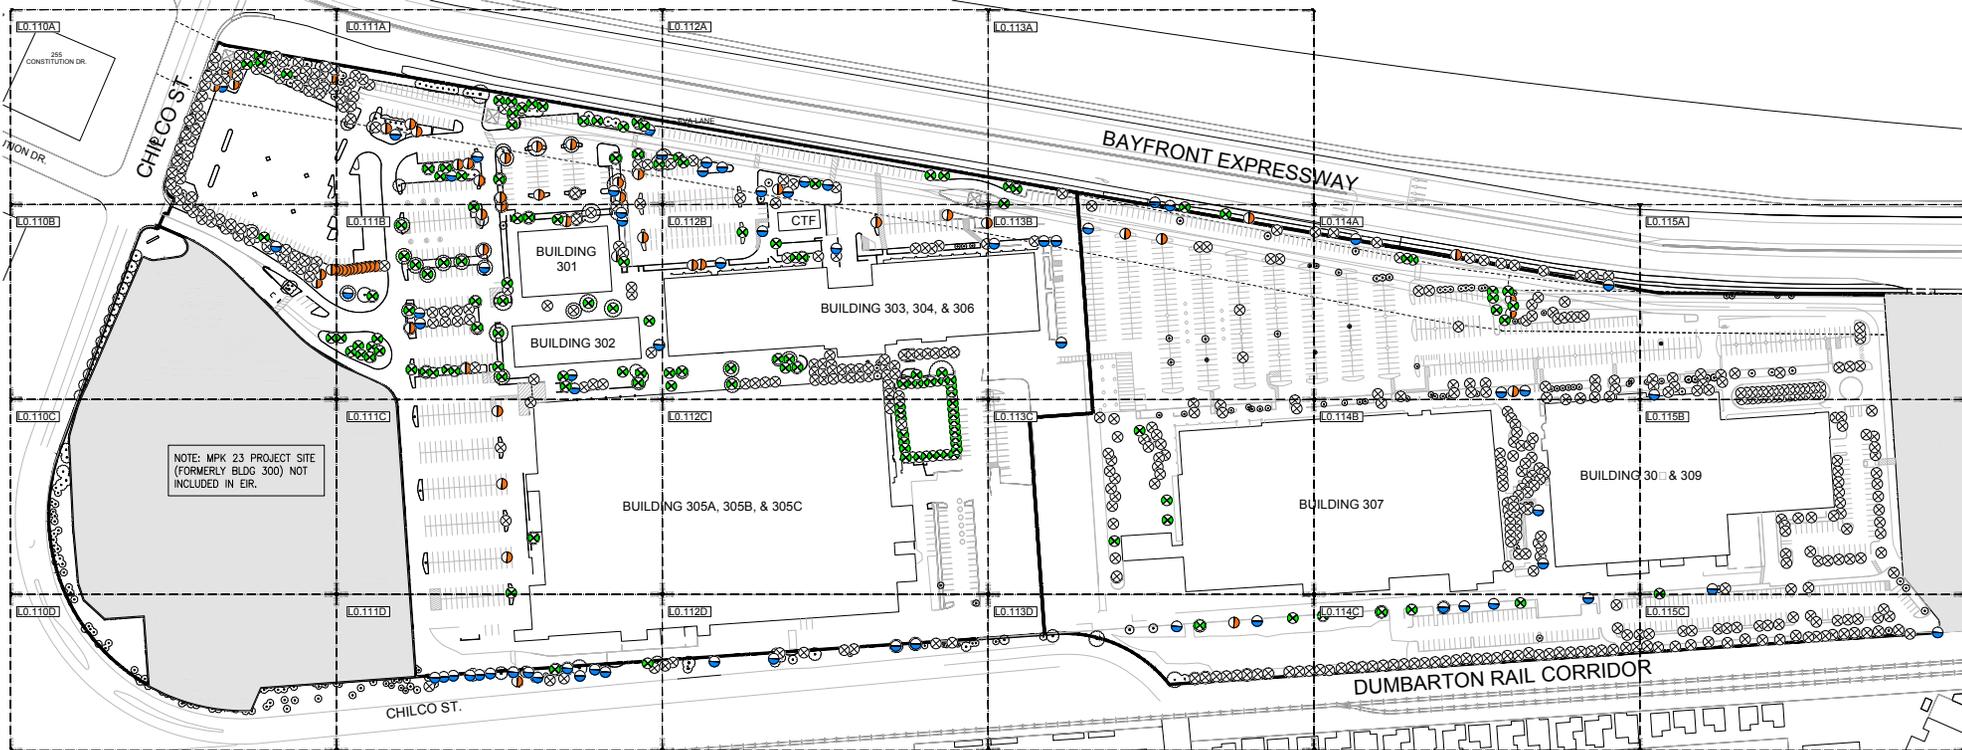

**BLDG's 301-309 Total Site Summary**

**Tree Removal & Replacement: HERITAGE**

REMOVAL TOTALS	SYM.	DESCRIPTION	REPLACEMENT VALUE	REPLACEMENT TOTALS
149		Heritage tree : it : GOOD : ealt :	2.1	29
66		Heritage tree : it : FAIR-POOR : ealt :	1.1	66
59		Heritage tree : it : POOR-DEAD : ealt :	1.1	59
<b>274 TOTAL</b>				<b>423</b>

**Tree Removal: NON-HERITAGE**

REMOVAL TOTALS	SYM.	DESCRIPTION	REPLACEMENT VALUE	REPLACEMENT TOTALS
496		Non-heritage tree	NA	NA

**Trees to Remain: HERITAGE & NON-HERITAGE**

TOTALS	SYM.	DESCRIPTION
0		Heritage tree
0		Non-Heritage tree
<b>0 TOTAL</b>		

GEHRY PARTNERS, LLP  
 ARCHITECT  
 12541 BEAUNE STREET  
 LOS ANGELES, CALIFORNIA 90066  
 (310) 482-3600

CONSULTANTS

FACEBOOK  
 OWNER  
 1 HACKER WAY  
 MENLO PARK, CALIFORNIA 94025

Facebook Campus Expansion  
 301-309 Constitution Drive

TITLE  
 TREE DISPOSITION PLAN

PROJECT NUMBER  
 2015-007  
 SCALE  
 1" = 100'


SHEET NUMBER

L0.100



DATE  
 2--Mar 2015  
 ORIGINAL SHEET SIZE:  
 24" x 36"

© GEHRY PARTNERS, LLP

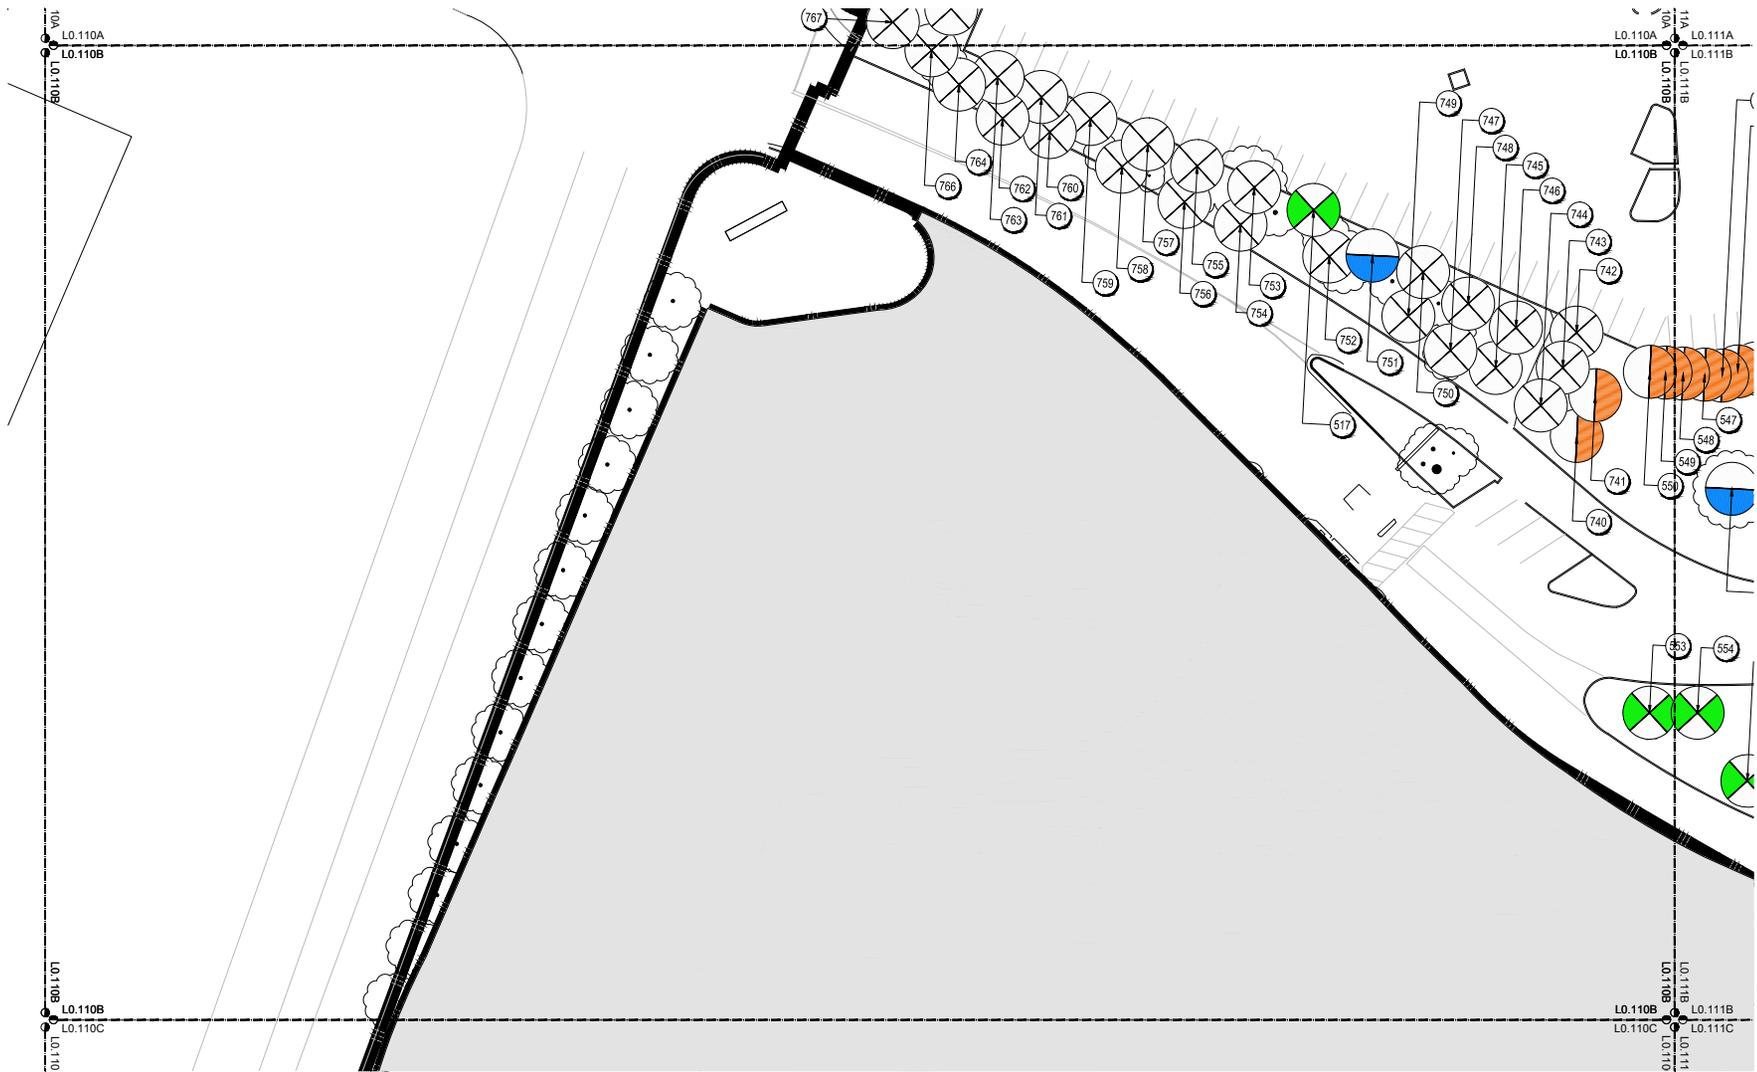

**GEHRY PARTNERS, LLP**  
 ARCHITECT  
 12511 BAYVIEW STREET  
 LOS ANGELES, CALIFORNIA 90066  
 (310) 483-3000

**CMG LANDSCAPE ARCHITECTURE**  
 LANDSCAPE ARCHITECT  
 500 THIRD STREET, SUITE 210  
 SAN FRANCISCO, CALIFORNIA 94107  
 (415) 495-3070

**FACEBOOK**  
 OWNER  
 1 RUCKER WAY  
 MENLO PARK, CALIFORNIA 94025

**Facebook Campus Expansion**  
 301-309 Constitution Drive

**TITLE**  
**TREE DISPOSITION PLAN**

**PROJECT NUMBER**  
 2015-007  
**SCALE**  
 1" = 20'  
**DATE**  
 1-September 2016  
**ORIGINAL SHEET SIZE:**  
 24" x 36"



**SHEET NUMBER**

**L0.110B**

© GEHRY PARTNERS, LLP



GEHRY PARTNERS, LLP  
 ARCHITECT  
 12511 BAYVIEW STREET  
 LOS ANGELES, CALIFORNIA 90066  
 (310) 485-3000

CMG LANDSCAPE ARCHITECTURE  
 LANDSCAPE ARCHITECT  
 500 THIRD STREET, SUITE 210  
 SAN FRANCISCO, CALIFORNIA 94107  
 (415) 495-3070

FACEBOOK  
 OWNER  
 1 HACKER WAY  
 MENLO PARK, CALIFORNIA 94025

Facebook Campus Expansion  
 301-309 Constitution Drive

TITLE  
 TREE DISPOSITION PLAN


PROJECT NUMBER  
 2015-007  
 SCALE  
 1" = 20'  
 DATE  
 1-September 2016  
 ORIGINAL SHEET SIZE:  
 24" x 36"

SHEET NUMBER

L0.111A

© GEHRY PARTNERS, LLP



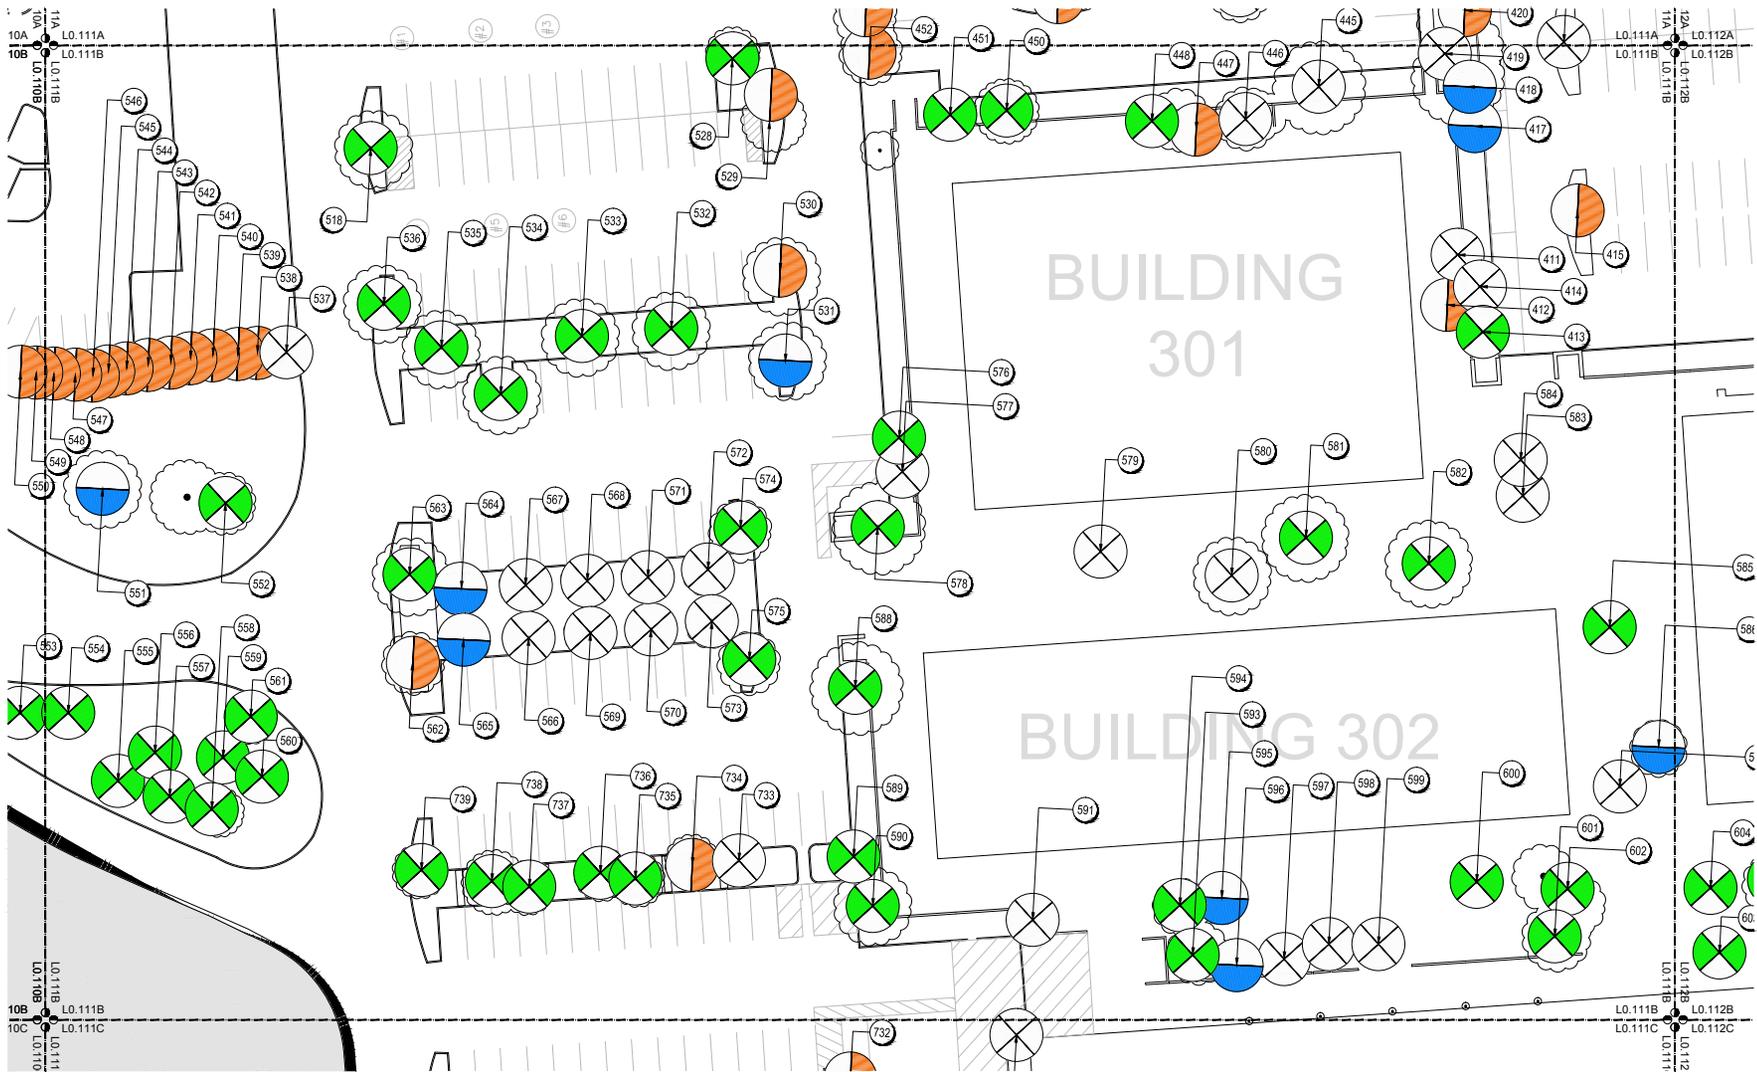

GEHRY PARTNERS, LLP  
 ARCHITECT  
 12541 BULFINCH STREET  
 LOS ANGELES, CALIFORNIA 90066  
 (310) 483-3000

CMG LANDSCAPE ARCHITECTURE  
 LANDSCAPE ARCHITECT  
 500 THIRD STREET, SUITE 210  
 SAN FRANCISCO, CALIFORNIA 94107  
 (415) 495-3070

FACEBOOK  
 OWNER  
 1 HACKER WAY  
 MENLO PARK, CALIFORNIA 94025

Facebook Campus Expansion  
 301-309 Constitution Drive


TITLE  
 TREE DISPOSITION PLAN

PROJECT NUMBER  
 2015-007  
 SCALE  
 1" = 20'  
 DATE  
 1-September 2016  
 ORIGINAL SHEET SIZE:  
 24" x 36"

SHEET NUMBER

L0.111B

© GEHRY PARTNERS, LLP

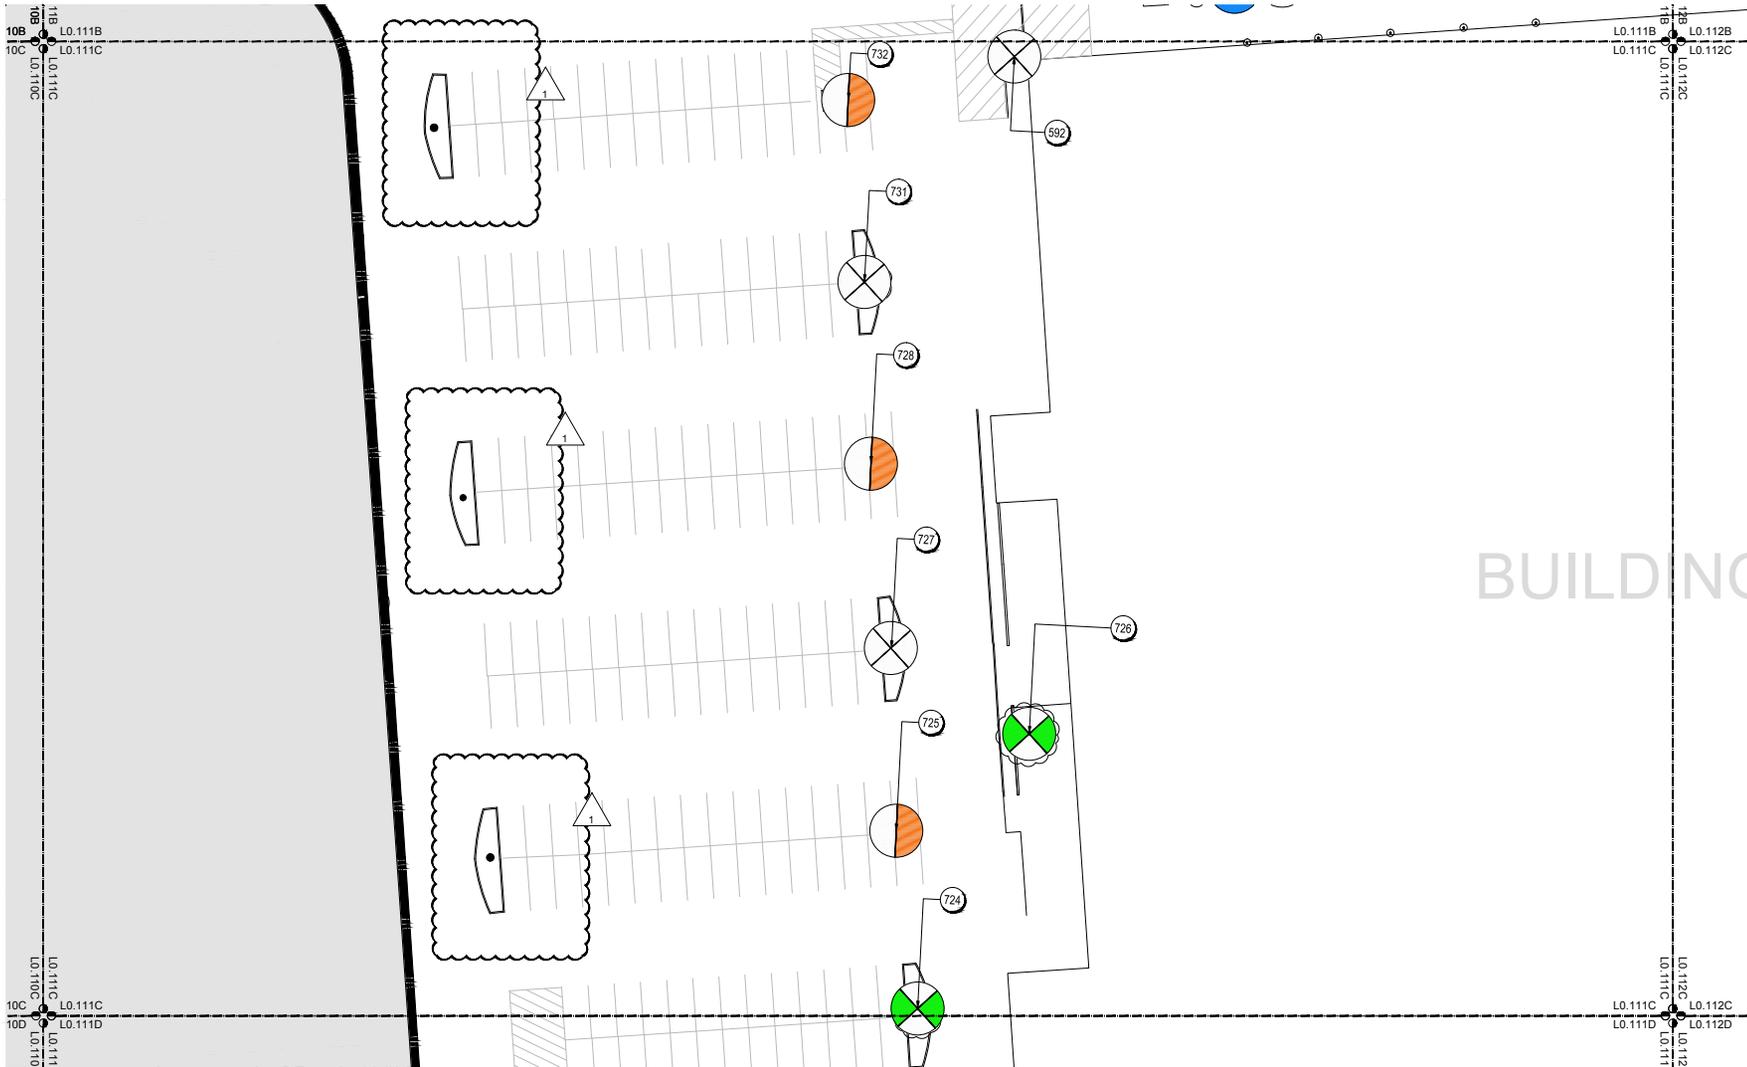

**GEHRY PARTNERS, LLP**  
 ARCHITECT  
 12541 BAYVIEW STREET  
 LOS ANGELES, CALIFORNIA 90066  
 (310) 483-3600

**CMG LANDSCAPE ARCHITECTURE**  
 LANDSCAPE ARCHITECT  
 500 THIRD STREET, SUITE 210  
 SAN FRANCISCO, CALIFORNIA 94107  
 (415) 495-3070

**Facebook Campus Expansion**  
 301-309 Constitution Drive

**TITLE**  
 TREE DISPOSITION PLAN

**PROJECT NUMBER**  
 2015-007  
**SCALE**  
 1" = 20'  
**DATE**  
 1-September 2016  
**ORIGINAL SHEET SIZE:**  
 24" x 36"



**SHEET NUMBER**  
 L0.111C  
© GEHRY PARTNERS, LLP



GEHRY PARTNERS, LLP  
 ARCHITECT  
 12541 BAYVIEW STREET  
 LOS ANGELES, CALIFORNIA 90066  
 (310) 483-3600

CMG LANDSCAPE ARCHITECTURE  
 LANDSCAPE ARCHITECT  
 500 THIRD STREET, SUITE 210  
 SAN FRANCISCO, CALIFORNIA 94107  
 (415) 495-3075

FACEBOOK  
 OWNER  
 1 RUCKER WAY  
 MENLO PARK, CALIFORNIA 94025

Facebook Campus Expansion  
 301-309 Constitution Drive


TITLE  
 TREE DISPOSITION PLAN

PROJECT NUMBER  
 2015-007  
 SCALE  
 1" = 20'  
 DATE  
 1-September 2016  
 ORIGINAL SHEET SIZE:  
 24" x 36"

SHEET NUMBER

L0.111D

© GEHRY PARTNERS, LLP

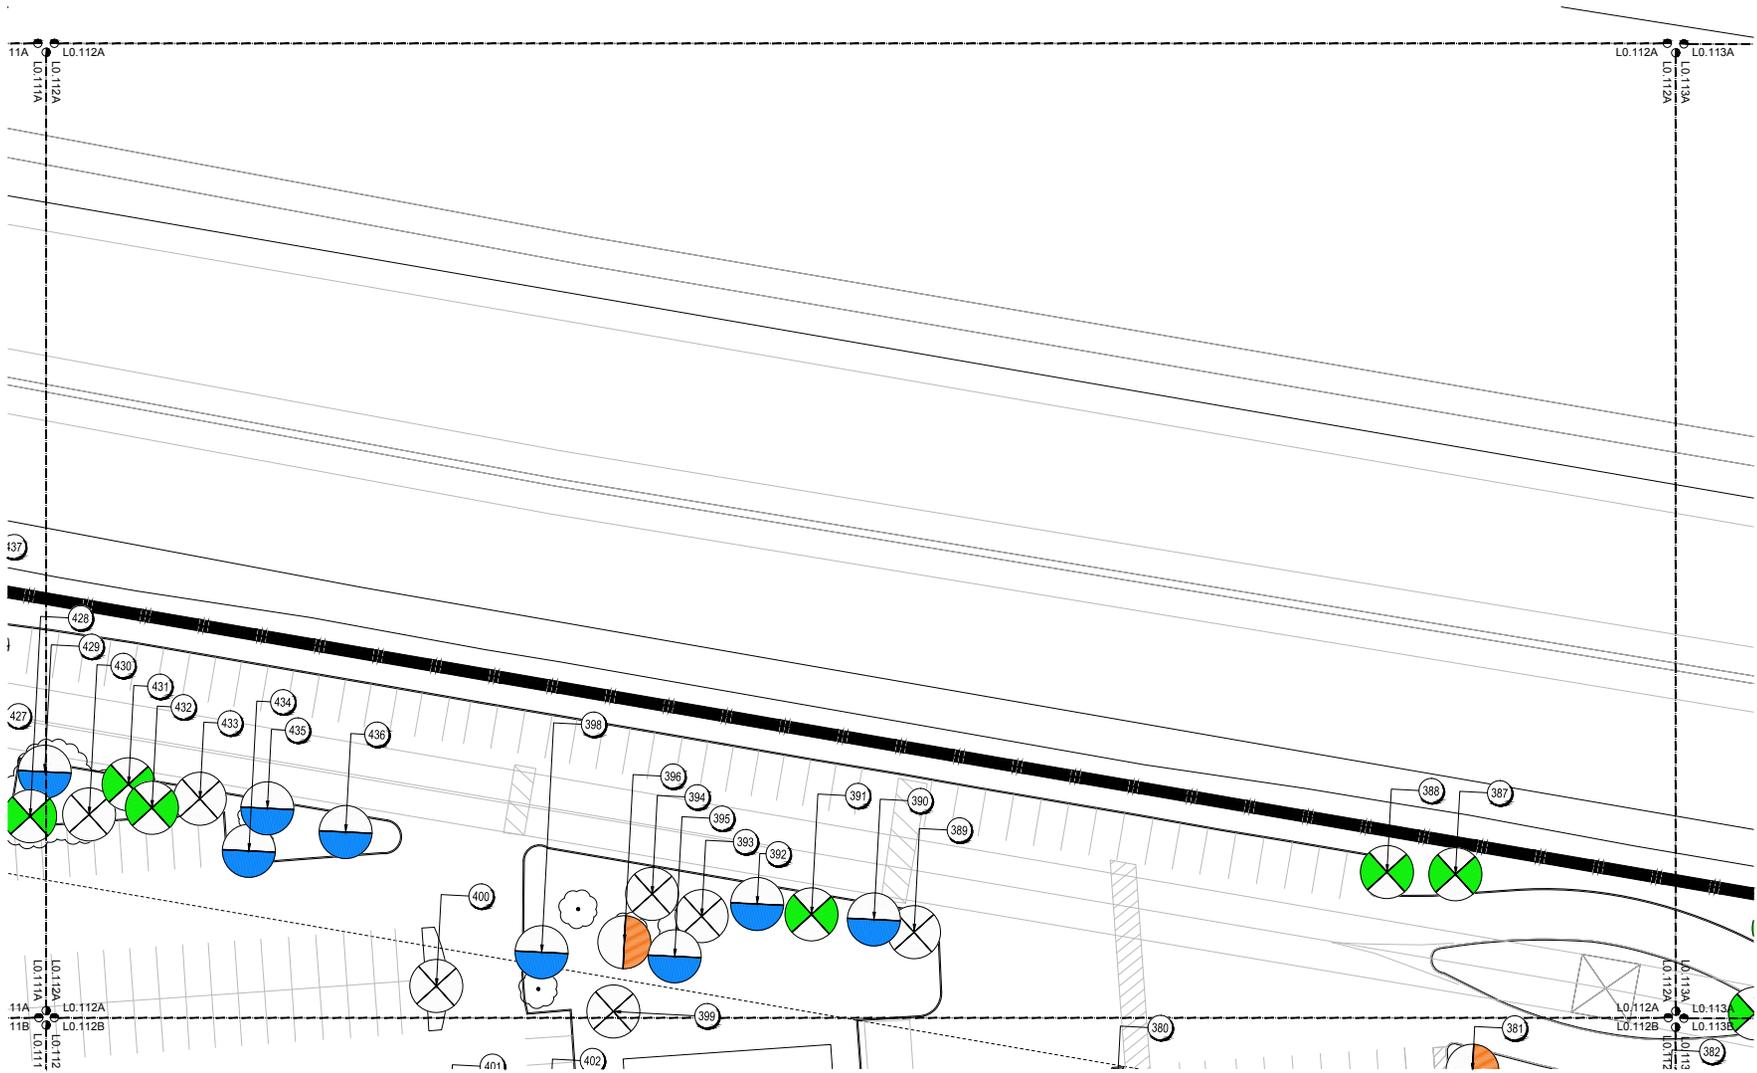

GEHRY PARTNERS, LLP  
 ARCHITECT  
 12541 BAYVIEW STREET  
 LOS ANGELES, CALIFORNIA 90066  
 (310) 485-3600

CMG LANDSCAPE ARCHITECTURE  
 LANDSCAPE ARCHITECT  
 500 THIRD STREET, SUITE 210  
 SAN FRANCISCO, CALIFORNIA 94107  
 (415) 495-3075

FACEBOOK  
 OWNER  
 1 HACKER WAY  
 MENLO PARK, CALIFORNIA 94025

Facebook Campus Expansion  
 301-309 Constitution Drive

TITLE  
 TREE DISPOSITION PLAN

PROJECT NUMBER  
 2015-007  
 SCALE  
 1" = 20'  
 DATE  
 1-September 2016  
 ORIGINAL SHEET SIZE:  
 24" x 36"




SHEET NUMBER

L0.112A

© GEHRY PARTNERS, LLP



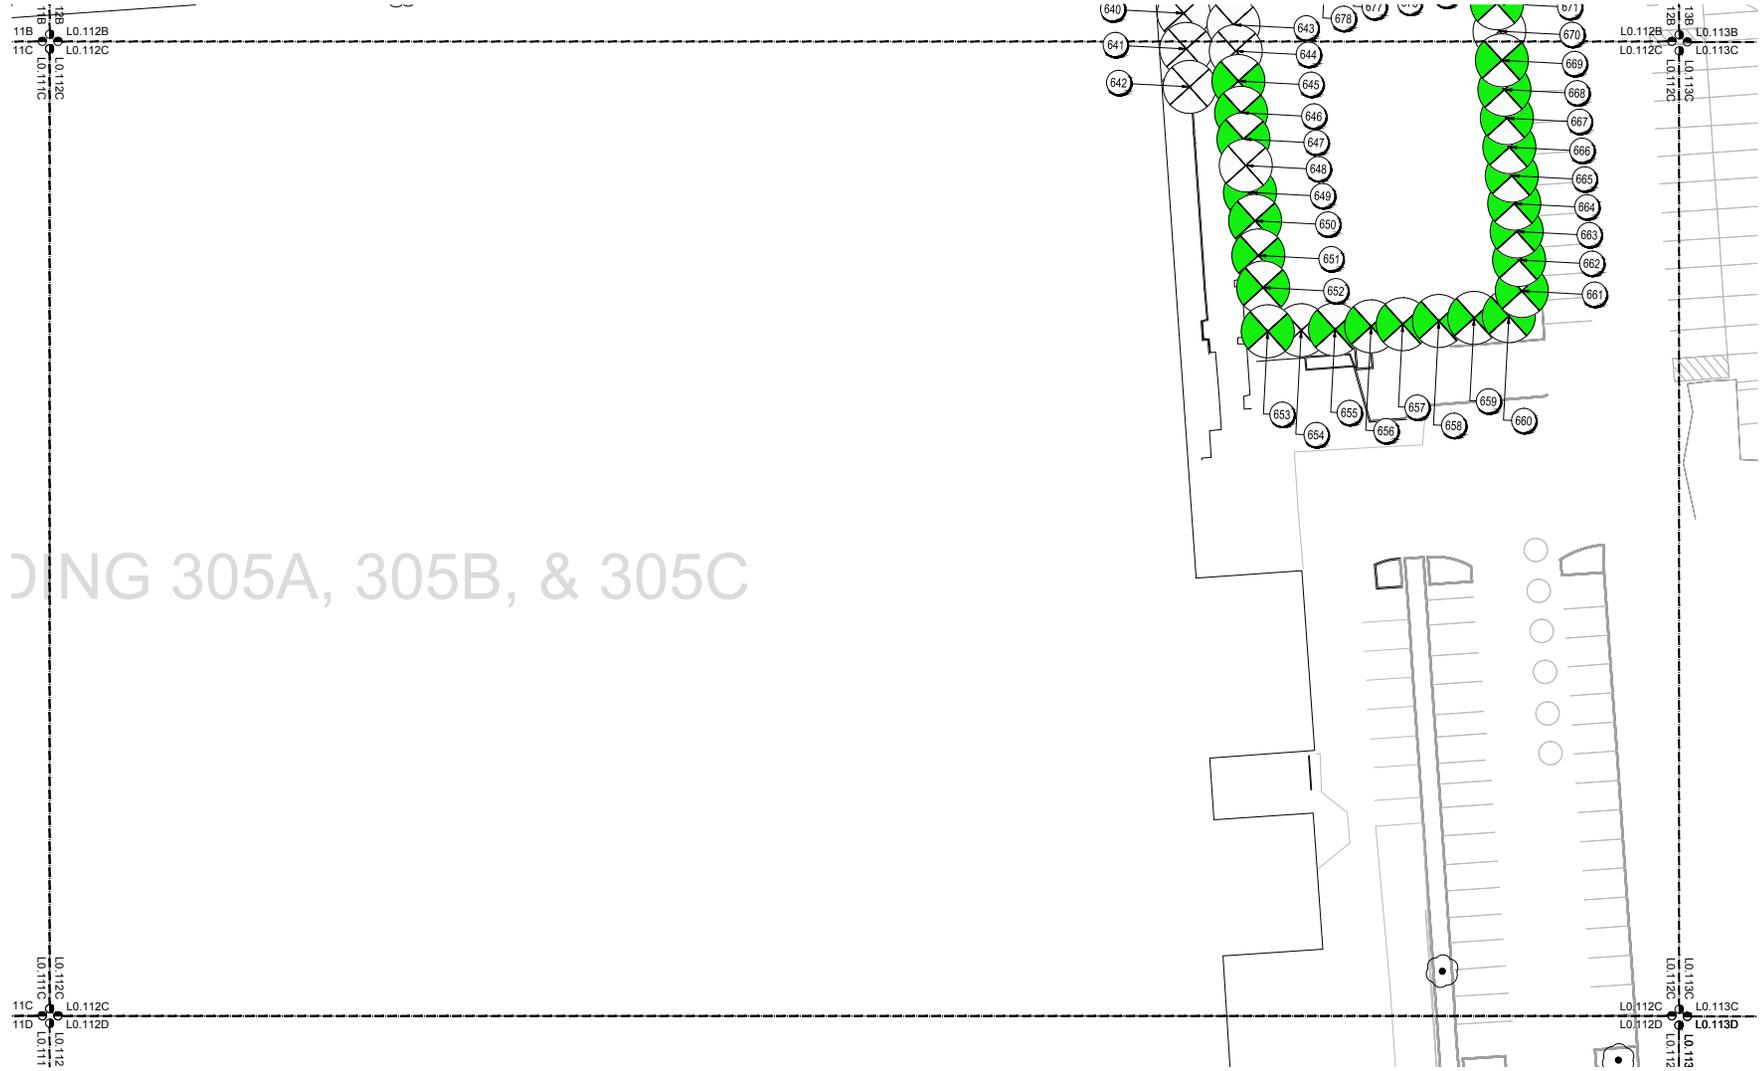

BUILDING 305A, 305B, & 305C

**GEHRY PARTNERS, LLP**  
 ARCHITECT  
 12511 BEAUNIE STREET  
 LOS ANGELES, CALIFORNIA 90066  
 (310) 483-3600

**CMG LANDSCAPE ARCHITECTURE**  
 LANDSCAPE ARCHITECT  
 500 THIRD STREET, SUITE 210  
 SAN FRANCISCO, CALIFORNIA 94107  
 (415) 495-3075


**Facebook Campus Expansion**  
 301-309 Constitution Drive

**TITLE**  
**TREE DISPOSITION PLAN**

**PROJECT NUMBER**  
 2015-007  
**SCALE**  
 1" = 20'  
**DATE**  
 1-September 2016  
**ORIGINAL SHEET SIZE:**  
 24" x 36"

**SHEET NUMBER**  
**L0.112C**  
© GEHRY PARTNERS, LLP



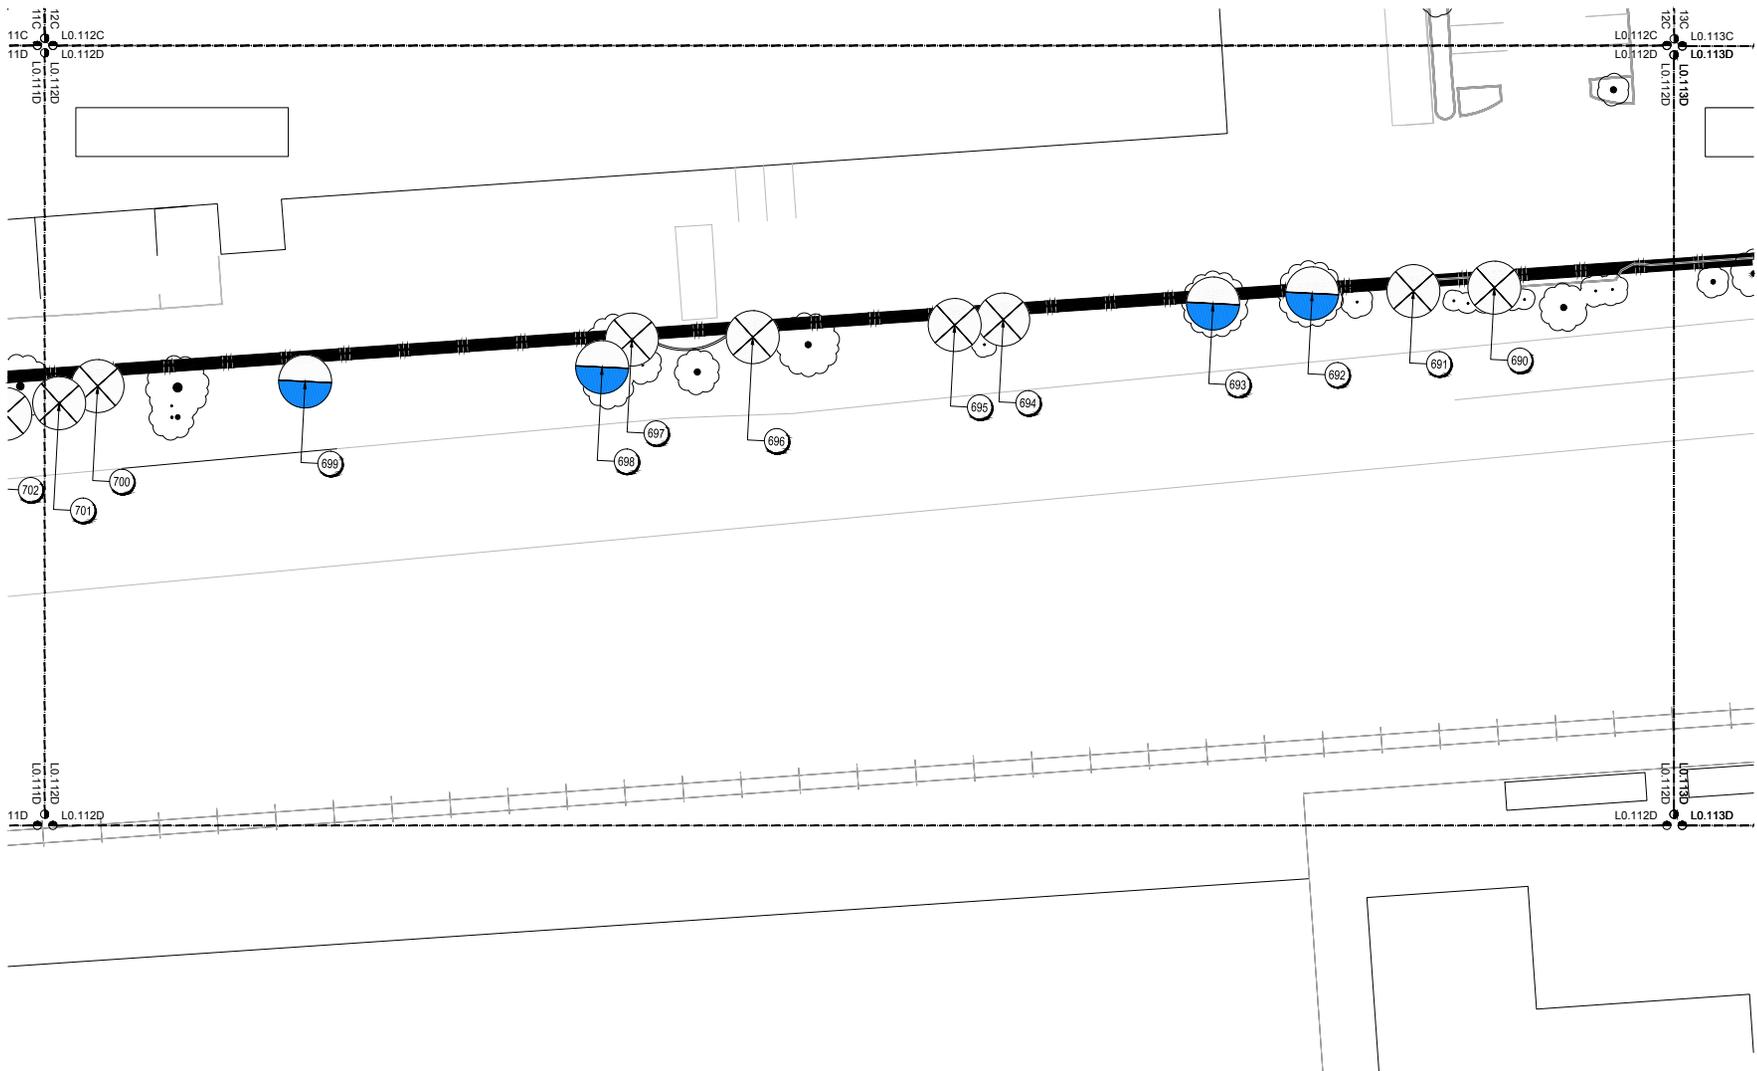

GEHRY PARTNERS, LLP  
 ARCHITECT  
 12541 BEAUNCE STREET  
 LOS ANGELES, CALIFORNIA 90066  
 (310) 482-3600

CMG LANDSCAPE ARCHITECTURE  
 LANDSCAPE ARCHITECT  
 500 THIRD STREET, SUITE 210  
 SAN FRANCISCO, CALIFORNIA 94107  
 (415) 495-3075

FACEBOOK  
 OWNER  
 1 RACKER WAY  
 MENLO PARK, CALIFORNIA 94025

Facebook Campus Expansion  
 301-309 Constitution Drive

TITLE  
 TREE DISPOSITION PLAN


PROJECT NUMBER  
 2015-007  
 SCALE  
 1" = 20'  
 DATE  
 1-September 2016  
 ORIGINAL SHEET SIZE:  
 24" x 36"



SHEET NUMBER

L0.112D

© GEHRY PARTNERS, LLP

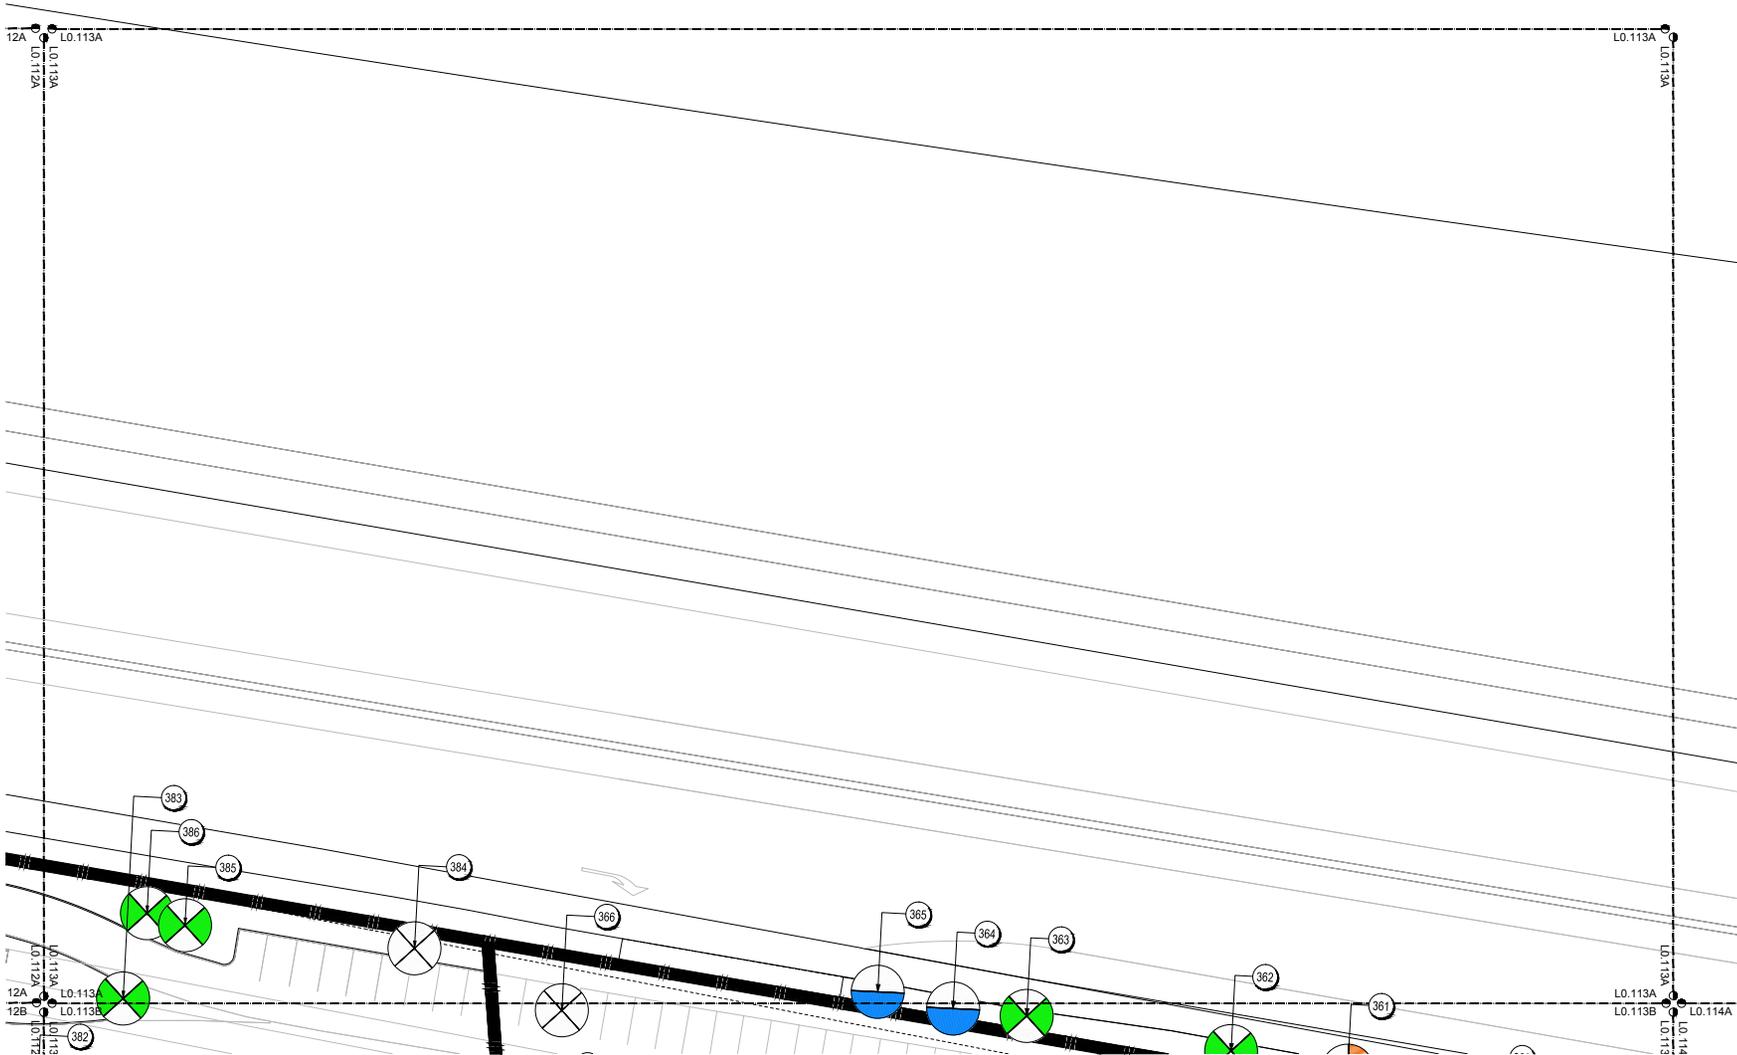

GEHRY PARTNERS, LLP  
 ARCHITECT  
 12541 BAYVIEW STREET  
 LOS ANGELES, CALIFORNIA 90066  
 (310) 482-3600

CMG LANDSCAPE ARCHITECTURE  
 LANDSCAPE ARCHITECT  
 500 THIRD STREET, SUITE 210  
 SAN FRANCISCO, CALIFORNIA 94107  
 (415) 495-3075

FACEBOOK  
 OWNER  
 1 RUCKER WAY  
 MENLO PARK, CALIFORNIA 94025

Facebook Campus Expansion  
 301-309 Constitution Drive

TITLE  
 TREE DISPOSITION PLAN


PROJECT NUMBER  
 2015-007  
 SCALE  
 1" = 20'  
 DATE  
 1-September 2016  
 ORIGINAL SHEET SIZE:  
 24" x 36"



SHEET NUMBER

L0.113A

© GEHRY PARTNERS, LLP

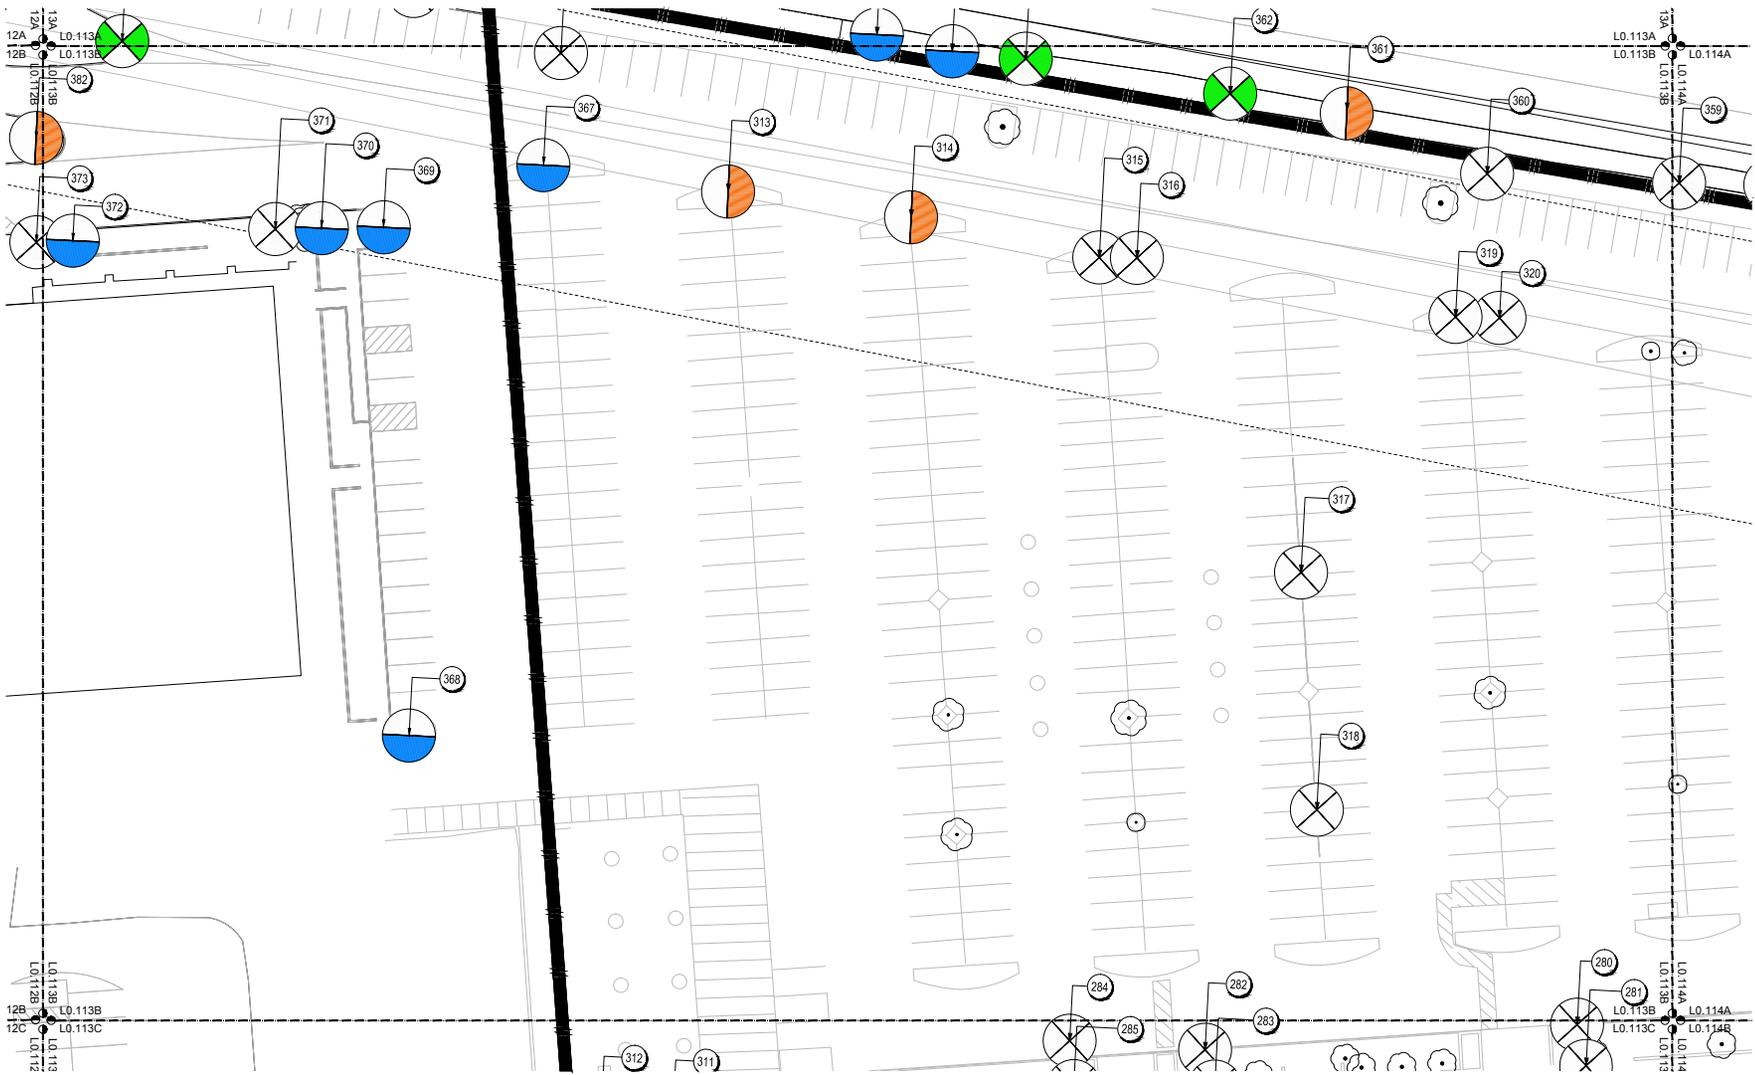

GEHRY PARTNERS, LLP  
 ARCHITECT  
 12541 BELTWAY STREET  
 LOS ANGELES, CALIFORNIA 90066  
 (310) 482-3600

CMG LANDSCAPE ARCHITECTURE  
 LANDSCAPE ARCHITECT  
 500 THIRD STREET, SUITE 210  
 SAN FRANCISCO, CALIFORNIA 94107  
 (415) 495-3075

FACEBOOK  
 OWNER  
 1 RACKER WAY  
 MENLO PARK, CALIFORNIA 94025

Facebook Campus Expansion  
 301-309 Constitution Drive

TITLE  
 TREE DISPOSITION PLAN

PROJECT NUMBER  
 2015-007  
 SCALE  
 1" = 20'  
 DATE  
 1-September 2016  
 ORIGINAL SHEET SIZE:  
 24" x 36"

SHEET NUMBER

L0.113B

© GEHRY PARTNERS, LLP



GEHRY PARTNERS, LLP  
 ARCHITECT  
 12541 BAYVIEW STREET  
 LOS ANGELES, CALIFORNIA 90066  
 (310) 485-3000

CMG LANDSCAPE ARCHITECTURE  
 LANDSCAPE ARCHITECT  
 500 THIRD STREET, SUITE 210  
 SAN FRANCISCO, CALIFORNIA 94107  
 (415) 495-3075

FACEBOOK  
 OWNER  
 1 RUCKER WAY  
 MENLO PARK, CALIFORNIA 94025

Facebook Campus Expansion  
 301-309 Constitution Drive

TITLE  
 TREE DISPOSITION PLAN


PROJECT NUMBER  
 2015-007  
 SCALE  
 1" = 20'  
 DATE  
 1-September 2016  
 ORIGINAL SHEET SIZE:  
 24" x 36"



SHEET NUMBER

L0.113C

© GEHRY PARTNERS, LLP

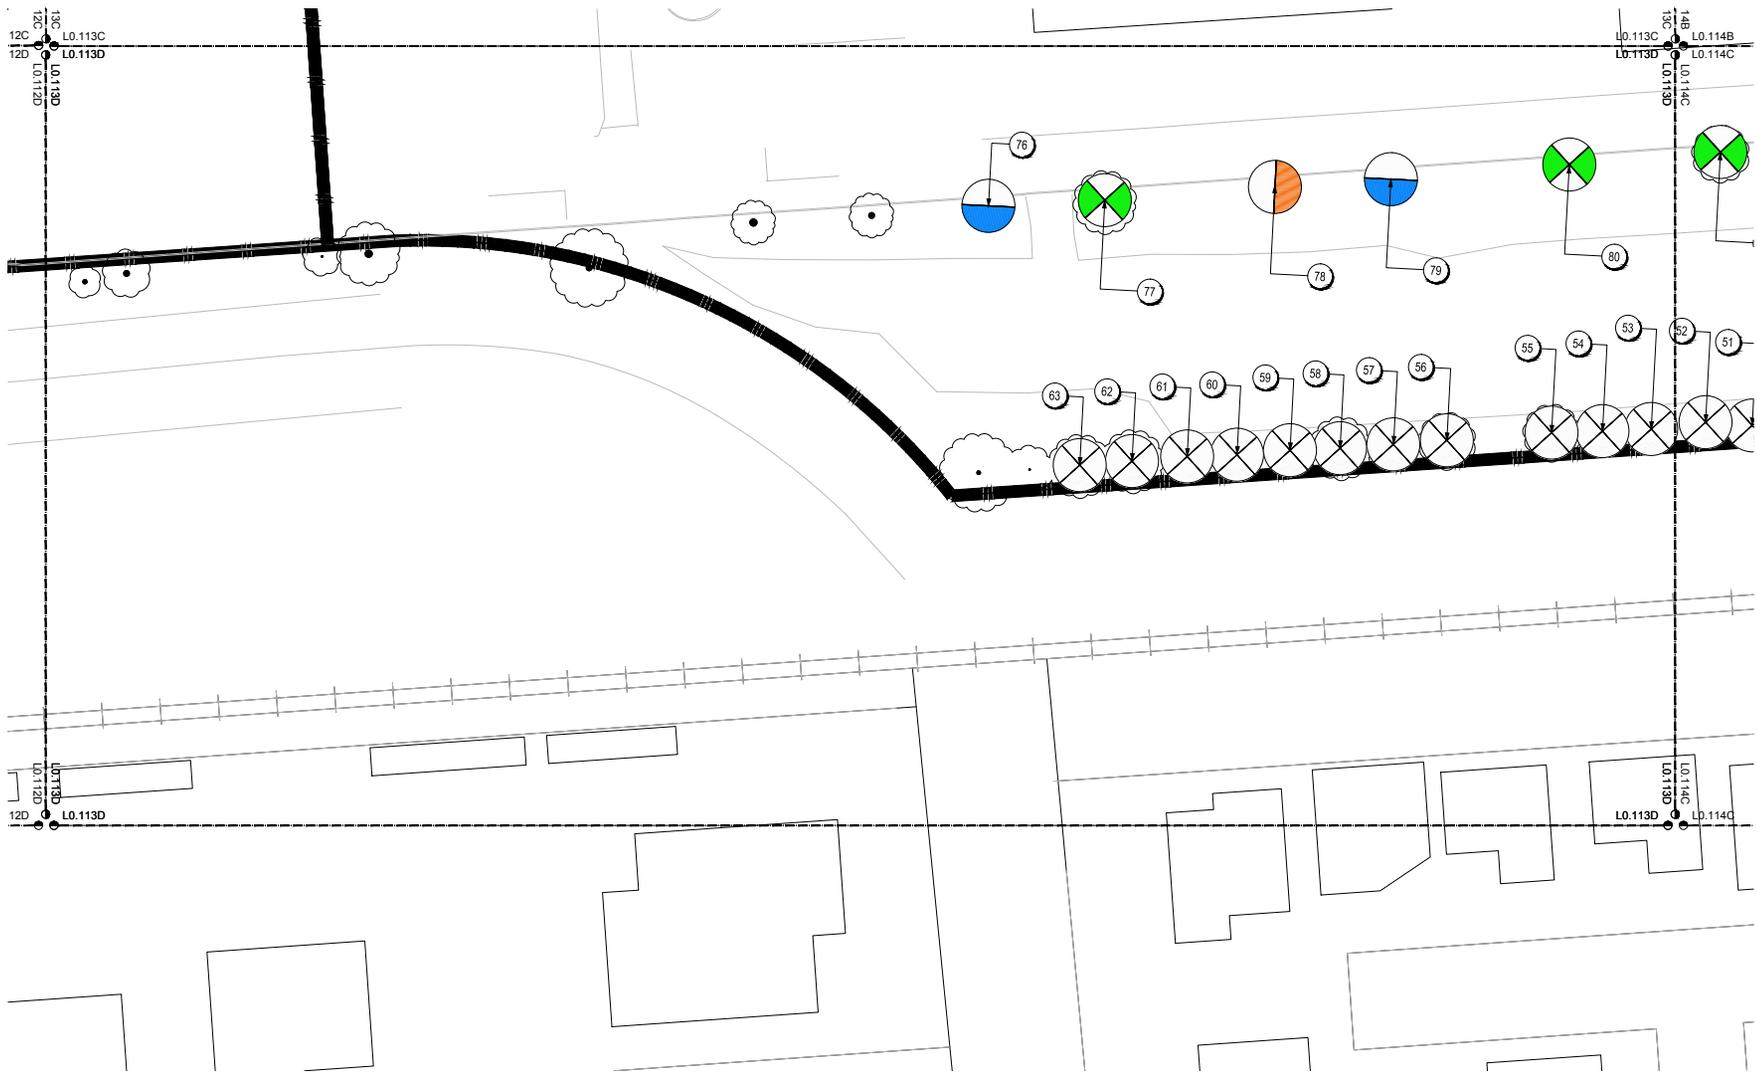

**GEHRY PARTNERS, LLP**  
 ARCHITECT  
 12511 BEAUNE STREET  
 LOS ANGELES, CALIFORNIA 90066  
 (310) 483-3600

**CMG LANDSCAPE ARCHITECTURE**  
 LANDSCAPE ARCHITECT  
 500 THIRD STREET, SUITE 210  
 SAN FRANCISCO, CALIFORNIA 94107  
 (415) 495-3075

**FACEBOOK**  
 OWNER  
 1 HACKER WAY  
 MENLO PARK, CALIFORNIA 94025

**Facebook Campus Expansion**  
 301-309 Constitution Drive

TITLE  
**TREE DISPOSITION PLAN**


PROJECT NUMBER  
 2015-007  
 SCALE  
 1" = 20'  
 DATE  
 1-September 2016  
 ORIGINAL SHEET SIZE:  
 24" x 36"



SHEET NUMBER

**L0.113D**

© GEHRY PARTNERS, LLP

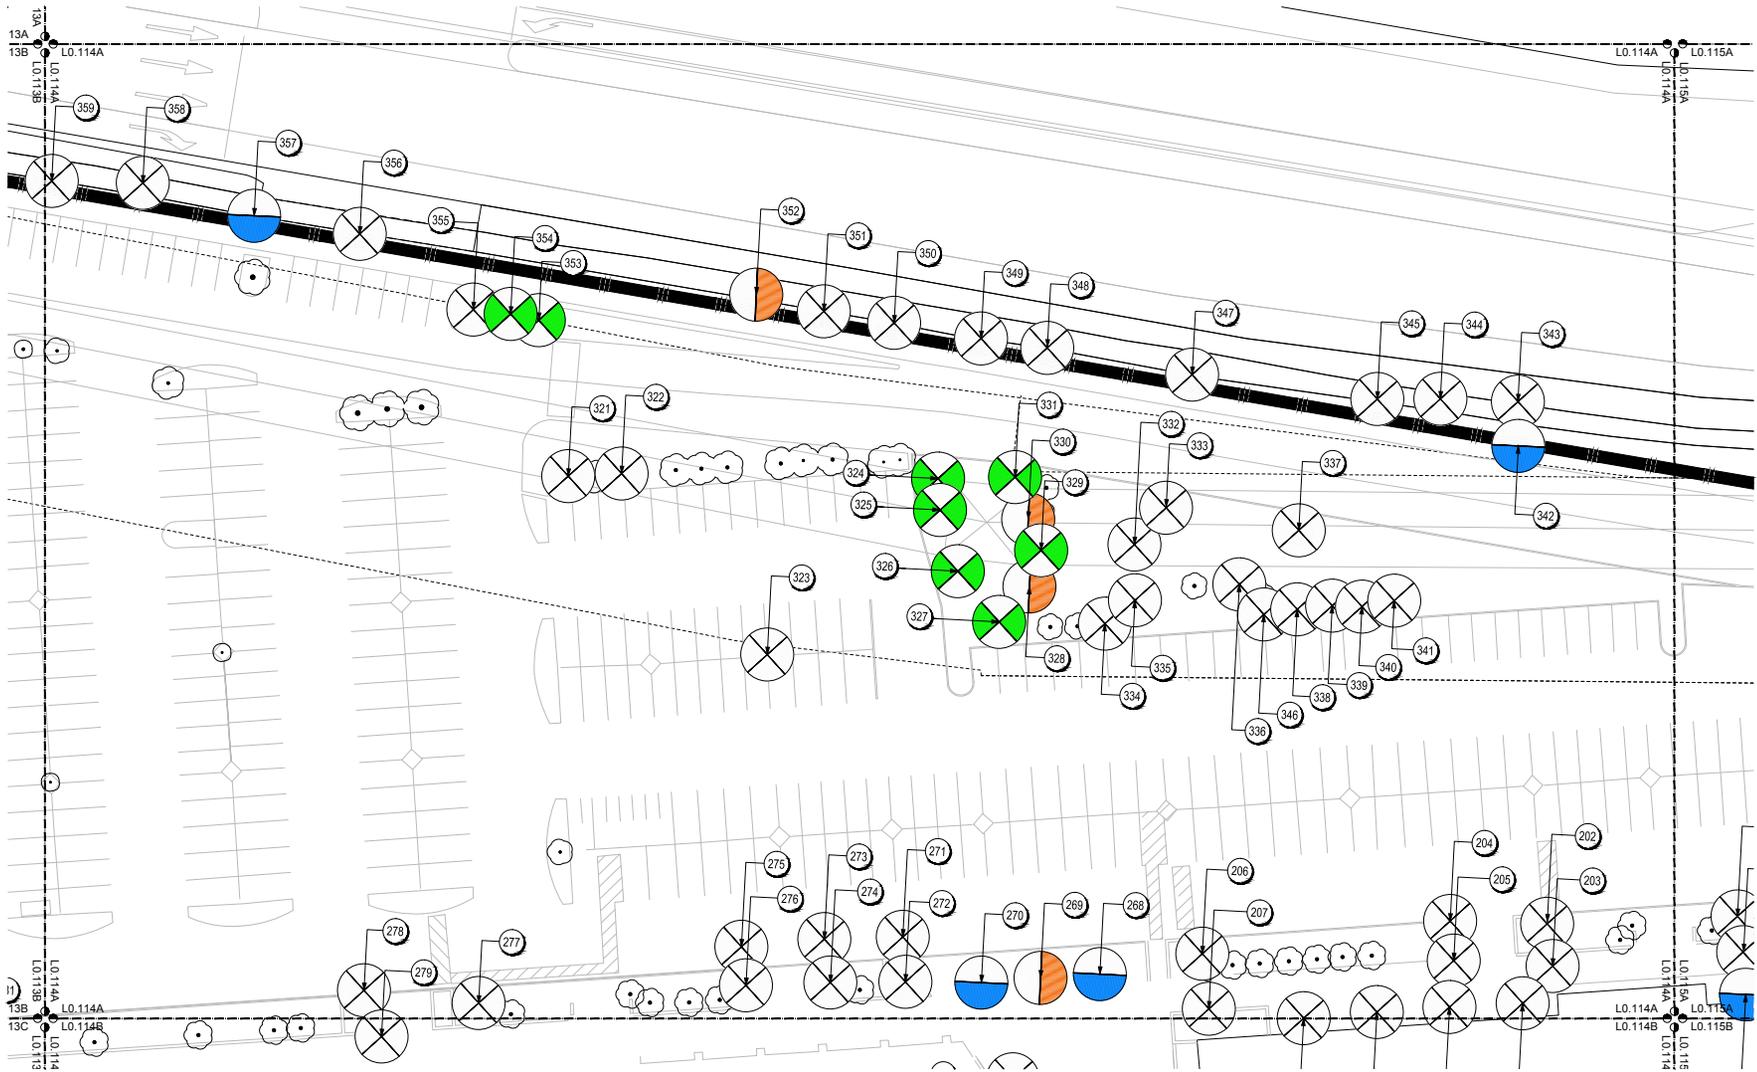

**GEHRY PARTNERS, LLP**  
 ARCHITECT  
 12541 BAYVIEW STREET  
 LOS ANGELES, CALIFORNIA 90066  
 (310) 483-3600

**CMG LANDSCAPE ARCHITECTURE**  
 LANDSCAPE ARCHITECT  
 500 THIRD STREET, SUITE 210  
 SAN FRANCISCO, CALIFORNIA 94107  
 (415) 495-3075

**FACEBOOK**  
 OWNER  
 1 HACKER WAY  
 MENLO PARK, CALIFORNIA 94025

**Facebook Campus Expansion**  
 301-309 Constitution Drive

TITLE  
**TREE DISPOSITION PLAN**


PROJECT NUMBER  
 2015-007  
 SCALE  
 1" = 20'  
 DATE  
 1-September 2016  
 ORIGINAL SHEET SIZE:  
 24" x 36"

SHEET NUMBER

**L0.114A**

© GEHRY PARTNERS, LLP



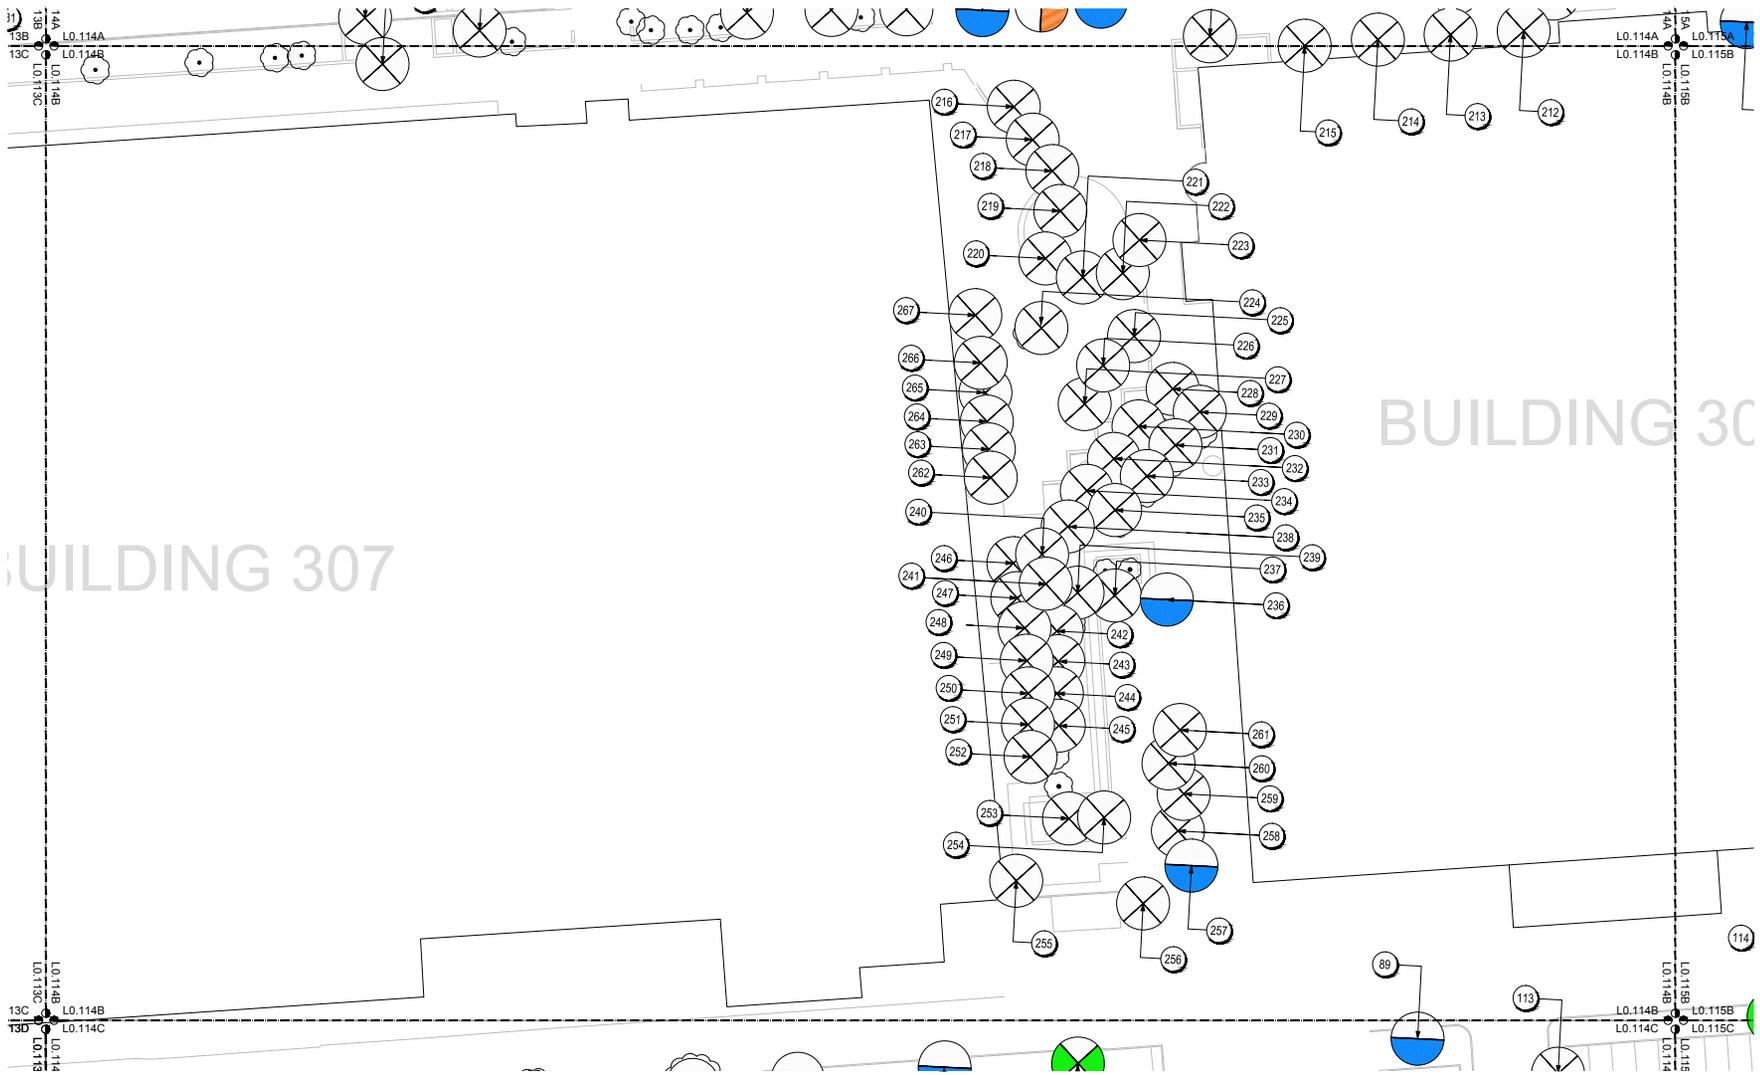

GEHRY PARTNERS, LLP  
 ARCHITECT  
 12511 BAYVIEW STREET  
 LOS ANGELES, CALIFORNIA 90066  
 (310) 483-3600

CMG LANDSCAPE ARCHITECTURE  
 LANDSCAPE ARCHITECT  
 500 THIRD STREET, SUITE 210  
 SAN FRANCISCO, CALIFORNIA 94107  
 (415) 495-3075

FACEBOOK  
 OWNER  
 1 HACKER WAY  
 MENLO PARK, CALIFORNIA 94025

Facebook Campus Expansion  
 301-309 Constitution Drive

TITLE  
 TREE DISPOSITION PLAN


PROJECT NUMBER  
 2015-007  
 SCALE  
 1" = 20'  
 DATE  
 1-September 2016  
 ORIGINAL SHEET SIZE:  
 24" x 36"

SHEET NUMBER

L0.114B

© GEHRY PARTNERS, LLP



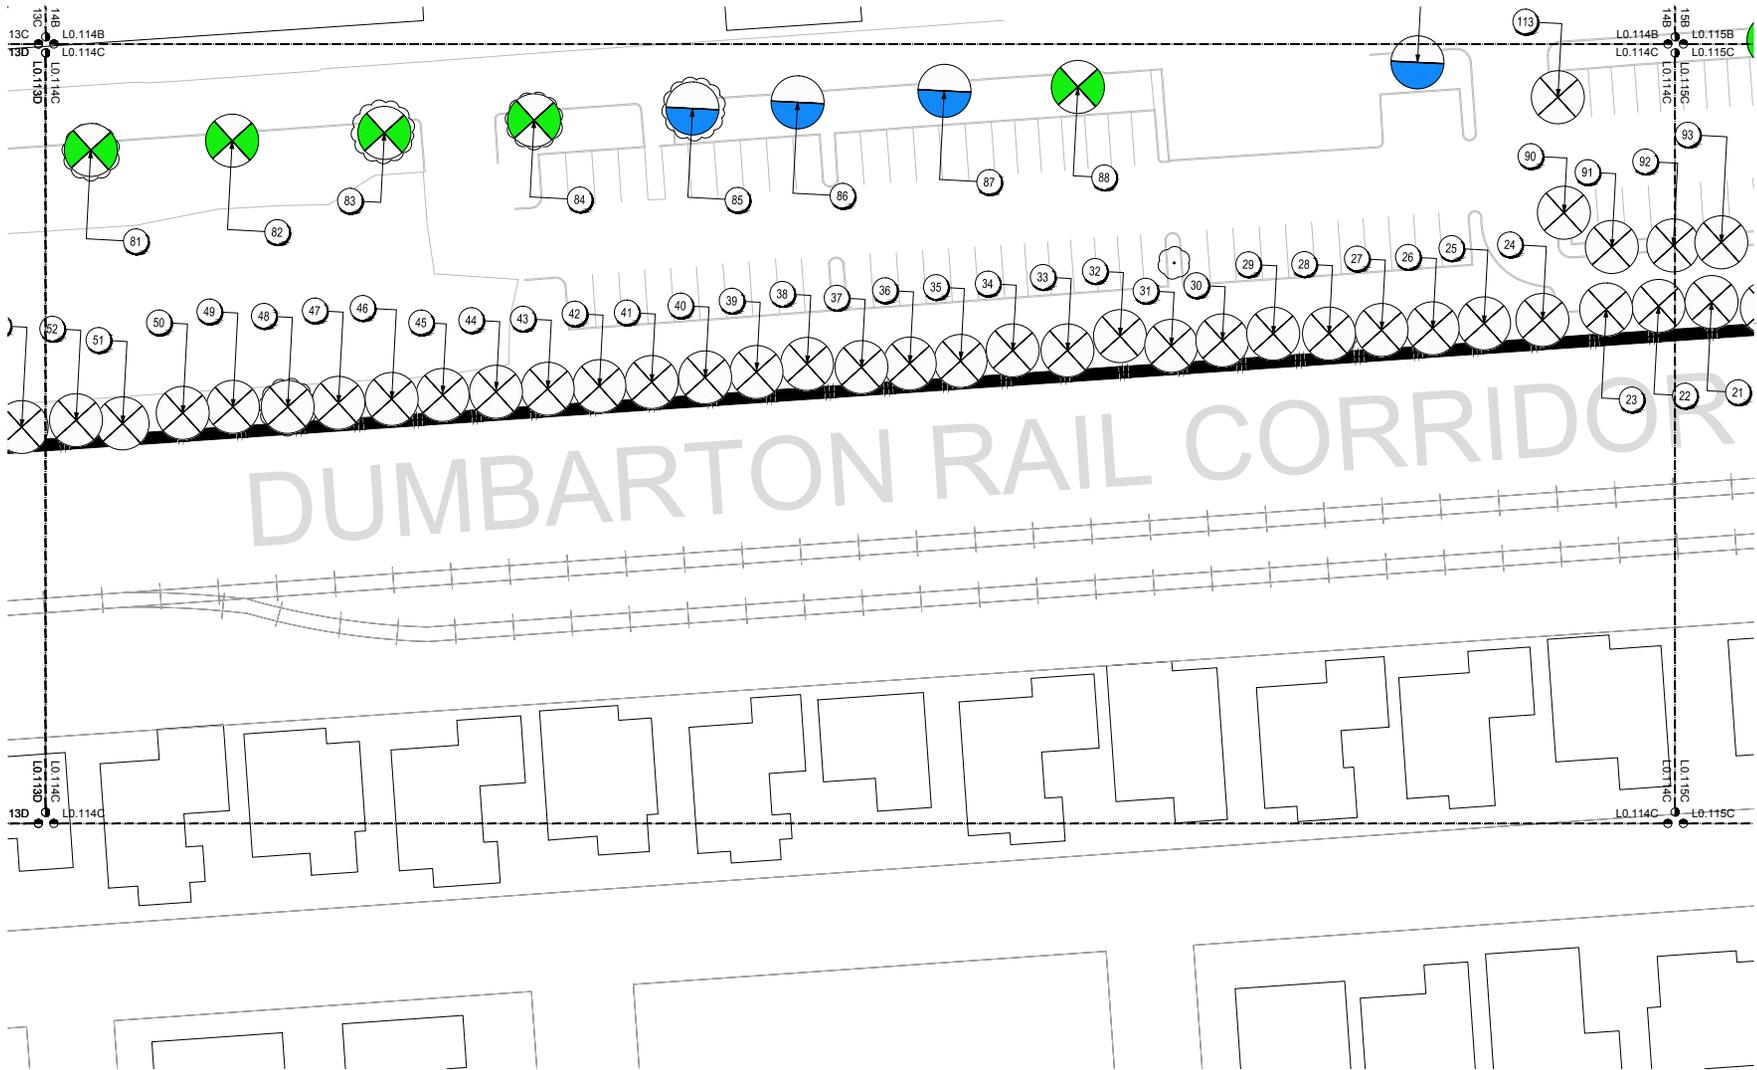

GEHRY PARTNERS, LLP  
 ARCHITECT  
 12511 BELTWAY STREET  
 LOS ANGELES, CALIFORNIA 90066  
 (310) 485-3600

CMG LANDSCAPE ARCHITECTURE  
 LANDSCAPE ARCHITECT  
 500 THIRD STREET, SUITE 210  
 SAN FRANCISCO, CALIFORNIA 94107  
 (415) 495-3075

FACEBOOK  
 OWNER  
 1 HACKER WAY  
 MENLO PARK, CALIFORNIA 94025

Facebook Campus Expansion  
 301-309 Constitution Drive

TITLE  
 TREE DISPOSITION PLAN


PROJECT NUMBER  
 2015-007  
 SCALE  
 1" = 20'  
 DATE  
 1-September 2016  
 ORIGINAL SHEET SIZE:  
 24" x 36"



SHEET NUMBER

L0.114C

© GEHRY PARTNERS, LLP

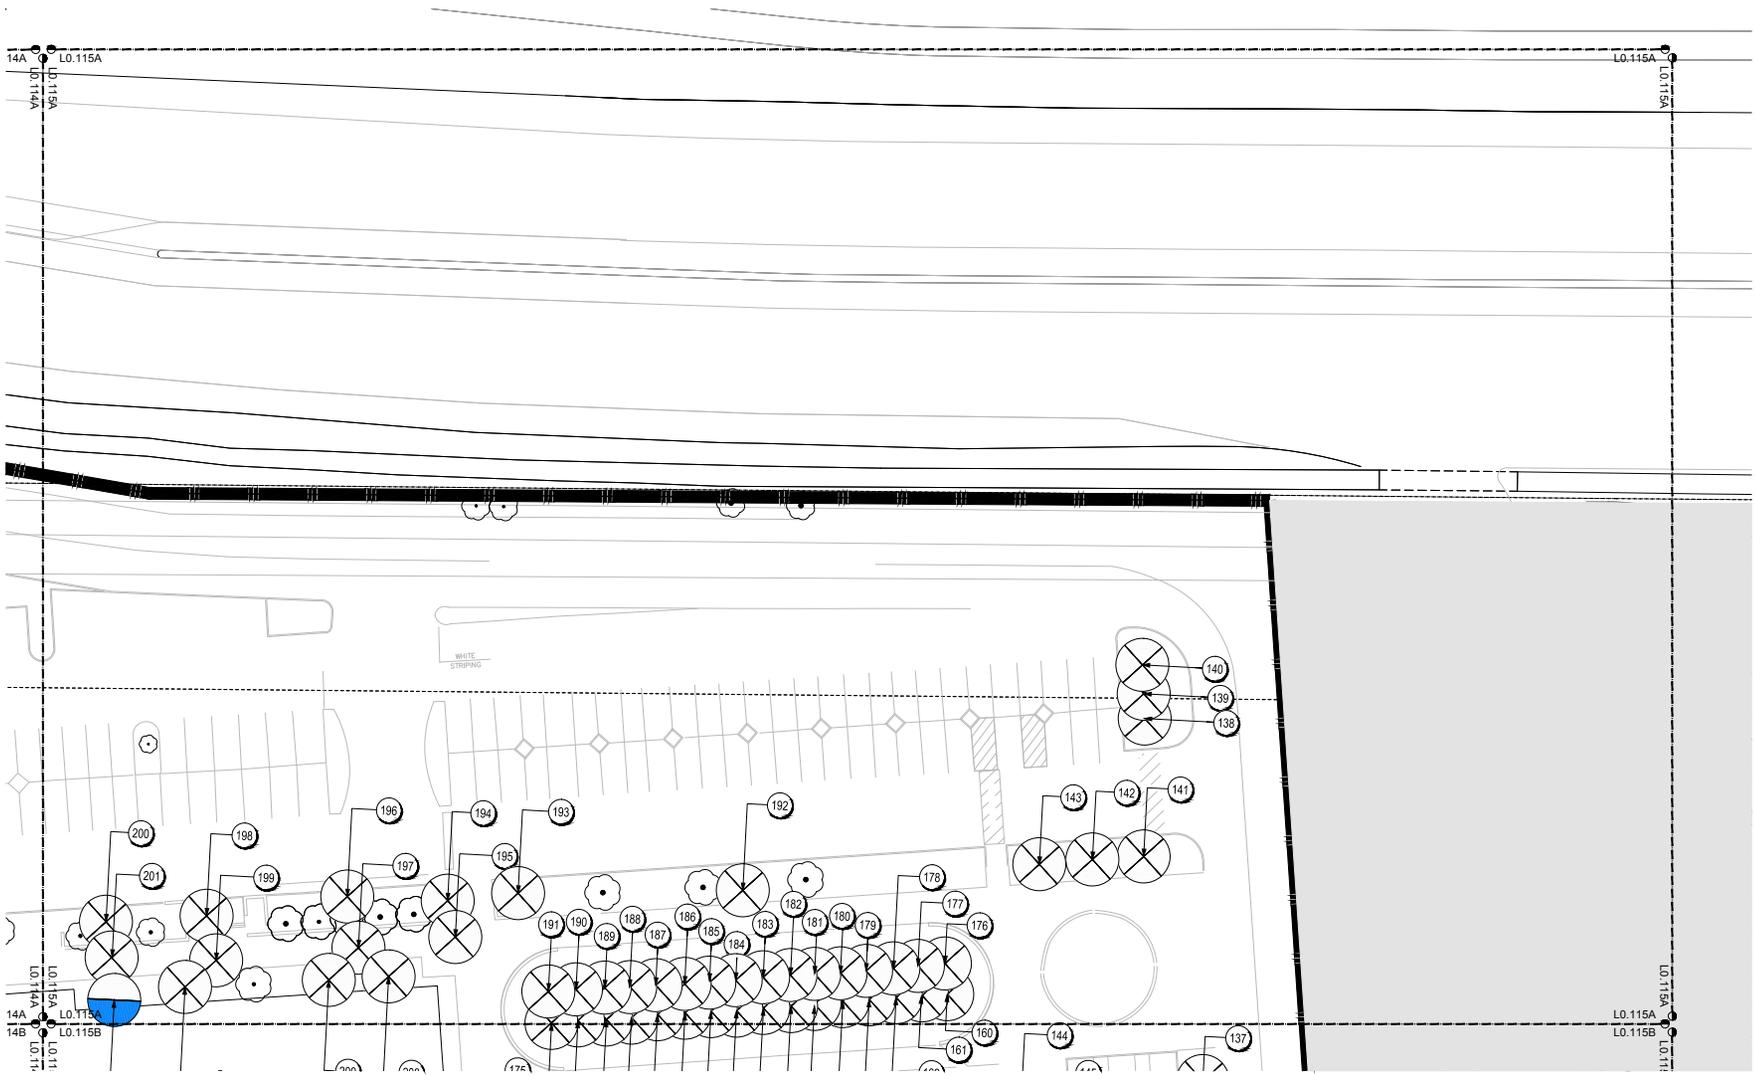

GEHRY PARTNERS, LLP  
 ARCHITECT  
 12511 BELTWAY STREET  
 LOS ANGELES, CALIFORNIA 90066  
 (310) 483-3000

CMG LANDSCAPE ARCHITECTURE  
 LANDSCAPE ARCHITECT  
 500 THIRD STREET, SUITE 210  
 SAN FRANCISCO, CALIFORNIA 94107  
 (415) 495-3075

FACEBOOK  
 OWNER  
 1 HACKER WAY  
 MENLO PARK, CALIFORNIA 94025

Facebook Campus Expansion  
 301-309 Constitution Drive

TITLE  
 TREE DISPOSITION PLAN


PROJECT NUMBER  
 2015-007  
 SCALE  
 1" = 20'  
 DATE  
 1-September 2016  
 ORIGINAL SHEET SIZE:  
 24" x 36"



SHEET NUMBER

L0.115A

© GEHRY PARTNERS, LLP

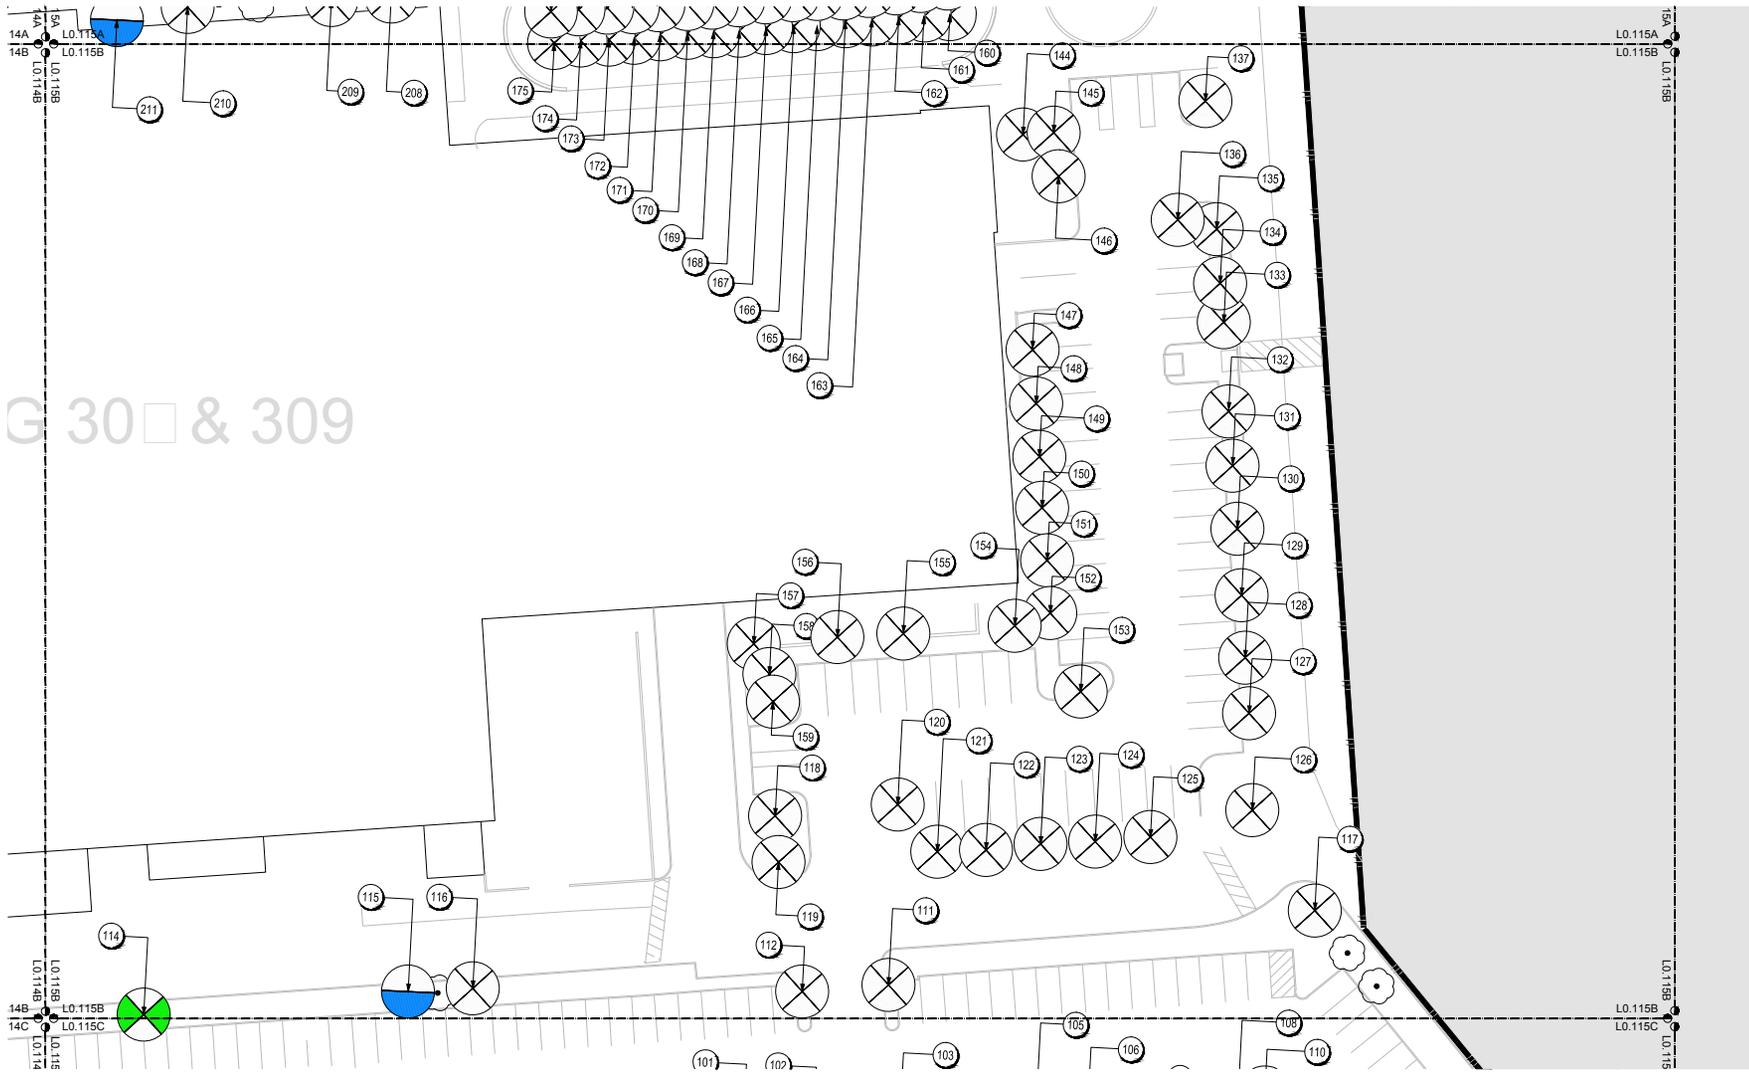

GEHRY PARTNERS, LLP  
 ARCHITECT  
 12511 BELTWAY STREET  
 LOS ANGELES, CALIFORNIA 90066  
 (310) 483-3600

CMG LANDSCAPE ARCHITECTURE  
 LANDSCAPE ARCHITECT  
 500 THIRD STREET, SUITE 210  
 SAN FRANCISCO, CALIFORNIA 94107  
 (415) 495-3075

FACEBOOK  
 OWNER  
 1 HACKER WAY  
 MENLO PARK, CALIFORNIA 94025

Facebook Campus Expansion  
 301-309 Constitution Drive

TITLE  
 TREE DISPOSITION PLAN


PROJECT NUMBER  
 2015-007  
 SCALE  
 1" = 20'  
 DATE  
 1-September 2016  
 ORIGINAL SHEET SIZE:  
 24" x 36"

SHEET NUMBER

L0.115B

© GEHRY PARTNERS, LLP



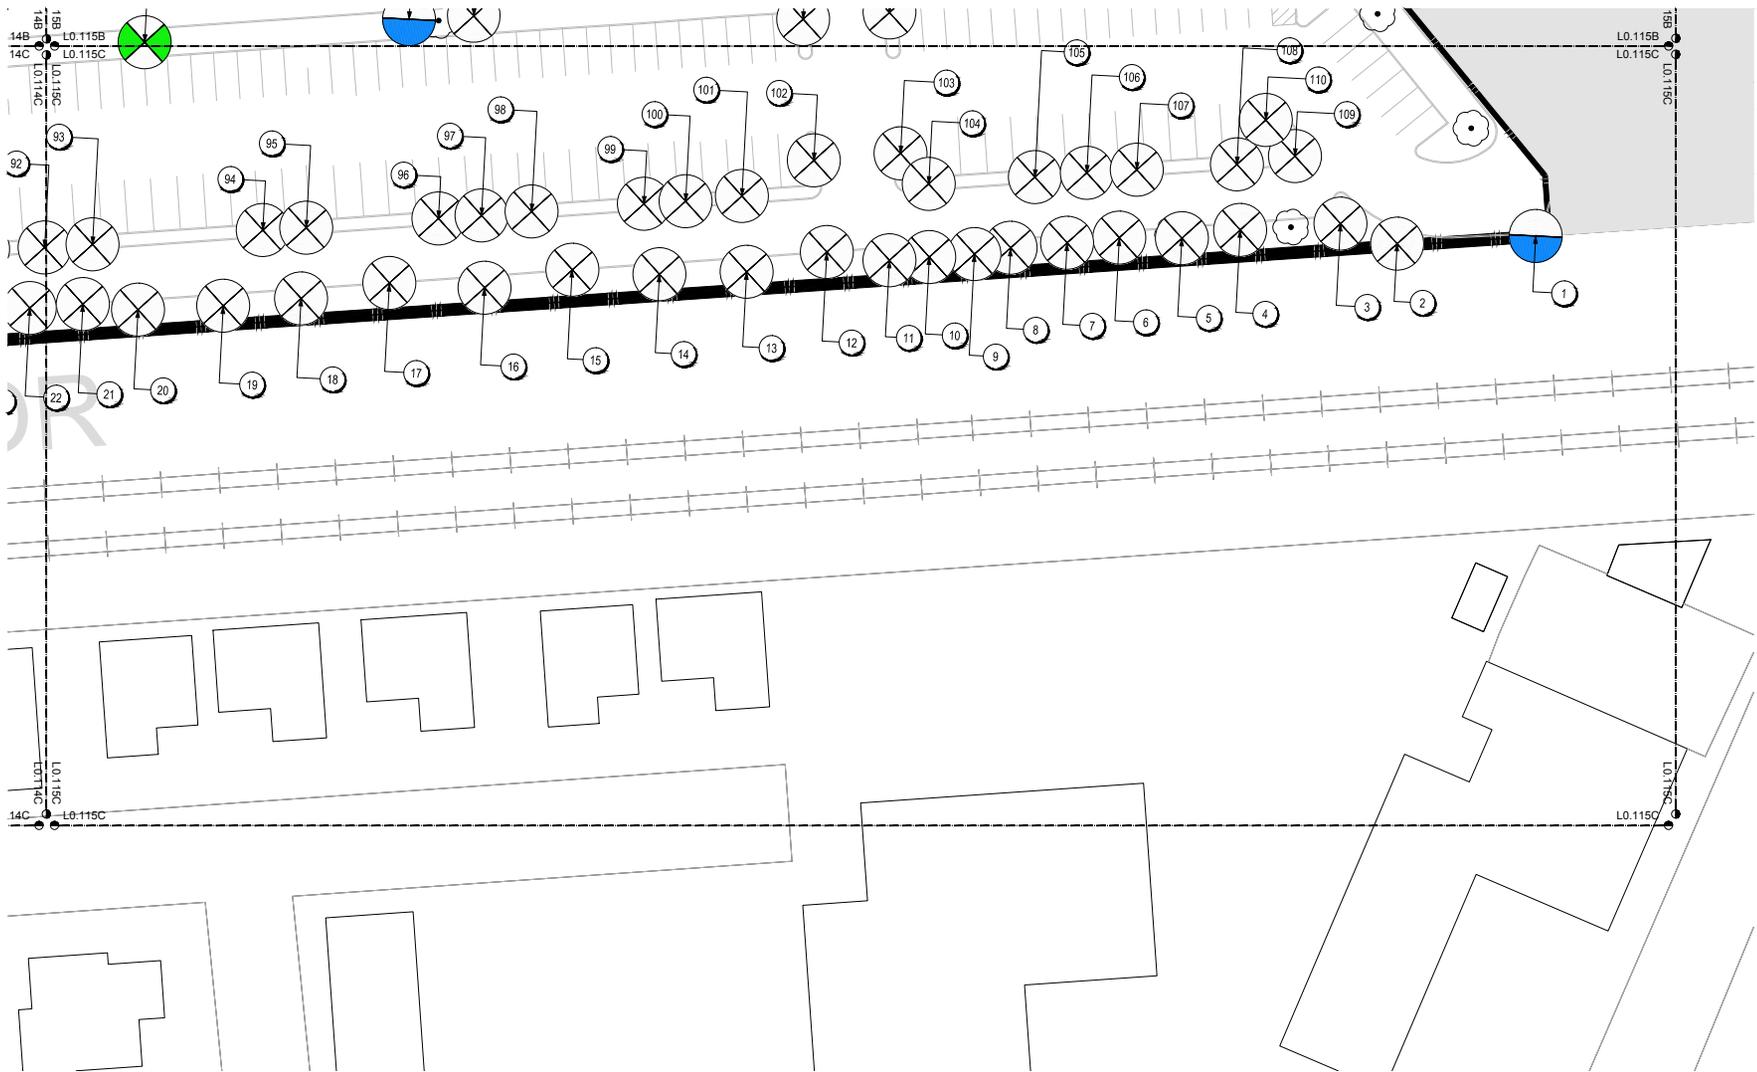

GEHRY PARTNERS, LLP  
 ARCHITECT  
 12541 BAYVIEW STREET  
 LOS ANGELES, CALIFORNIA 90066  
 (310) 483-3600

CMG LANDSCAPE ARCHITECTURE  
 LANDSCAPE ARCHITECT  
 500 THIRD STREET, SUITE 210  
 SAN FRANCISCO, CALIFORNIA 94107  
 (415) 495-3075

FACEBOOK  
 OWNER  
 1 HACKER WAY  
 MENLO PARK, CALIFORNIA 94025

Facebook Campus Expansion  
 301-309 Constitution Drive


TITLE  
 TREE DISPOSITION PLAN

PROJECT NUMBER  
 2015-007  
 SCALE  
 1" = 20'  
 DATE  
 1-September 2016  
 ORIGINAL SHEET SIZE:  
 24" x 36"

SHEET NUMBER

L0.115C

© GEHRY PARTNERS, LLP

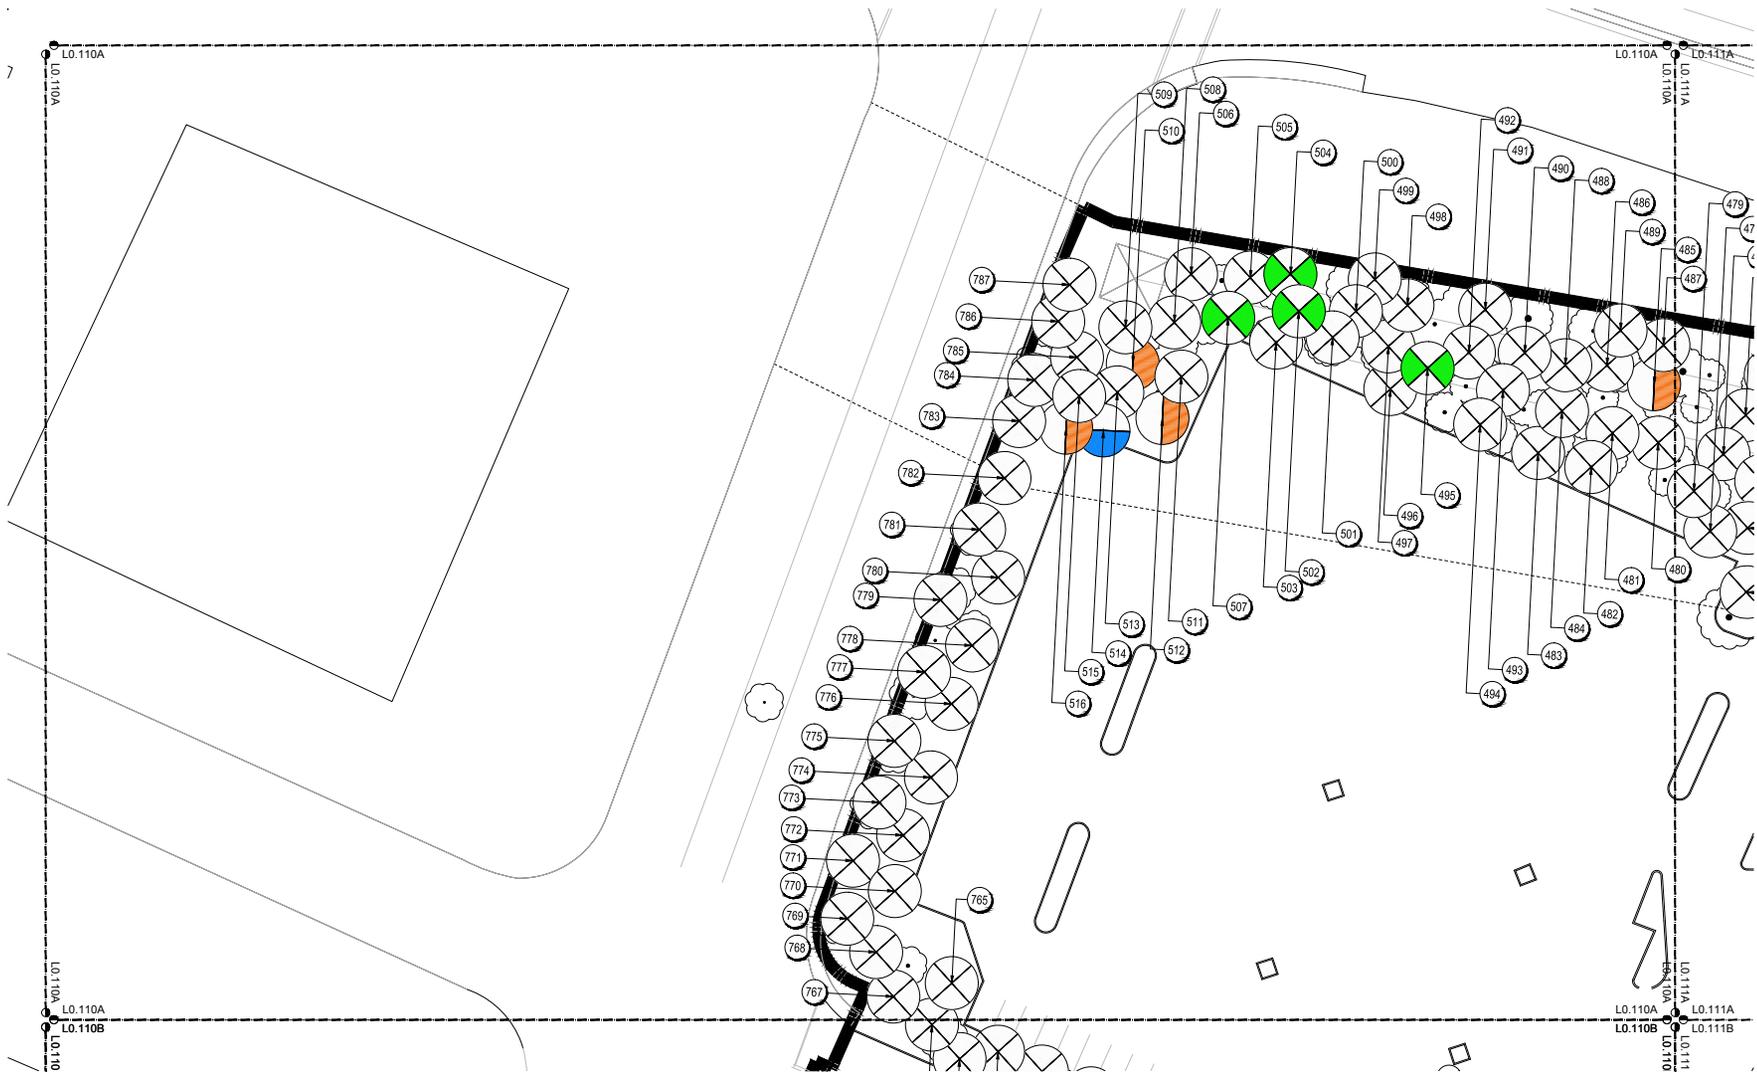

GEHRY PARTNERS, LLP  
 ARCHITECT  
 12511 BAYVIEW STREET  
 LOS ANGELES, CALIFORNIA 90066  
 (310) 483-3000

CMG LANDSCAPE ARCHITECTURE  
 LANDSCAPE ARCHITECT  
 500 THIRD STREET, SUITE 210  
 SAN FRANCISCO, CALIFORNIA 94107  
 (415) 495-3075

FACEBOOK  
 OWNER  
 1 HACKER WAY  
 MENLO PARK, CALIFORNIA 94025

Facebook Campus Expansion  
 301-309 Constitution Drive

TITLE  
 TREE DISPOSITION PLAN

PROJECT NUMBER  
 2015-007  
 SCALE  
 1" = 20'  
 DATE  
 1-September 2016  
 ORIGINAL SHEET SIZE:  
 24" x 36"



SHEET NUMBER

L0.110A

© GEHRY PARTNERS, LLP