
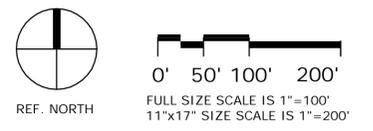


LEGEND & ABBREVIATIONS

- PROPOSED SANITARY SEWER
- EXISTING SEWER FORCE MAIN
- (TYP) TYPICAL
- PROPERTY LINE
- EASEMENT
- BAYFRONT EXPRESSWAY (SR 84) RIGHT-OF-WAY
- NON-ACCESS AREA (CALTRANS)

NOTE

UTILITY LAYOUT IS CONCEPTUAL AND INFORMATIVE. UTILITY LAYOUT IS SUBJECT TO CHANGE. FINAL UTILITY ENGINEERING DESIGN WILL BE PERFORMED AT THE TIME OF PROJECT PLAN CONSTRUCTION.

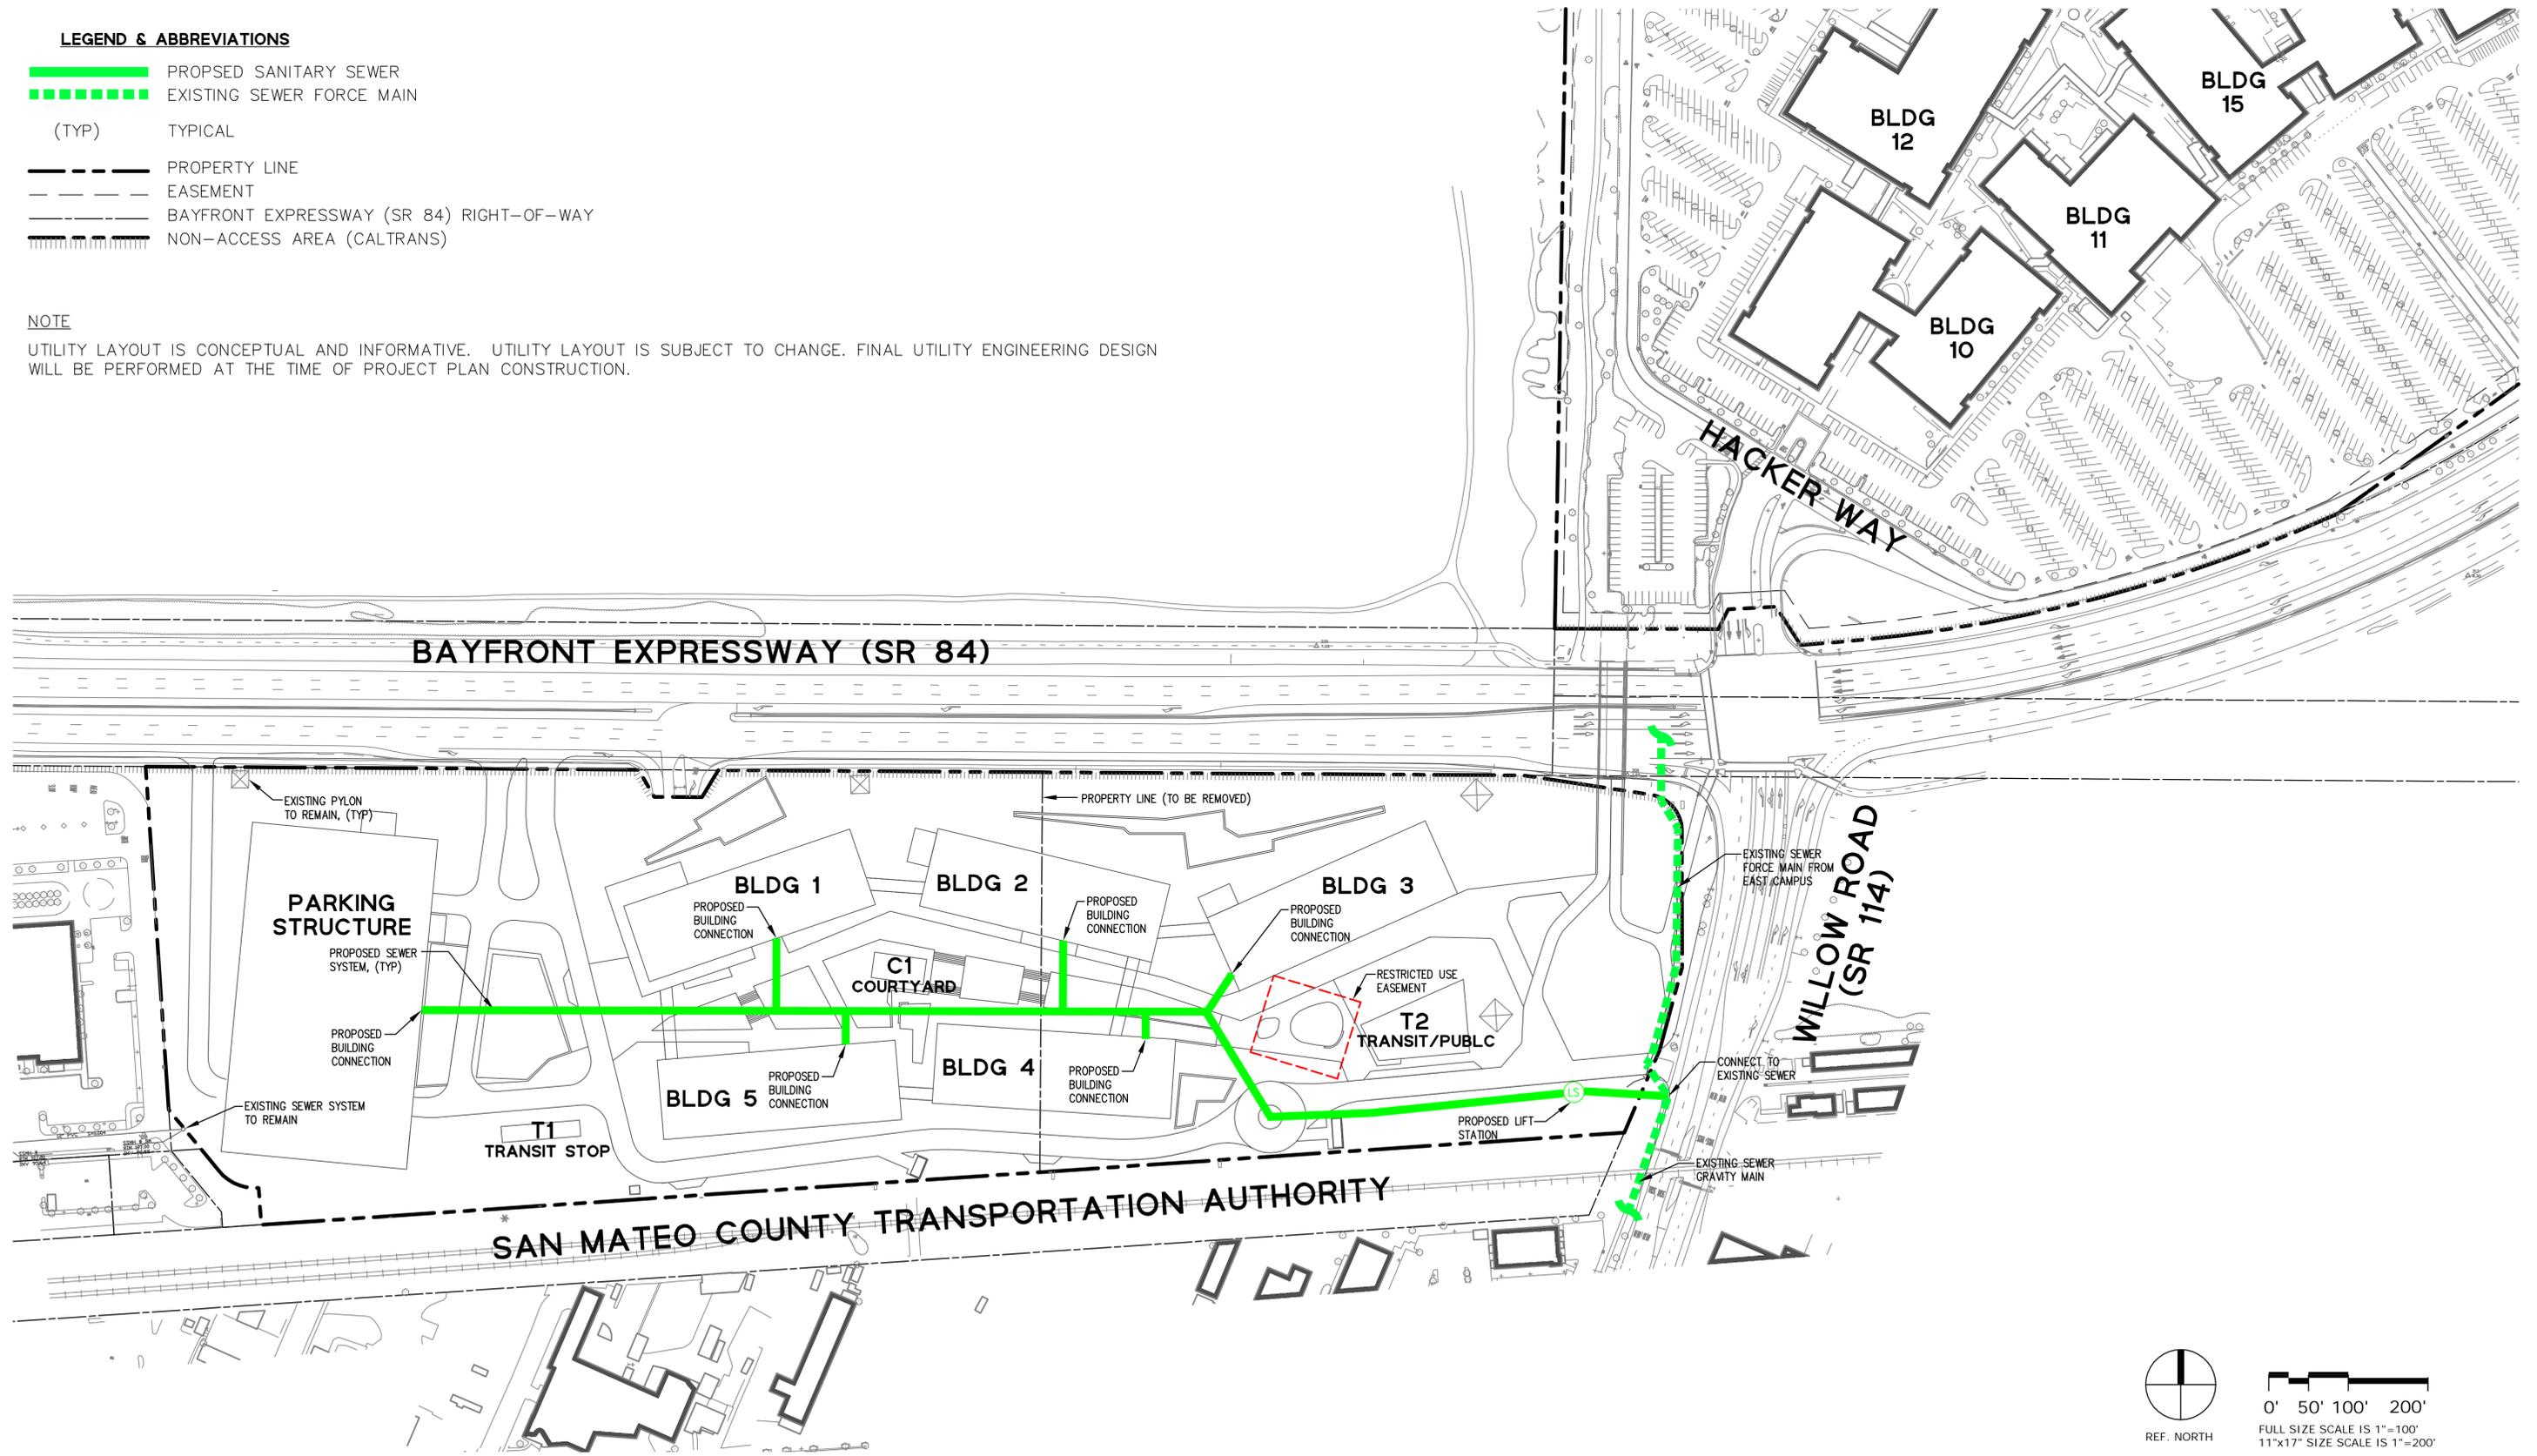

FACEBOOK @ MENLO PARK WEST CAMPUS

312 & 313 CONSTITUTION DR., MENLO PARK, CA



WI.4: PROPOSED SANITARY SEWER SYSTEM

August 5, 2011