


APPENDIX B
Parking Options

Appendix B.1: Site Plans

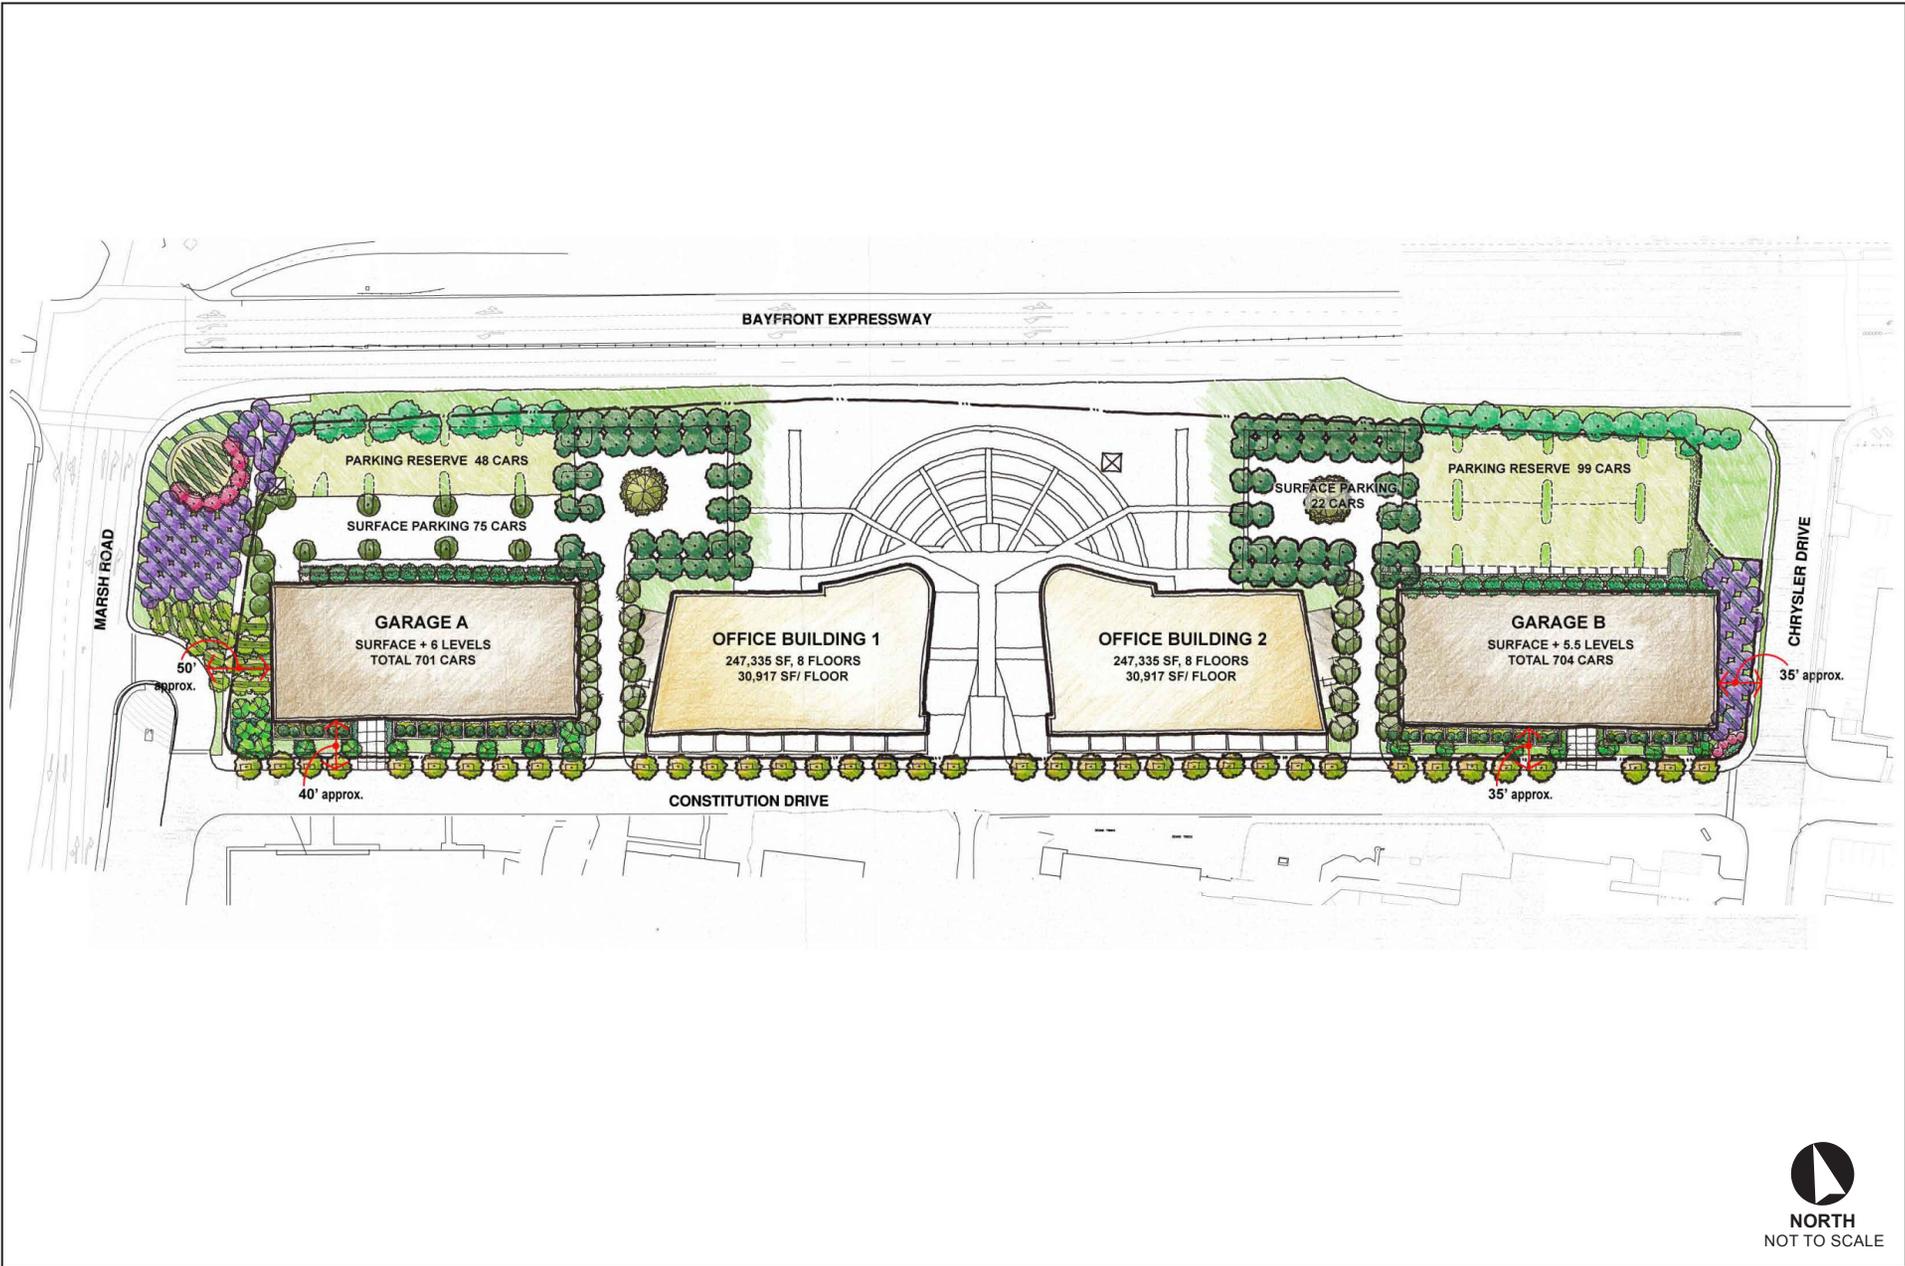

NORTH
NOT TO SCALE


Source: DES Architects/Engineers and Dahlin Group Architecture Planning, 2010.

03055 | JCS | 10



APPENDIX B
Constitution Site Parking Option

D411048.01

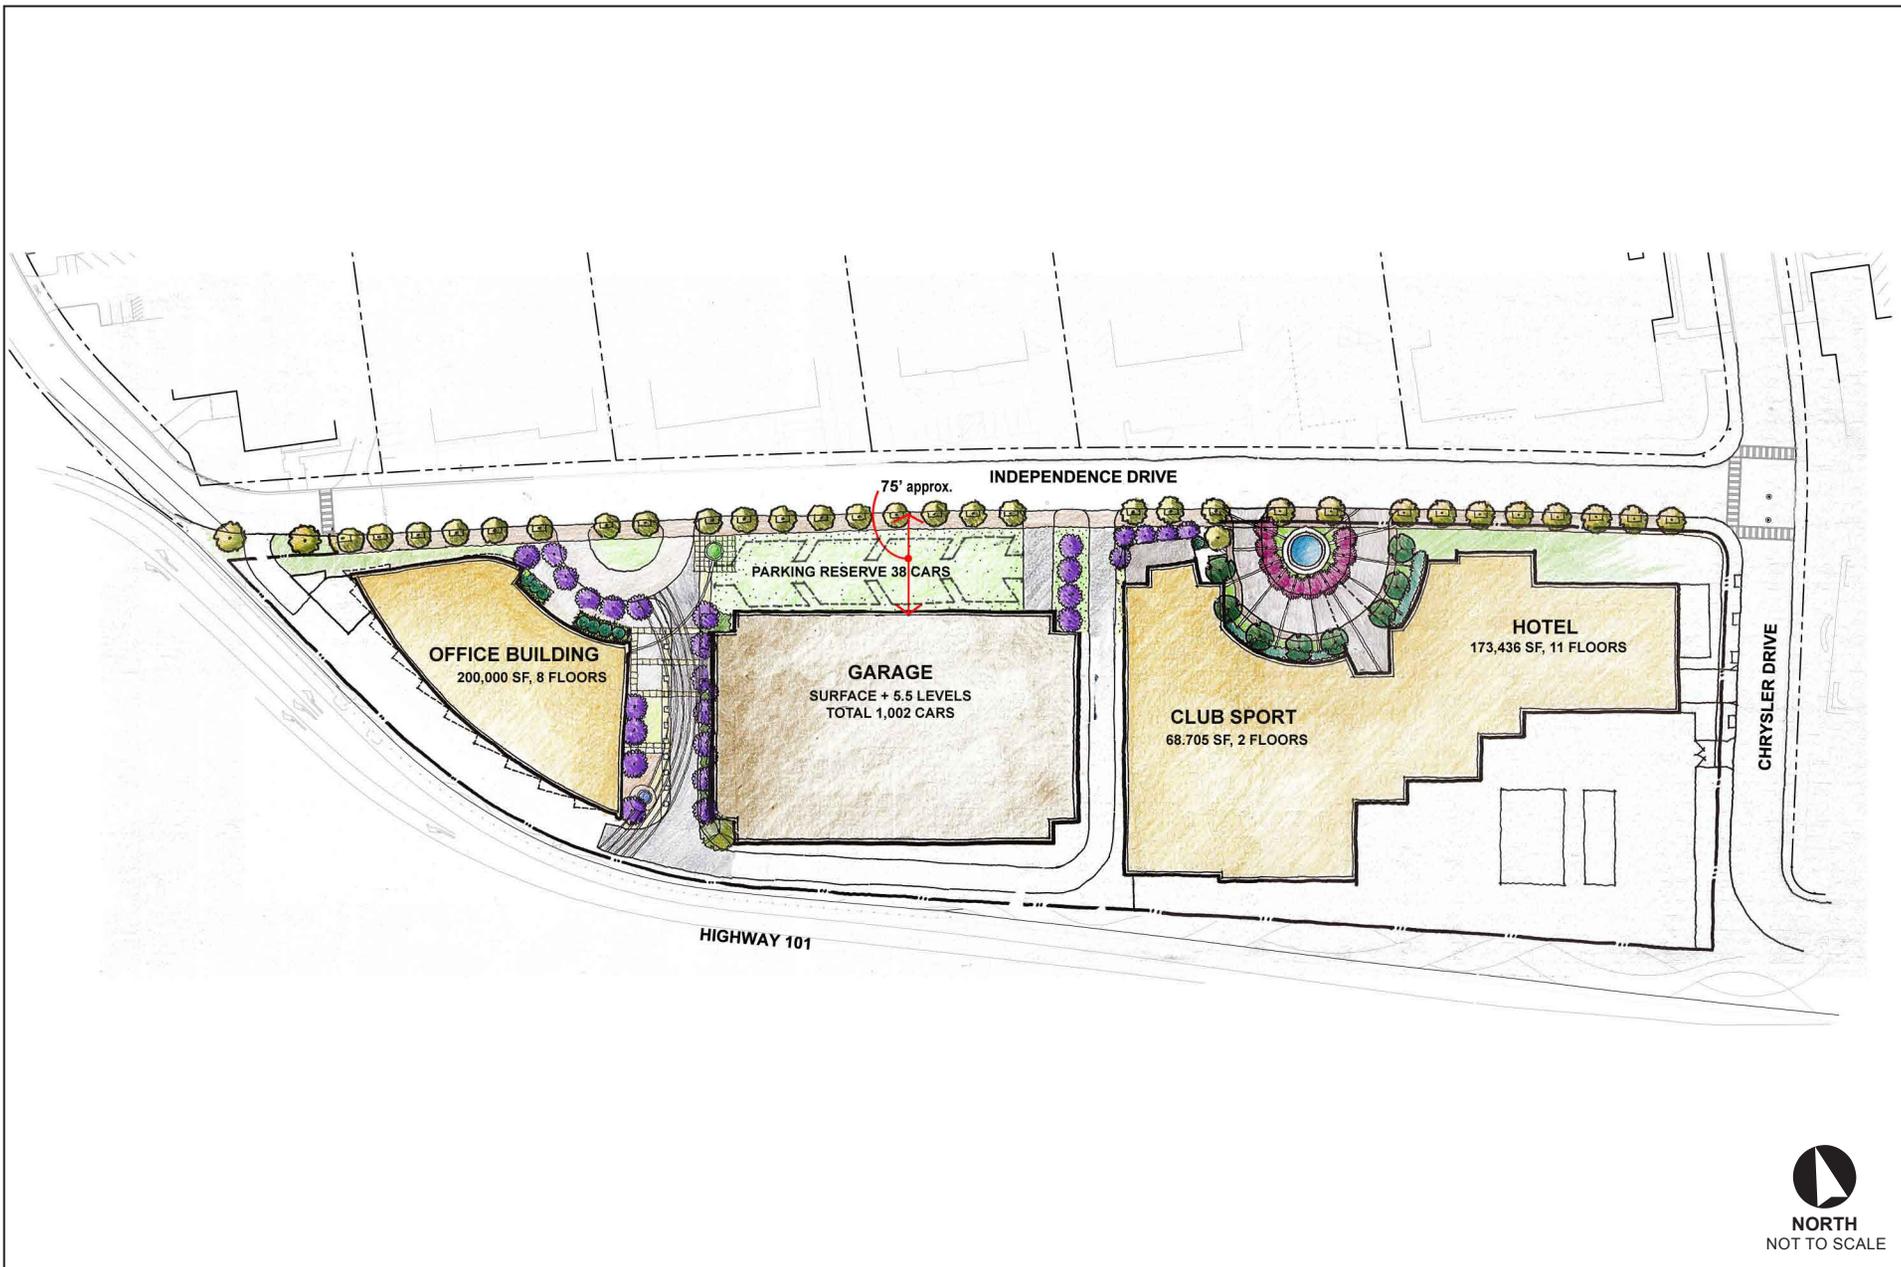

Source: DES Architects/Engineers and Dahlin Group Architecture Planning, 2010.


03065 | JCS | 10



APPENDIX B
Independence Site Parking Option Site Plan

D411048.01

Appendix B.2: Visual Simulation (Constitution Site)

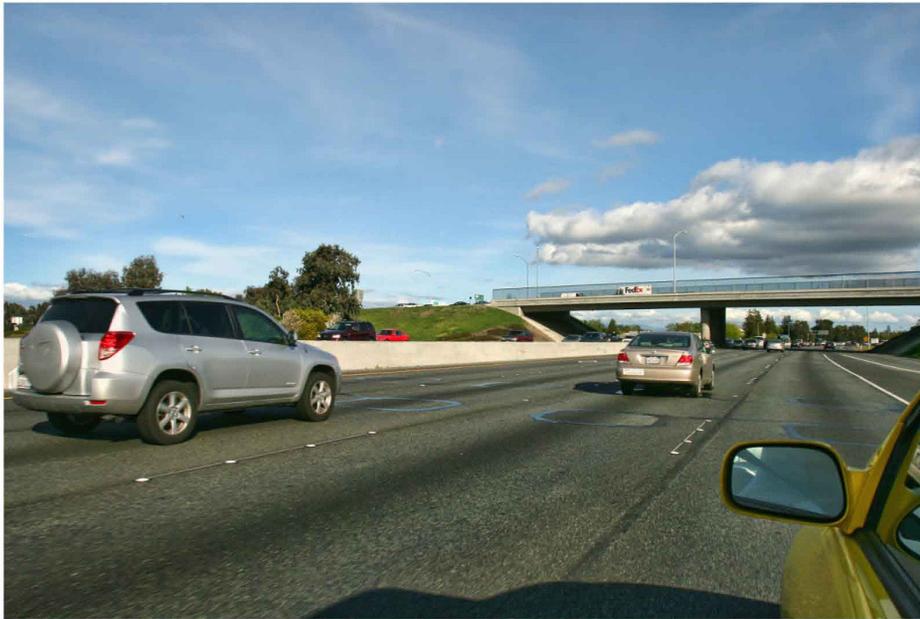



Source: DES Architects/Engineers and Dahlin Group Architecture Planning, 2010.



APPENDIX B
Constitution Site Parking Option – Chrysler Intersection


D411048.01

Menlo Gateway Draft EIR







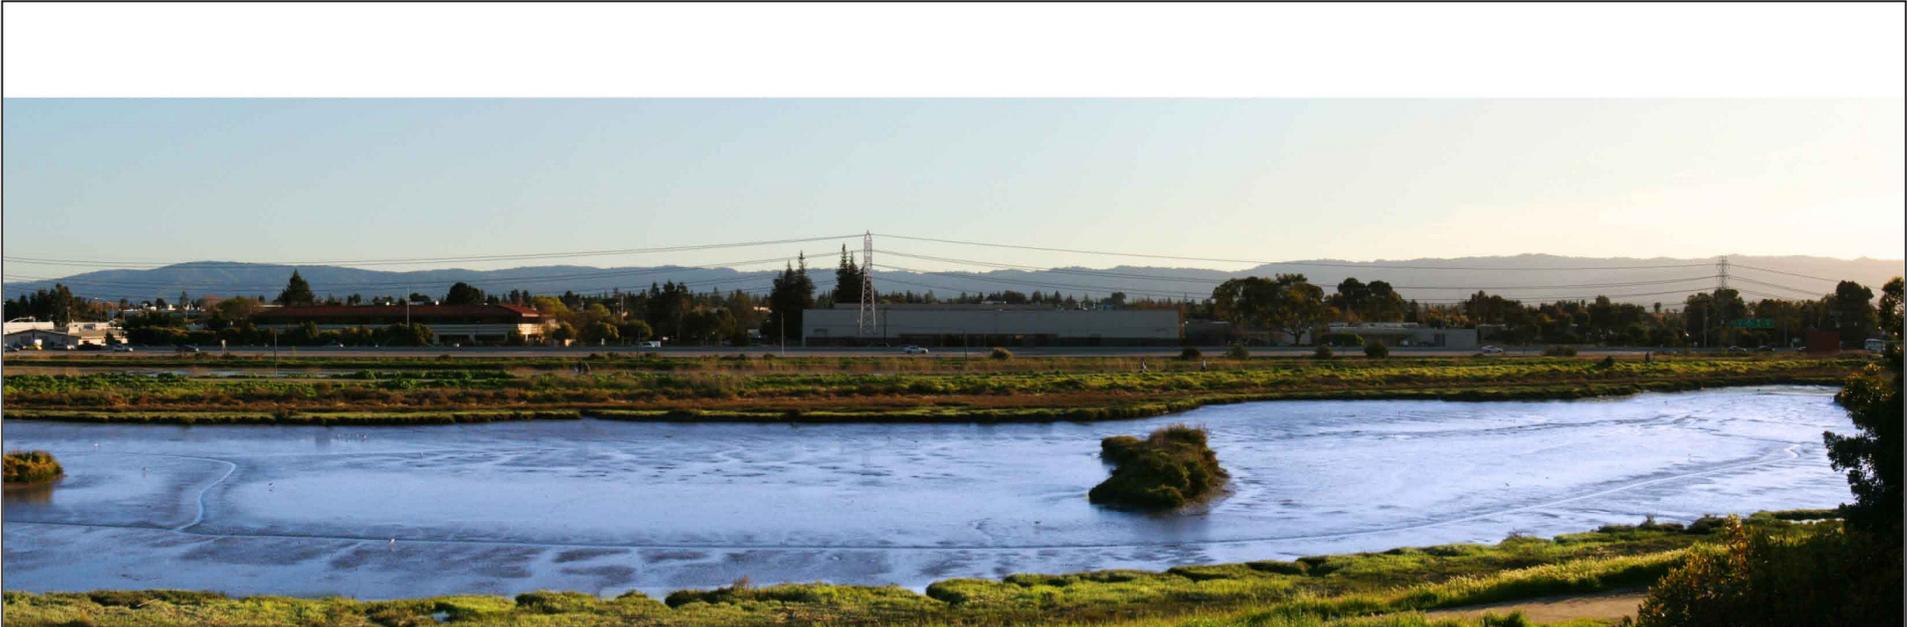

Source: DES Architects/Engineers and Dahlin Group Architecture Planning, 2010.



APPENDIX B
Constitution Site Parking Option – Path at Base of Mound

D411048.01

Menlo Gateway Draft EIR