


OAK GROVE AVENUE

CRANE STREET

CHESTNUT STREET

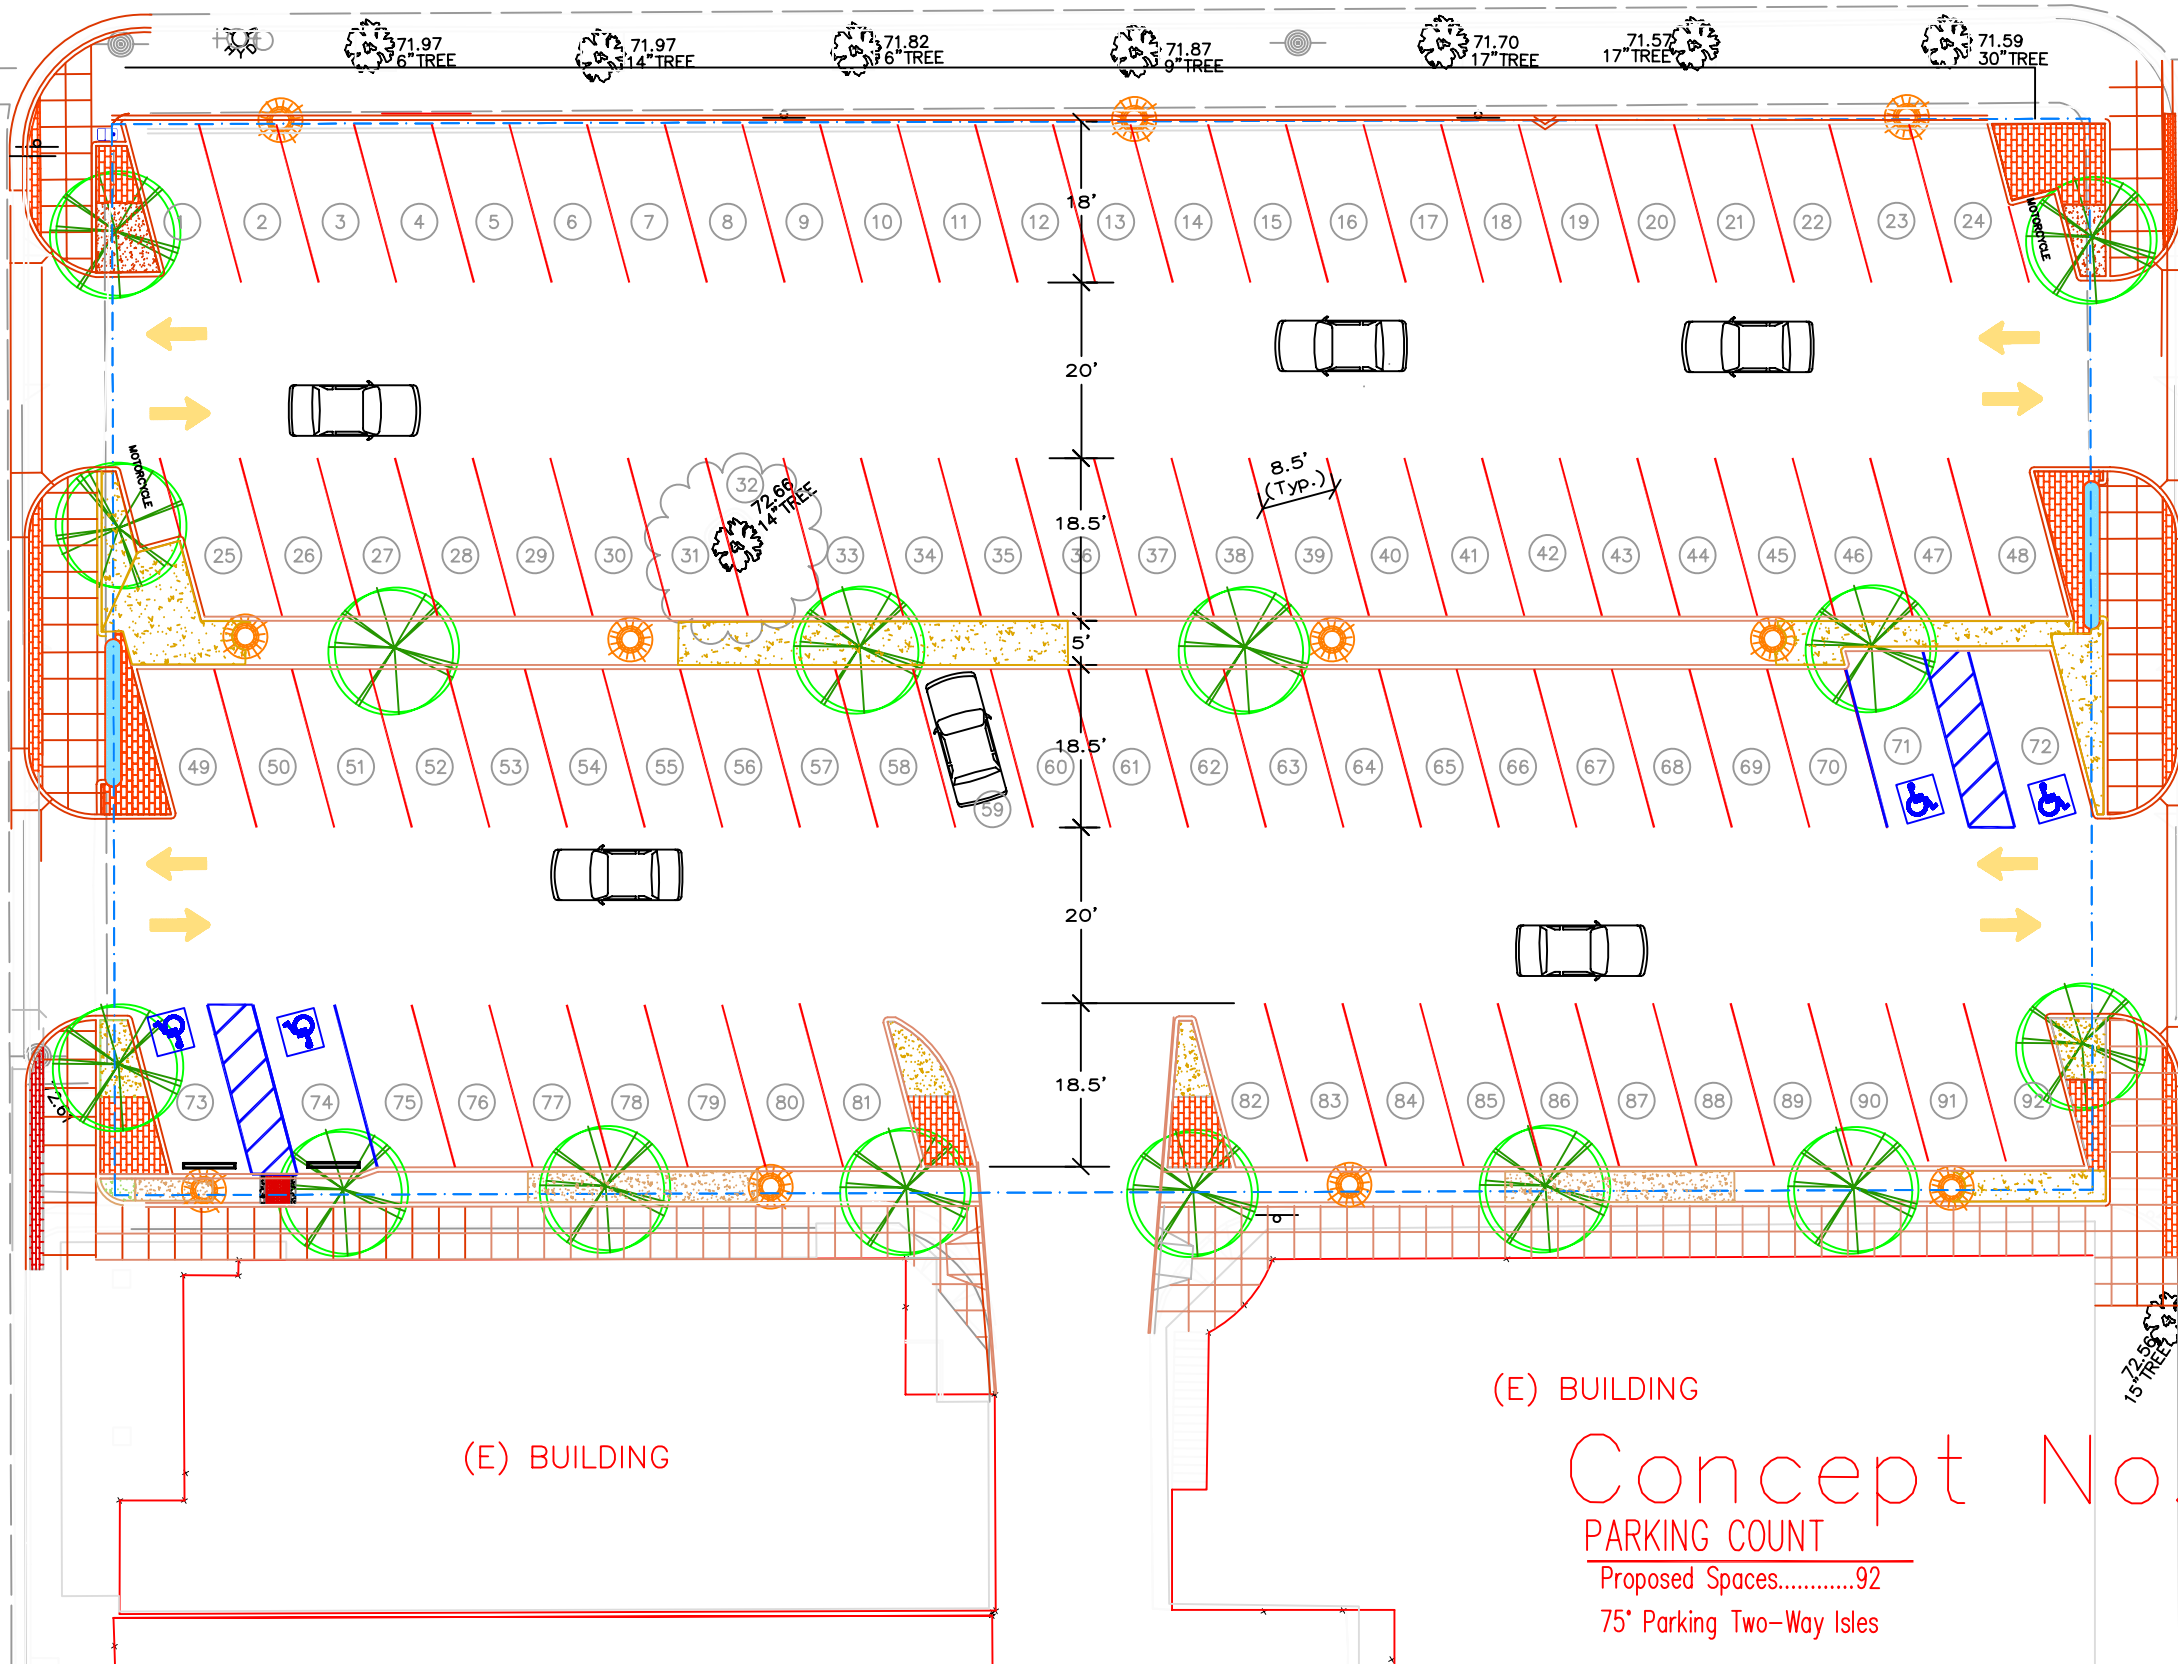

(E) BUILDING

(E) BUILDING

Concept No. 2

PARKING COUNT

Proposed Spaces.....92

75' Parking Two-Way Isles

REV.	DESCRIPTION	BY:	DATE:



CITY OF MENLO PARK
 CIVIL ENGINEERING · PUBLIC WORKS
 701 LAUREL STREET, MENLO PARK CA 94025

PREPARED FOR:
 CITY OF MENLO PARK

CONCEPTUAL DESIGN PLAN
 PARKING PLAZA #2
 MENLO PARK SAN MATEO COUNTY CALIFORNIA

DRAWN BY: R.O.
 DESIGNED BY: R.Ordonez
 CHECKED BY: R.O.
 SCALE: 1" = 10'
 DATE: 08-03-2007
 DRAWING NO. PLAZ-02-08
 SHEET 1 OF 1