


OAK GROVE AVENUE

CRANE STREET

CHESTNUT STREET

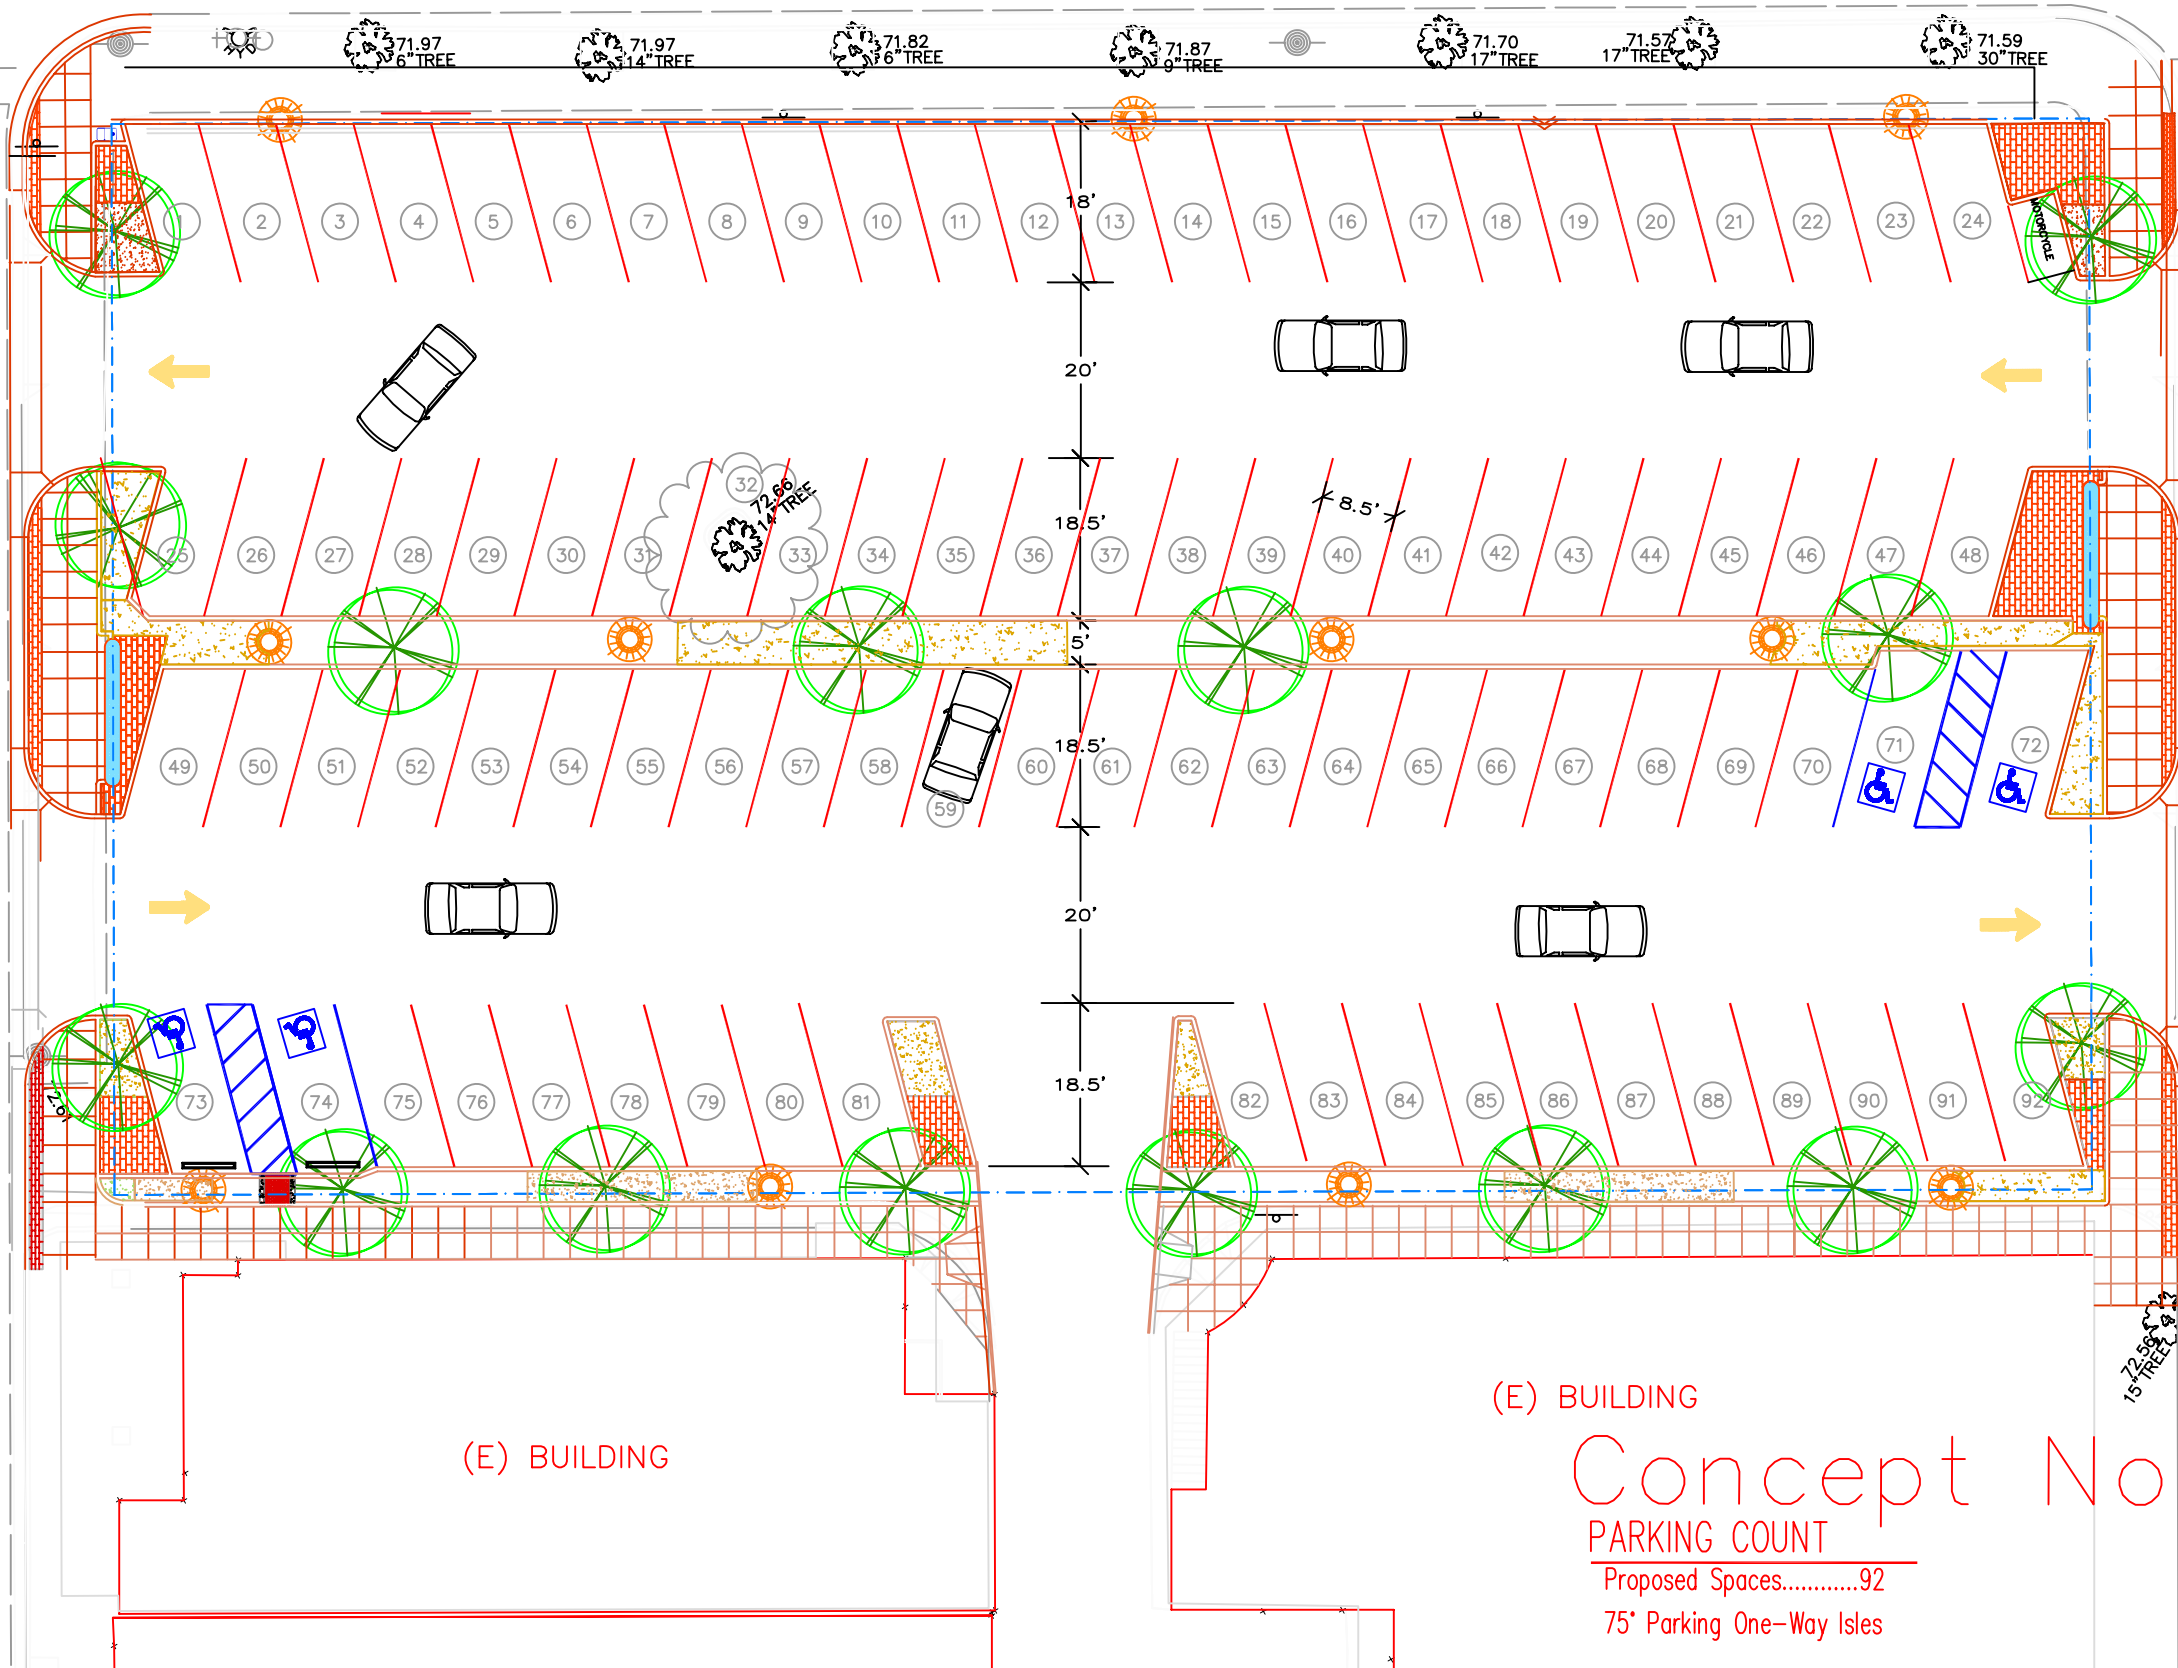

(E) BUILDING

(E) BUILDING

Concept No. 2A

PARKING COUNT  
 Proposed Spaces.....92  
 75' Parking One-Way Isles

DATE:	
BY:	
DESCRIPTION:	
REV:	
<p>CITY OF MENLO PARK                  CIVIL ENGINEERING · PUBLIC WORKS                  701 LAUREL STREET, MENLO PARK CA 94025</p>	
PREPARED FOR:	CITY OF MENLO PARK
CONCEPTUAL DESIGN PLAN PARKING PLAZA #2	SAN MATEO COUNTY CALIFORNIA
MENLO PARK	
DRAWN BY:	R.O.
DESIGNED BY:	R. Orendon
CHECKED BY:	R.O.
SCALE:	1" = 10'
DATE:	08-03-2007
DRAWING NO.	PLAZ-02-08
SHEET	1 OF 1