


OAK GROVE AVENUE

CRANE STREET

CHESTNUT STREET

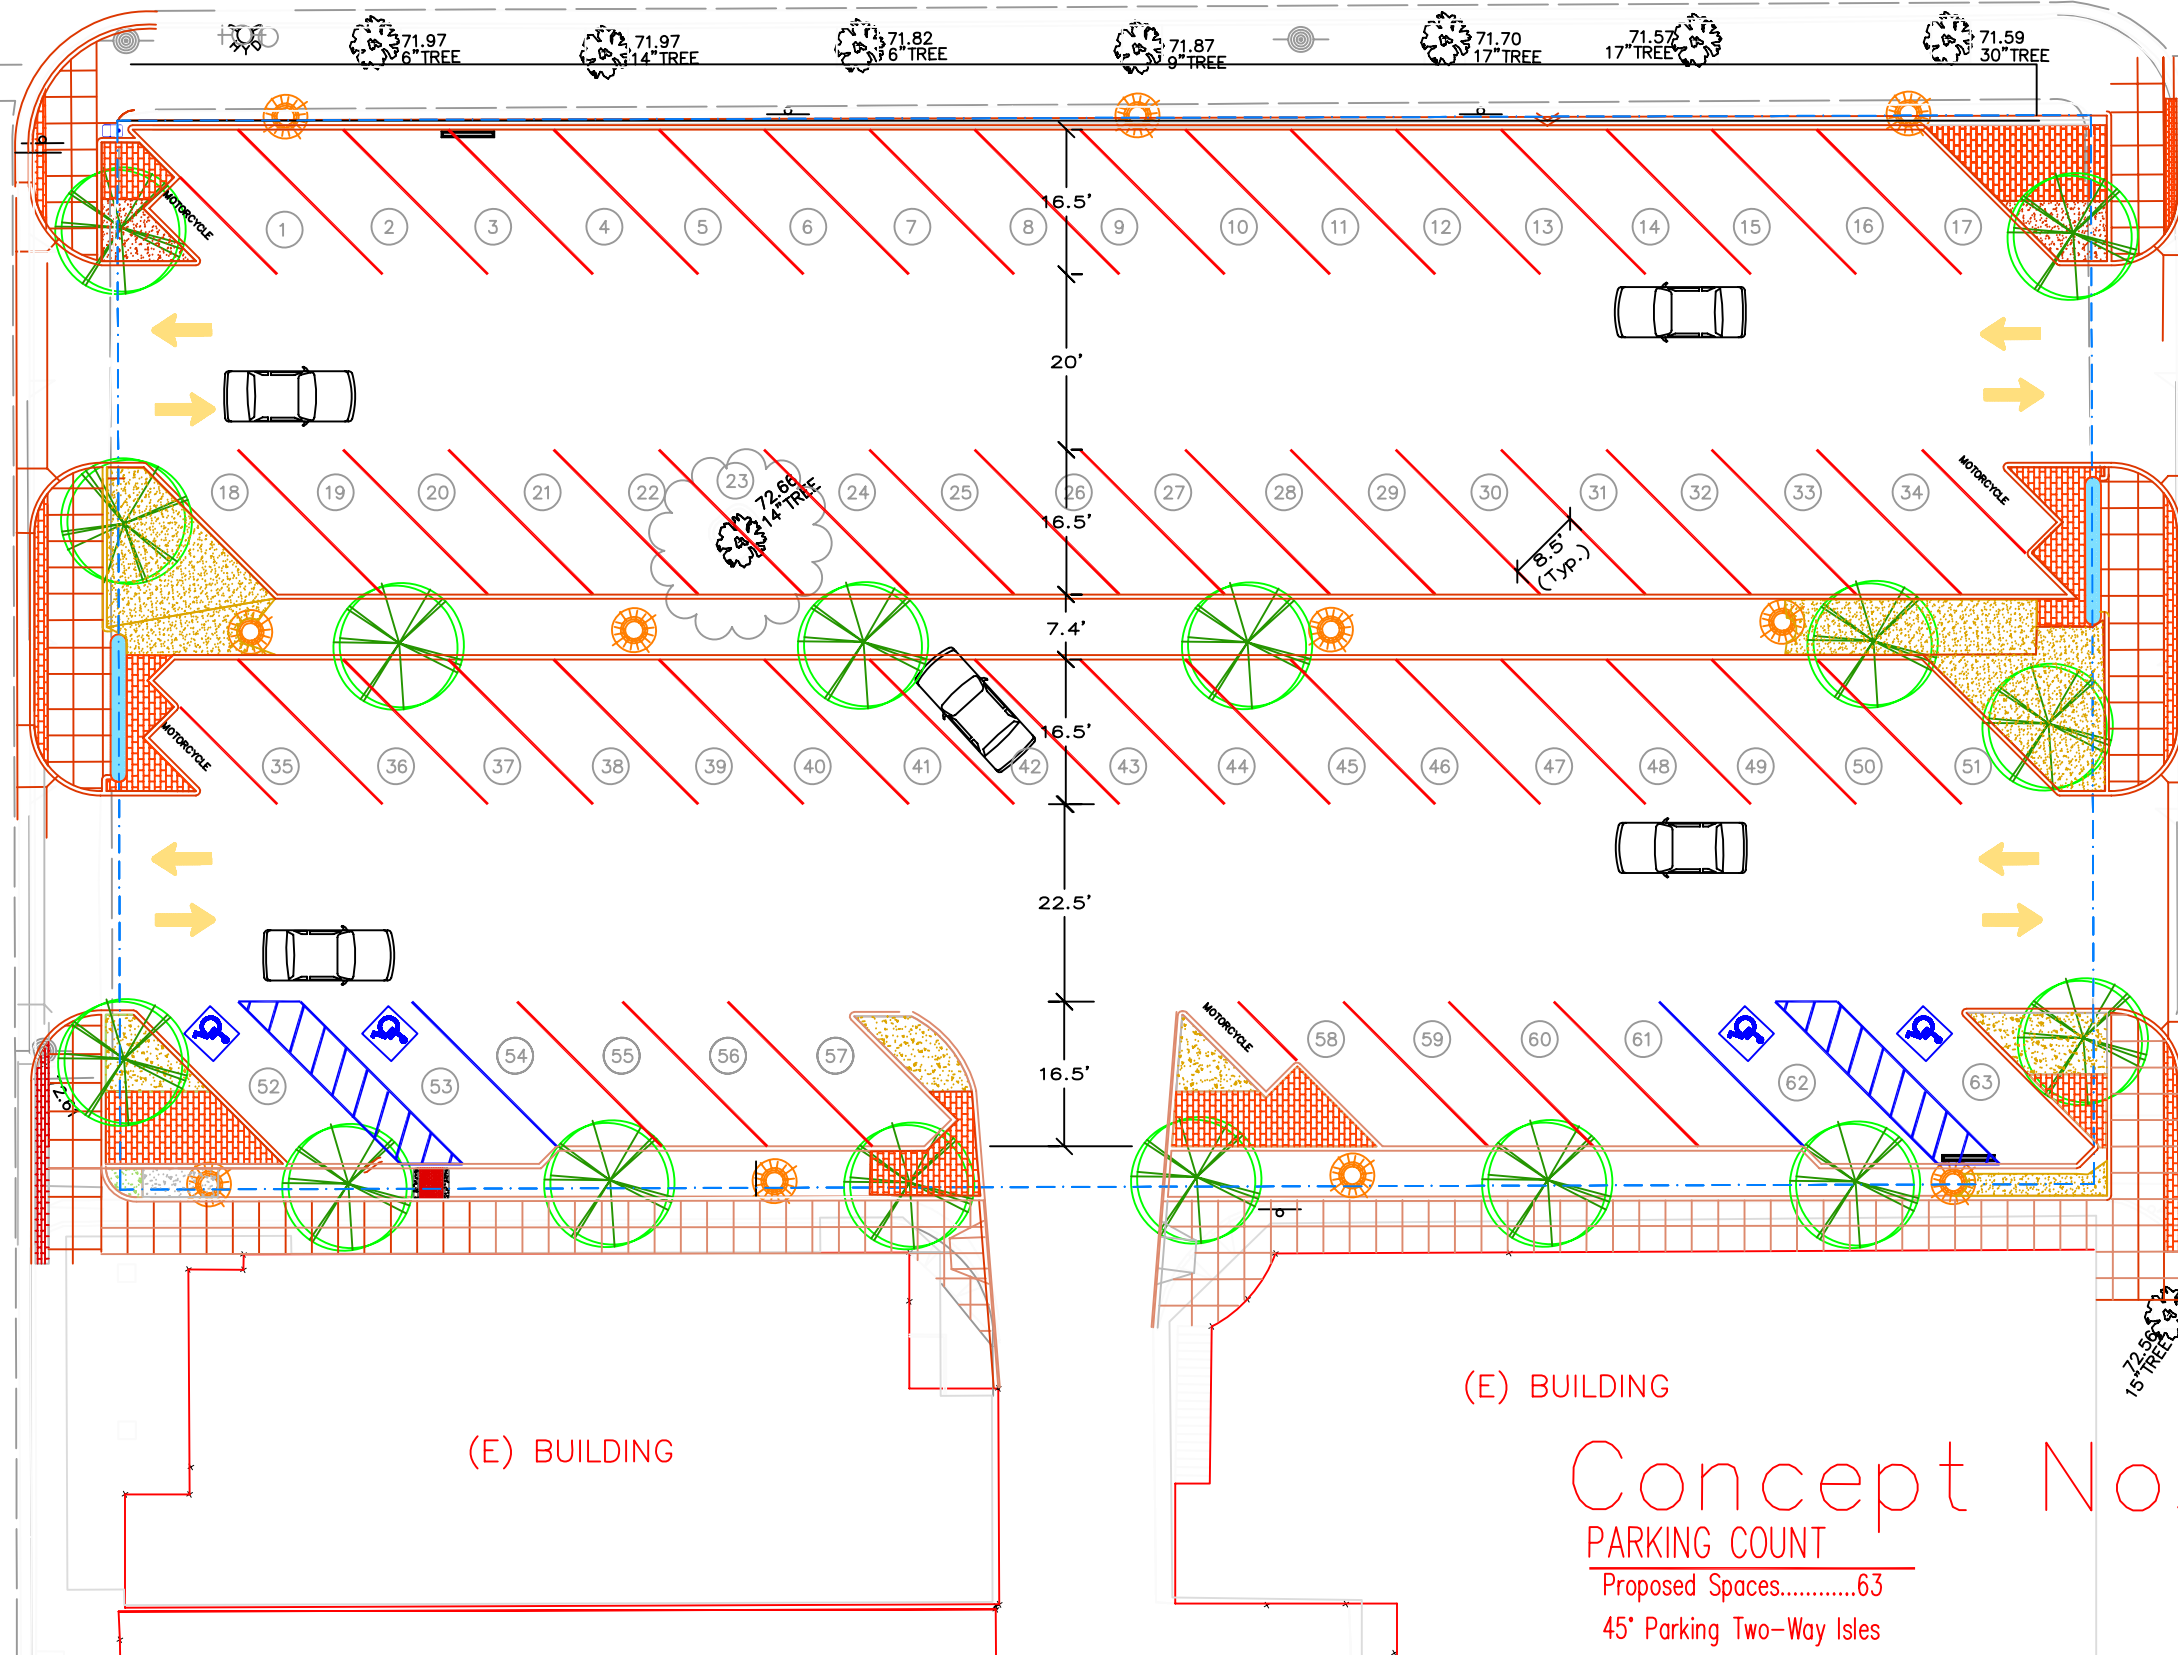

(E) BUILDING

(E) BUILDING

Concept No. 4

PARKING COUNT

Proposed Spaces.....63

45' Parking Two-Way Isles

DATE:	
BY:	
DESCRIPTION:	
REV:	
<p><b>CITY OF MENLO PARK</b>          CIVIL ENGINEERING - PUBLIC WORKS          701 LAUREL STREET, MENLO PARK CA 94025</p>	
PREPARED FOR:	CITY OF MENLO PARK
CONCEPTUAL DESIGN PLAN PARKING PLAZA #2	SAN MATEO COUNTY CALIFORNIA
DRAWN BY:	R.O.
DESIGNED BY:	R.Ordonez
CHECKED BY:	R.O.
SCALE:	1" = 10'
DATE:	08-03-2007
DRAWING NO.	PLAZ-02-08
SHEET	1 OF 1