


OAK GROVE AVENUE

CRANE STREET

CHESTNUT STREET

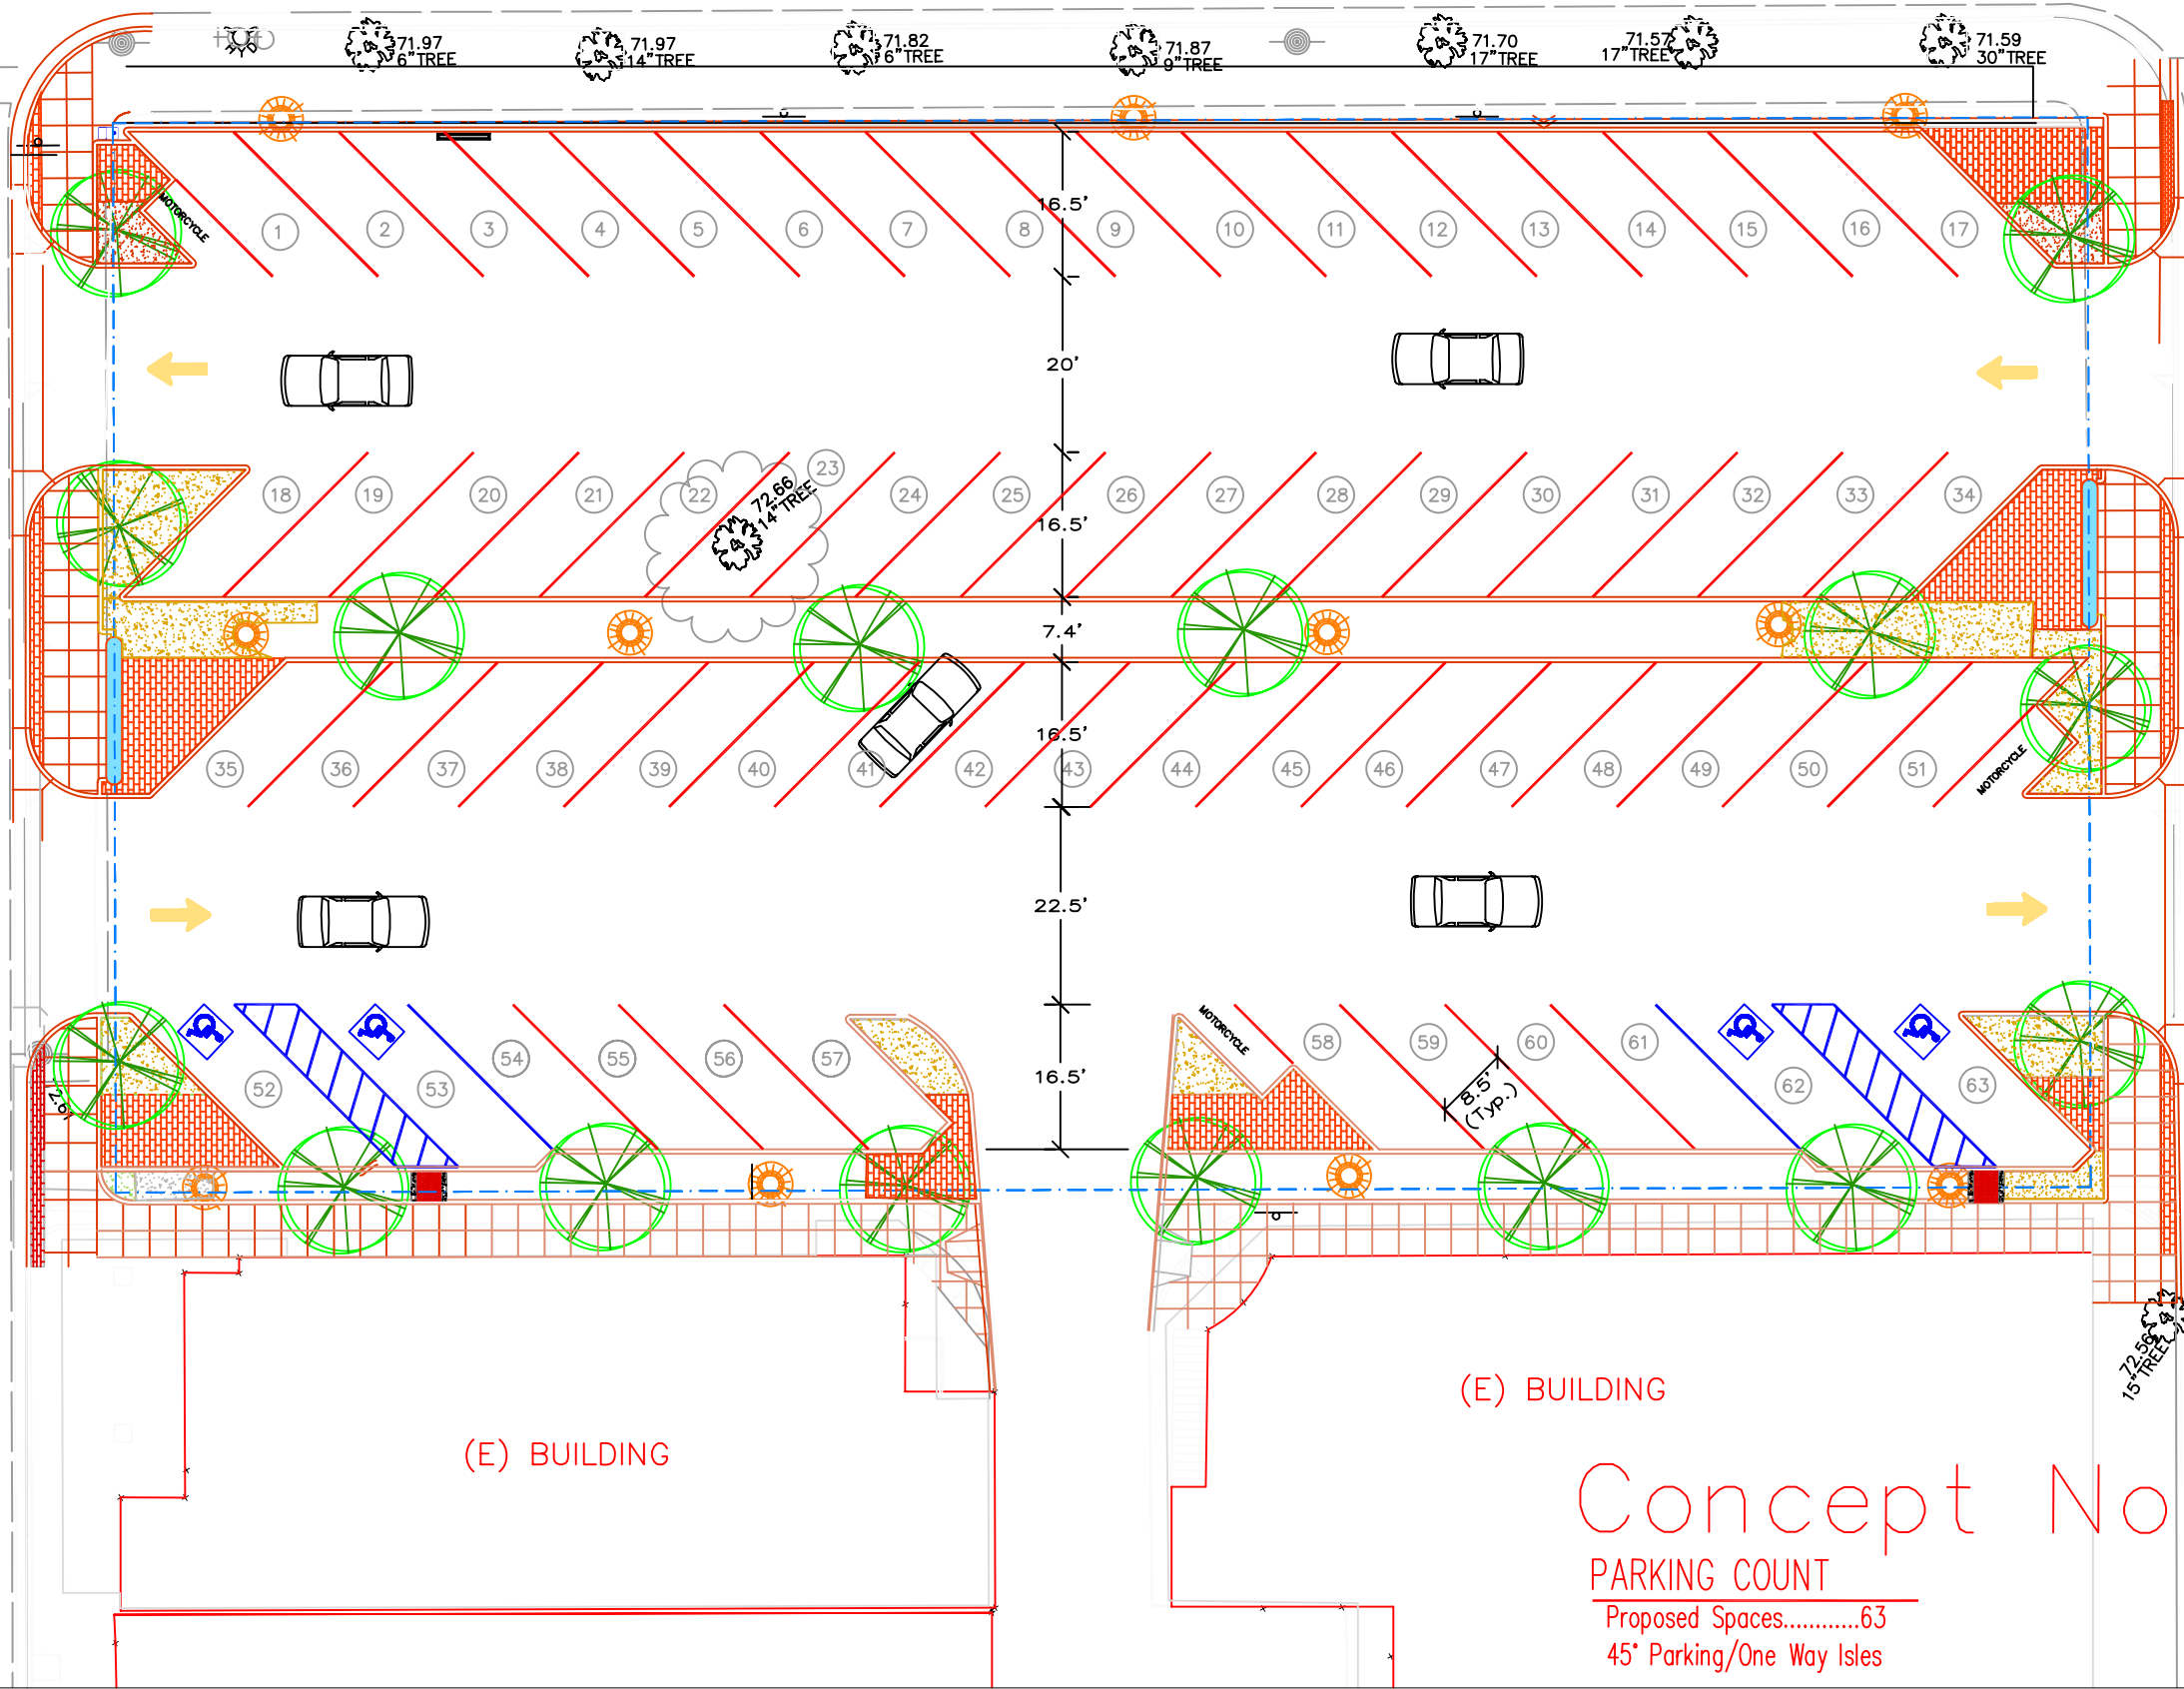

(E) BUILDING

(E) BUILDING

Concept No. 4A

PARKING COUNT
 Proposed Spaces.....63
 45' Parking/One Way Isles

REV	DESCRIPTION	BY	DATE
<p>CITY OF MENLO PARK CIVIL ENGINEERING · PUBLIC WORKS 701 LAUREL STREET, MENLO PARK, CA 94025</p>			
PREPARED FOR:		CITY OF MENLO PARK	
CONCEPTUAL DESIGN PLAN PARKING PLAZA #2		SAN MATEO COUNTY CALIFORNIA	
DRAWN BY: R.O.		MENLO PARK	
DESIGNED BY: R.Ordóñez		SAN MATEO COUNTY CALIFORNIA	
CHECKED BY: R.O.		MENLO PARK	
SCALE: 1" = 10'		SAN MATEO COUNTY CALIFORNIA	
DATE: 08-03-2007		MENLO PARK	
DRAWING NO. PLAZ-02-08		SAN MATEO COUNTY CALIFORNIA	
SHEET 1 OF 1		MENLO PARK	