

OAK GROVE AVENUE

CRANE STREET

CHESTNUT STREET


ESCONDIDO LANE

(E) BUILDING

(E) BUILDING

Concept No. 2

PARKING COUNT  
 Proposed Spaces.....90  
 75 Degree Parking/One-Way Isles

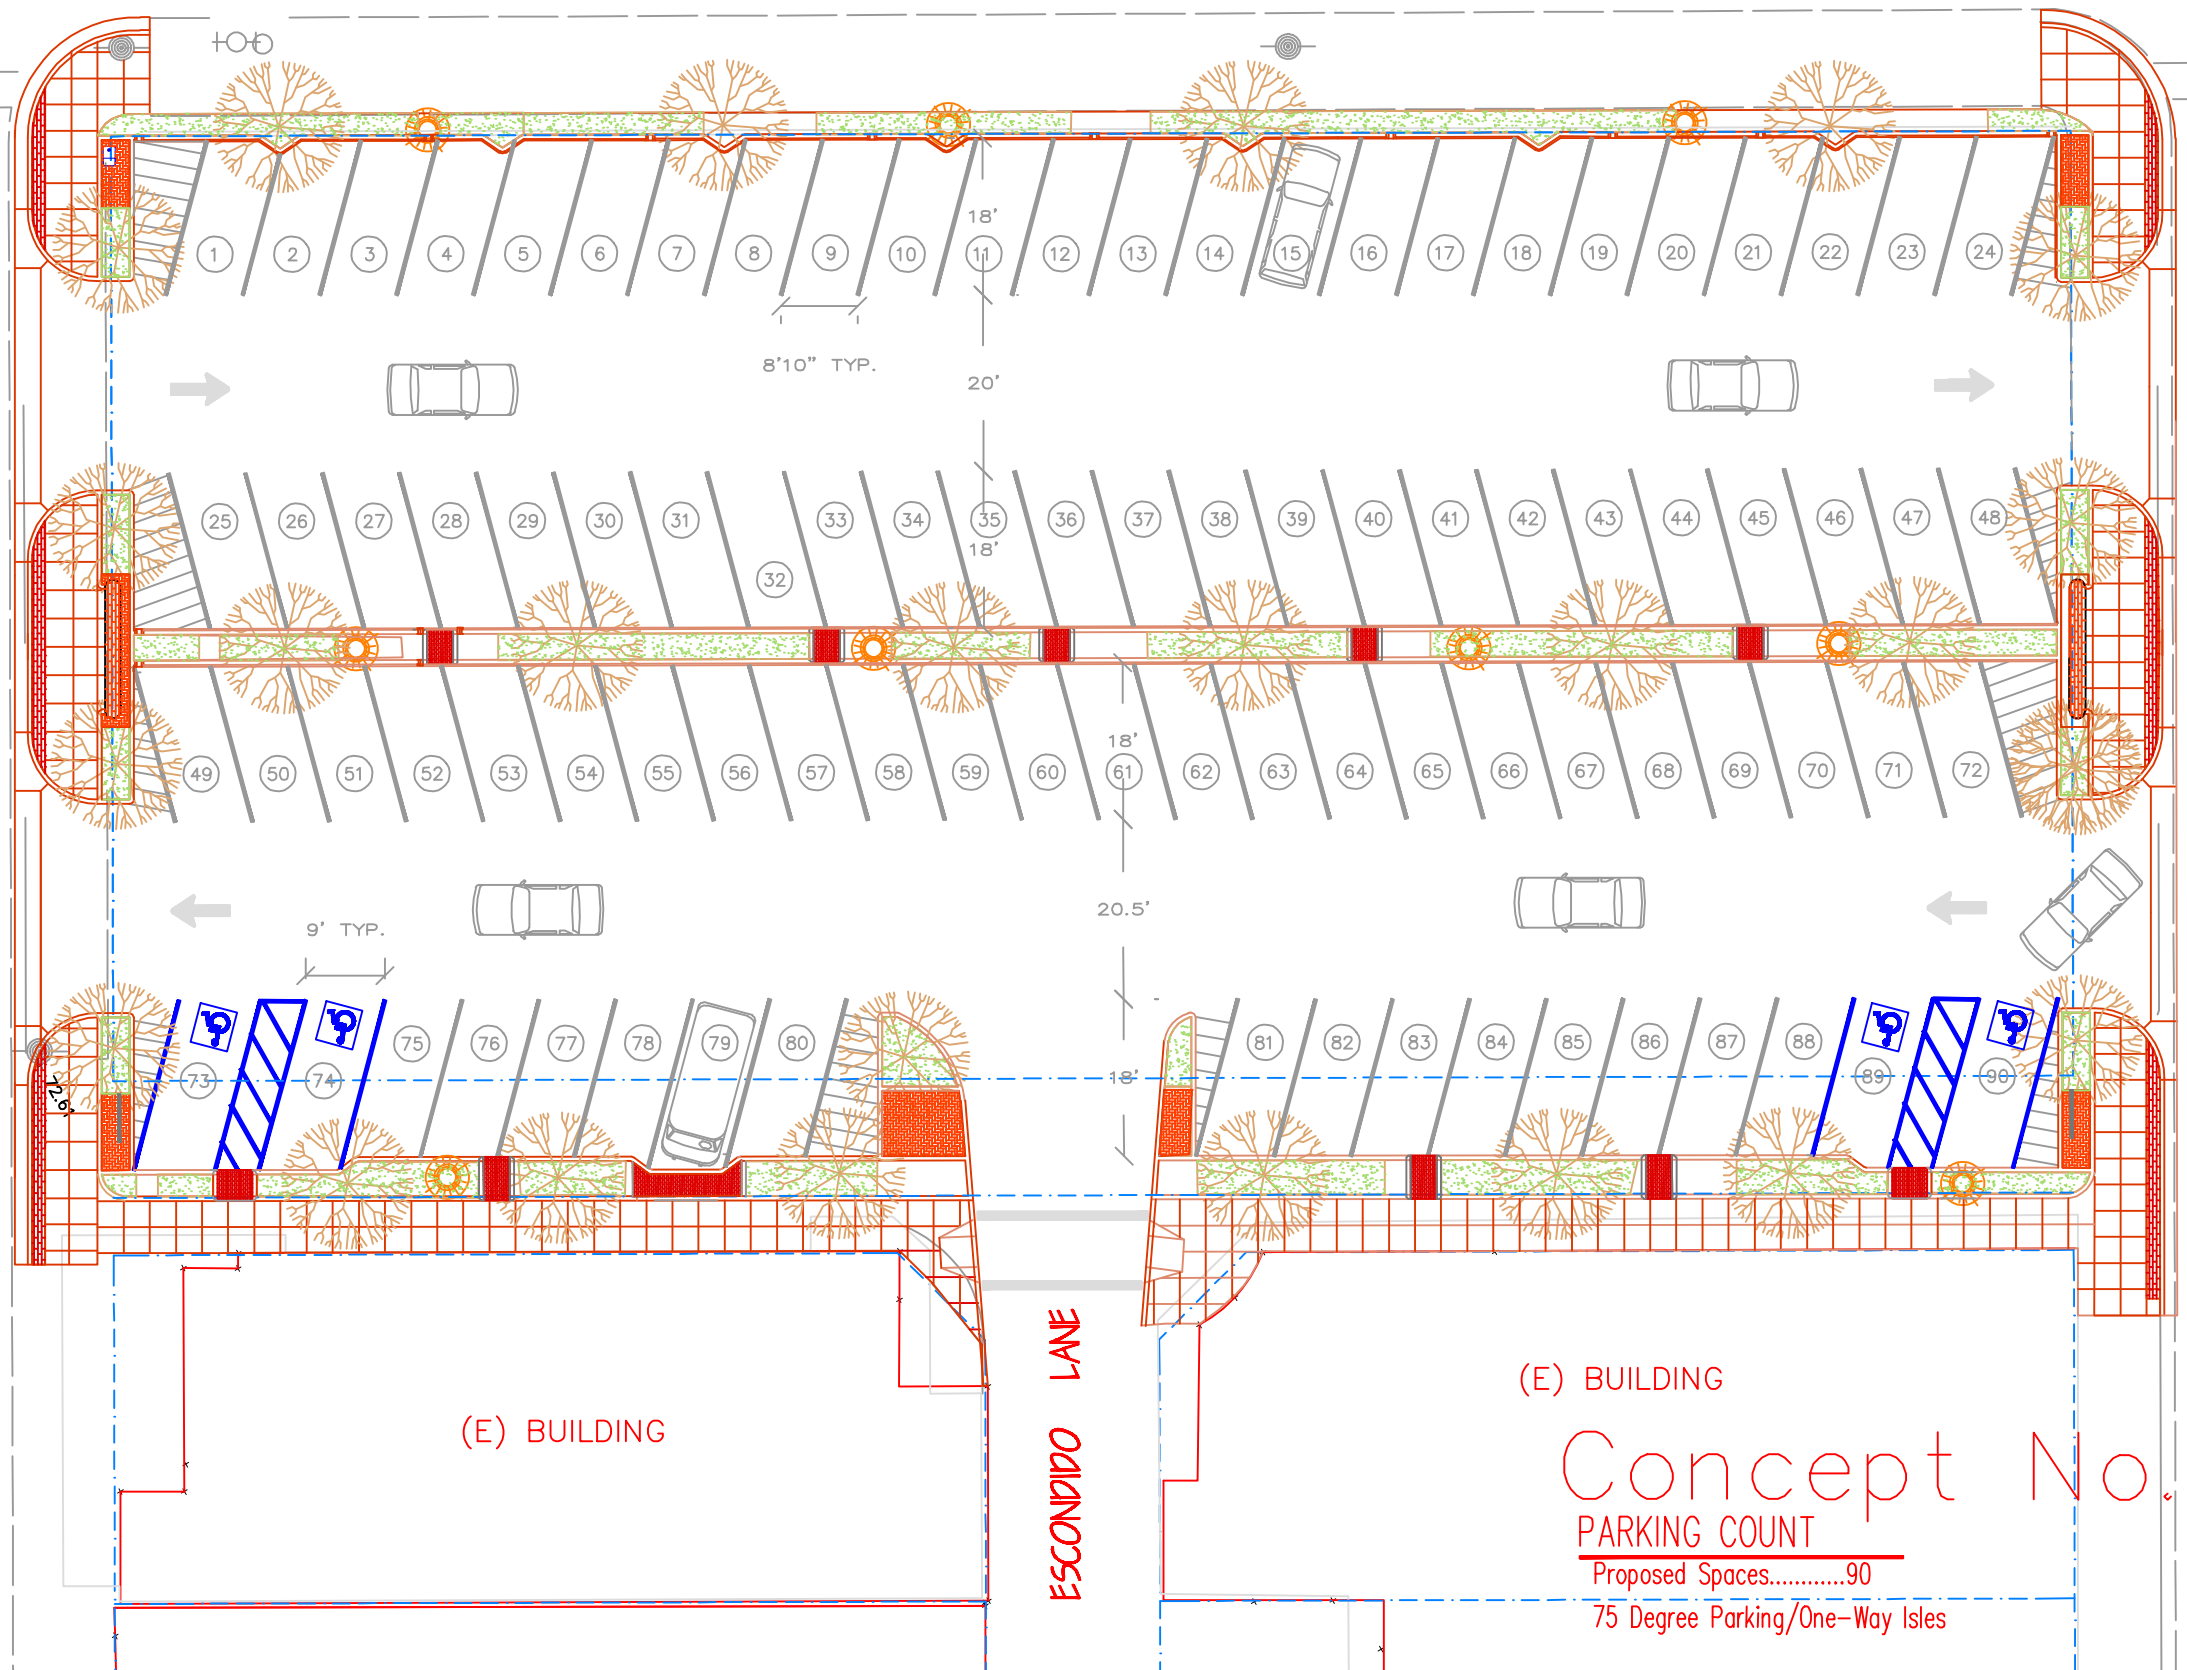

REV.	DESCRIPTION	BY:	DATE:
<p>CITY OF MENLO PARK                  CIVIL ENGINEERING • PUBLIC WORKS                  701 LAUREL STREET, MENLO PARK CA 94025</p>			
PREPARED FOR:		CITY OF MENLO PARK	
CONCEPTUAL DESIGN PLAN PARKING PLAZA #2		SAN MATEO COUNTY CALIFORNIA	
DRAWN BY: R.O., G.D.		DESIGNED BY: R.Ordonez	
CHECKED BY: R.O.		SCALE: 1" = 10'	
DATE: 12-04-2008		DRAWING NO. PLAZ-02-08	
SHEET		1 OF 1	