



TYPICAL TOWER PLAN - 3RD THRU 11TH FLOOR PLAN

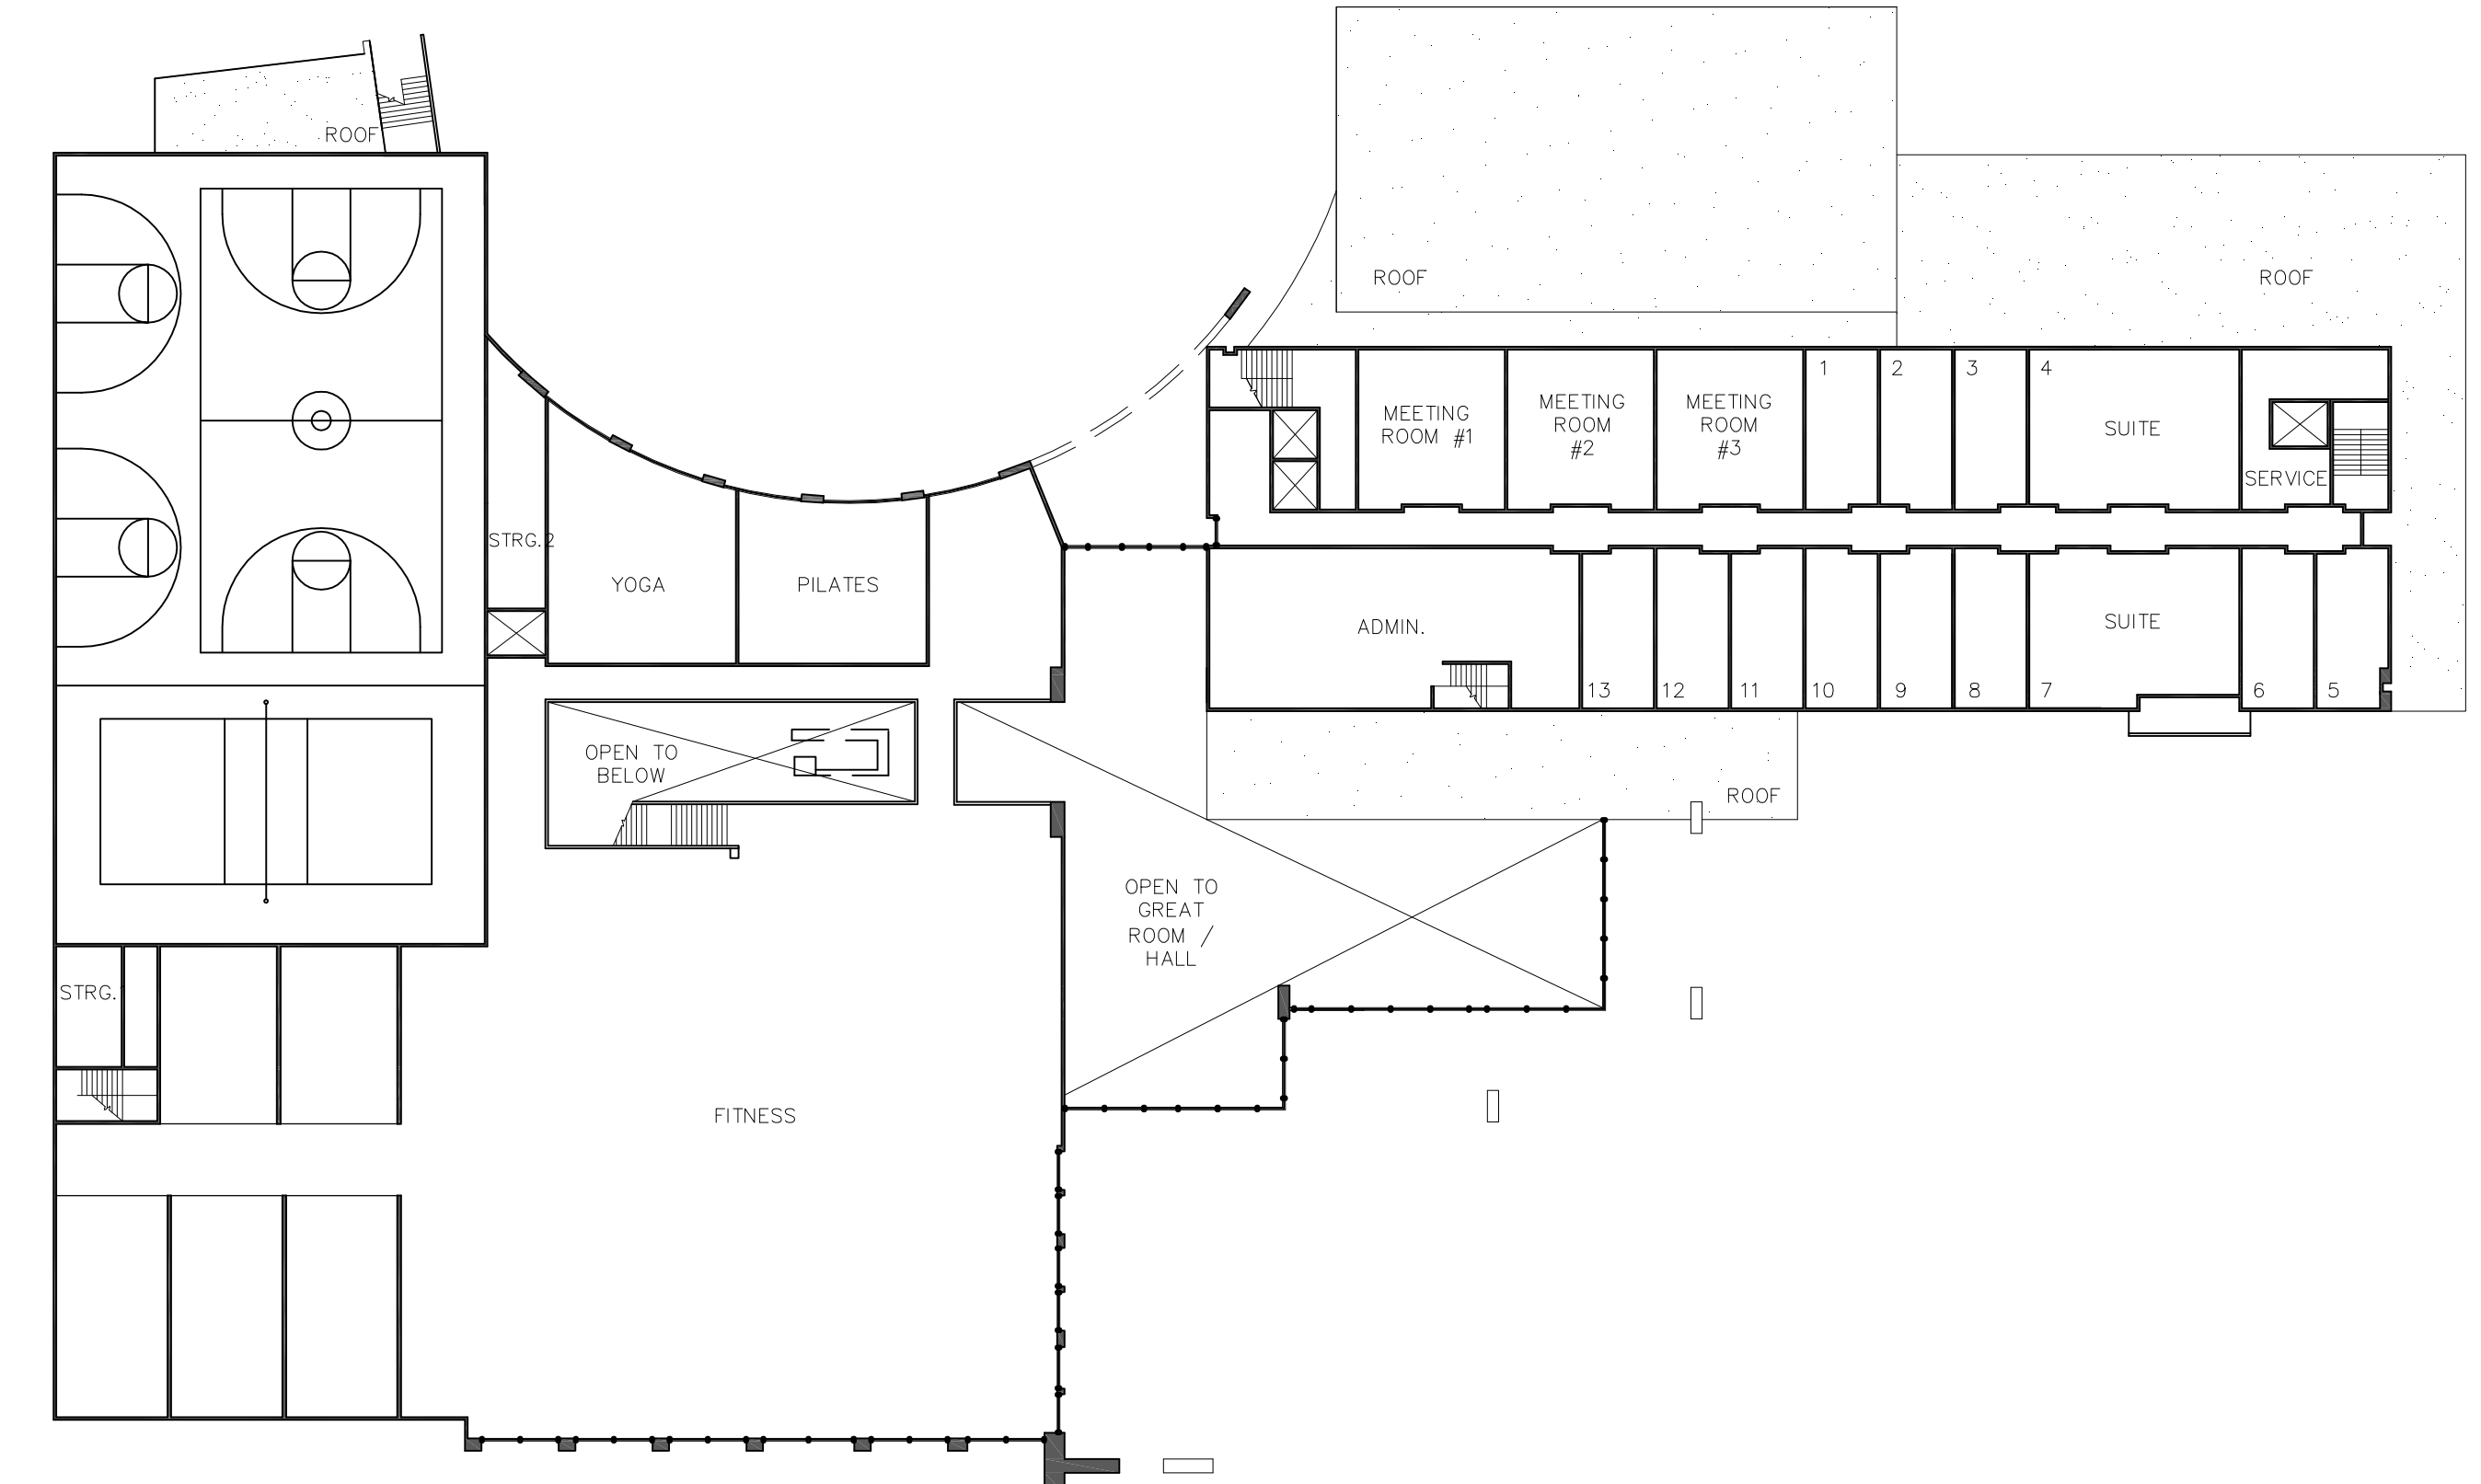


2ND FLOOR PLAN

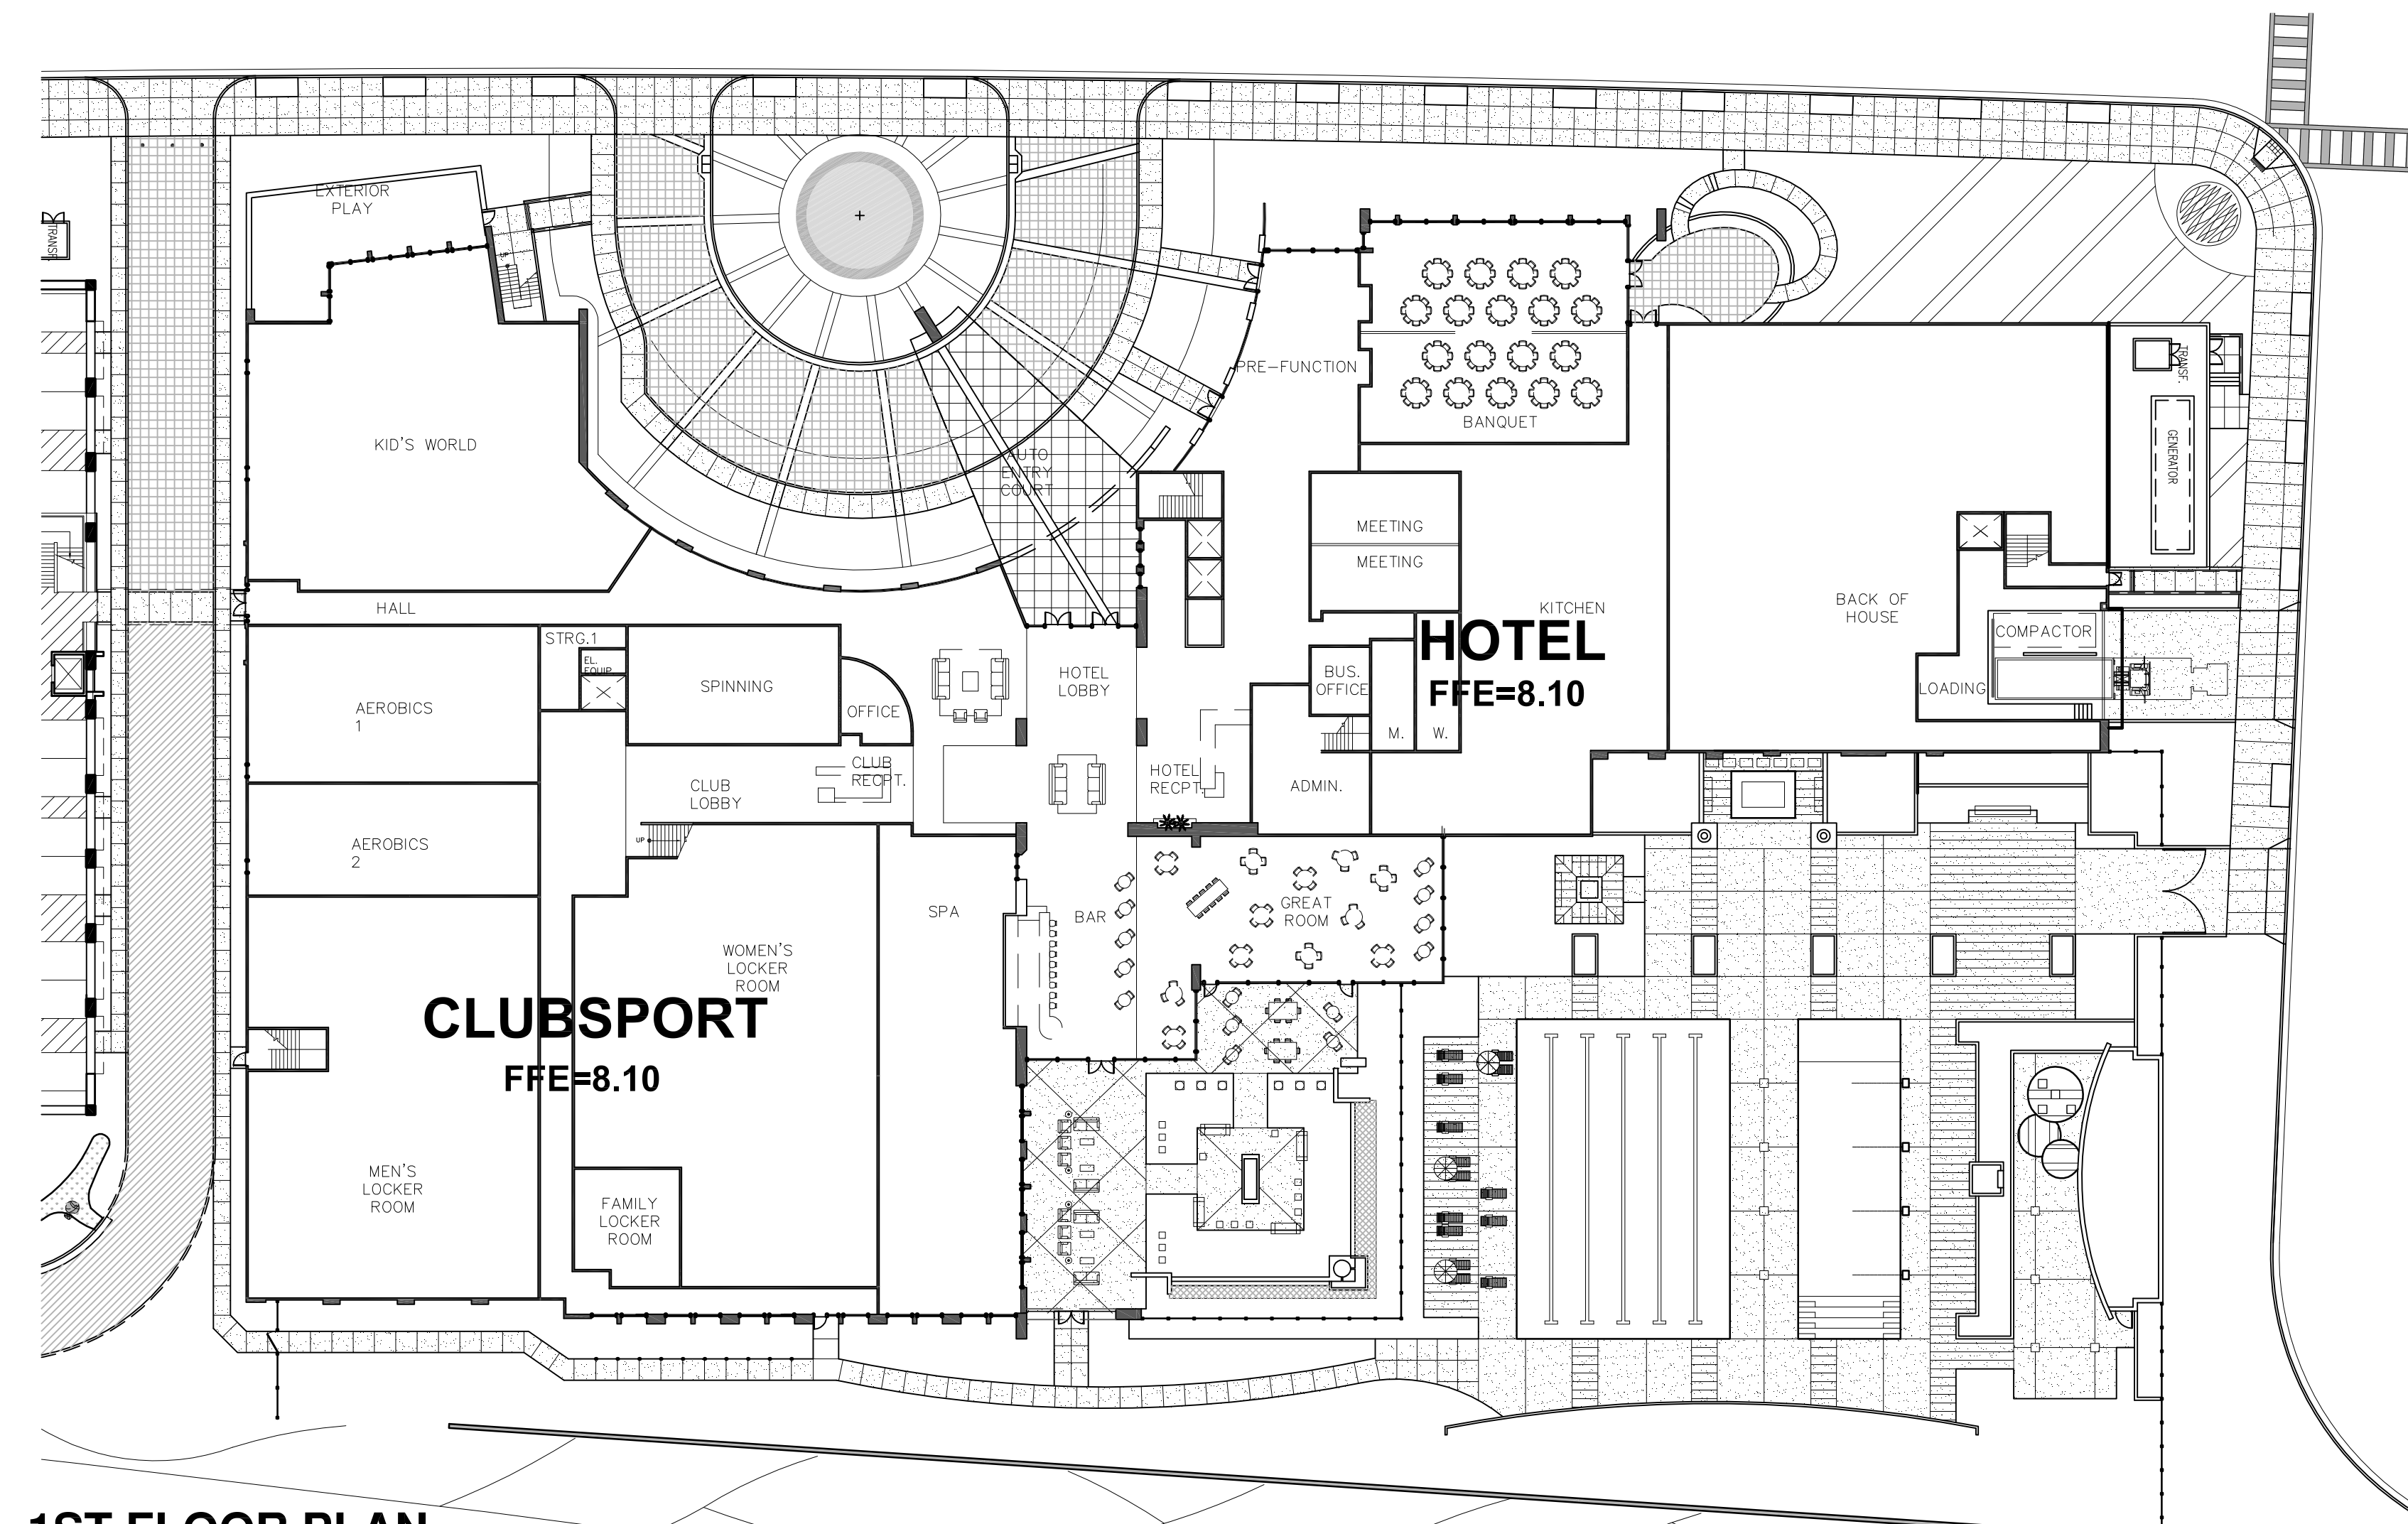

1ST FLOOR PLAN

OCCUPANCY TYPE: A-2, A-3, B, E  
 CONSTRUCTION TYPE: IA  
 FIRE SPRINKLER: FULLY SPRINKLERED

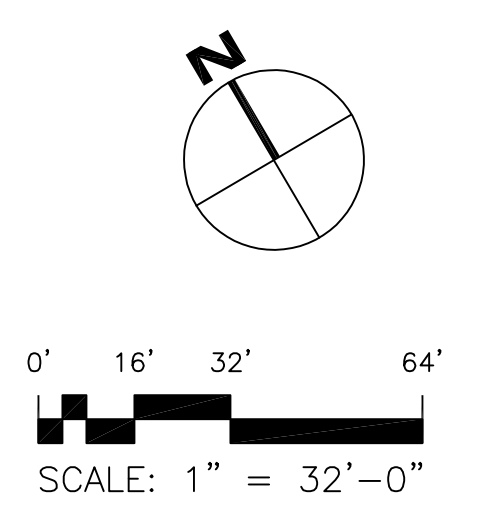

Jul 06, 2009 - 1:42pm I:\Bohannon\MP\Independ\956602\Draw\Independ\Arch\2.1-1plan.dwg