




ROOF LEVEL PLAN

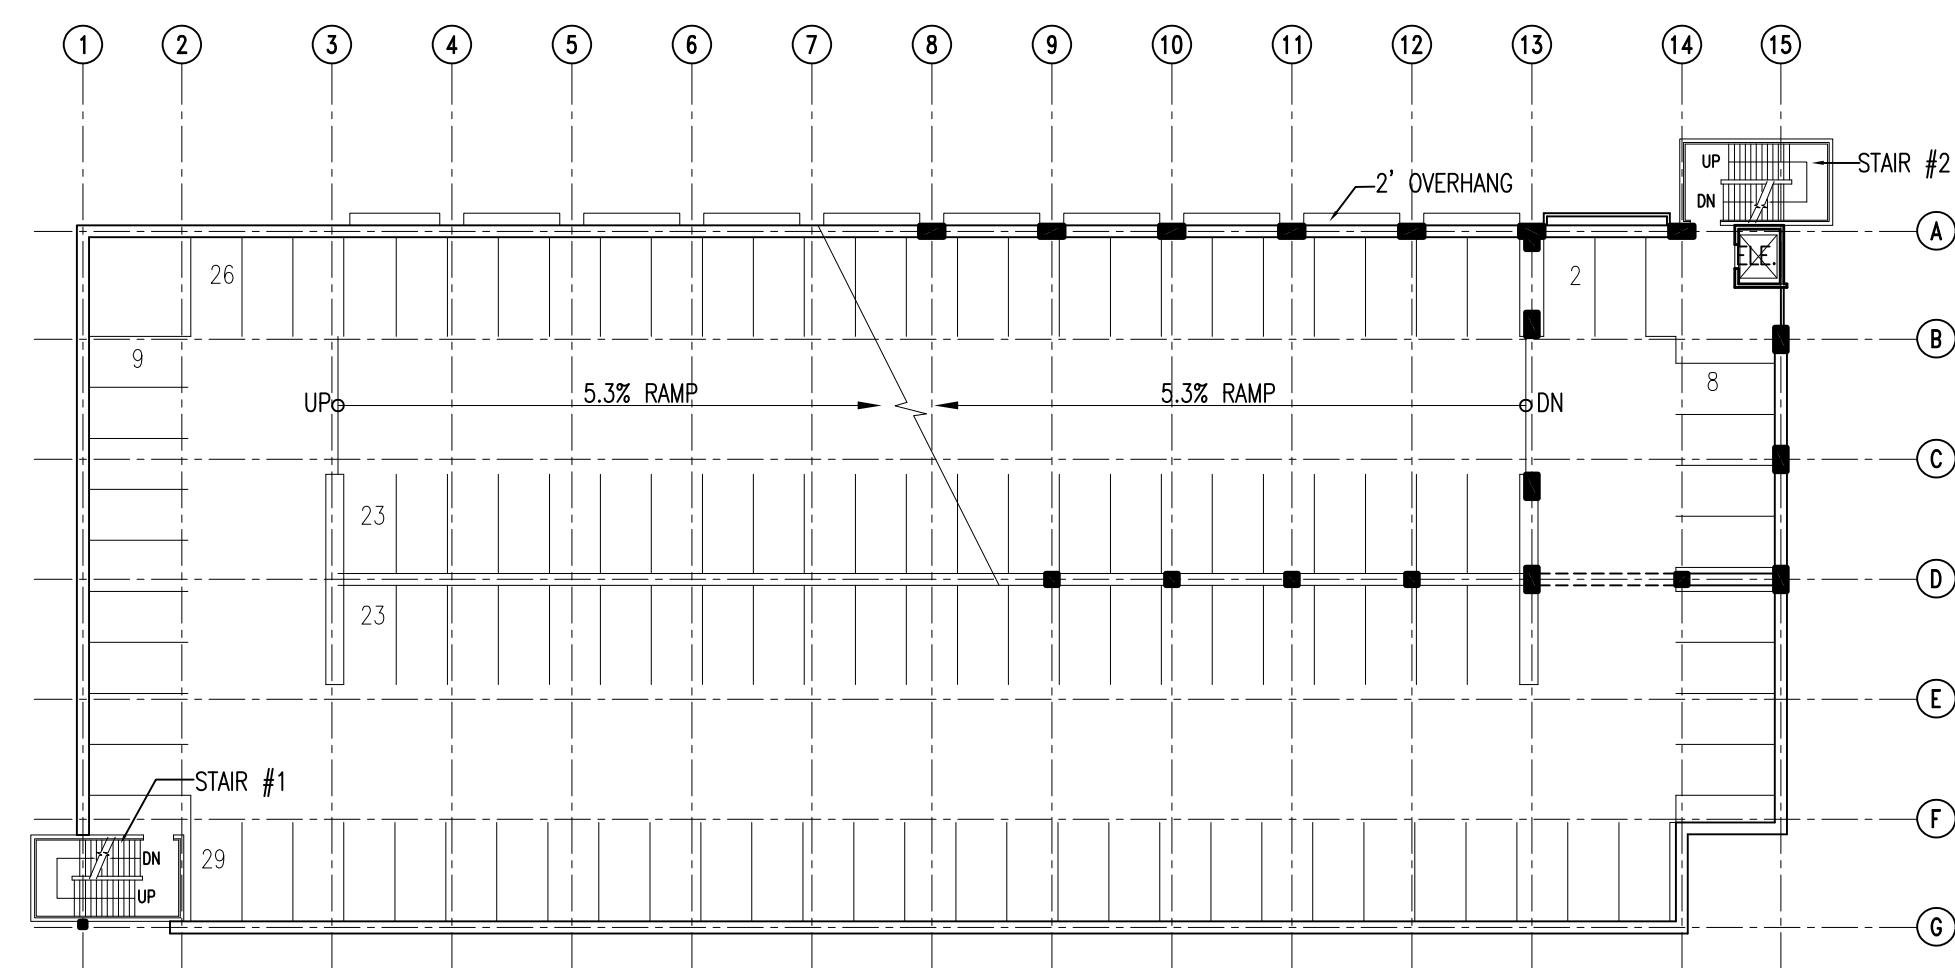


6TH LEVEL PLAN

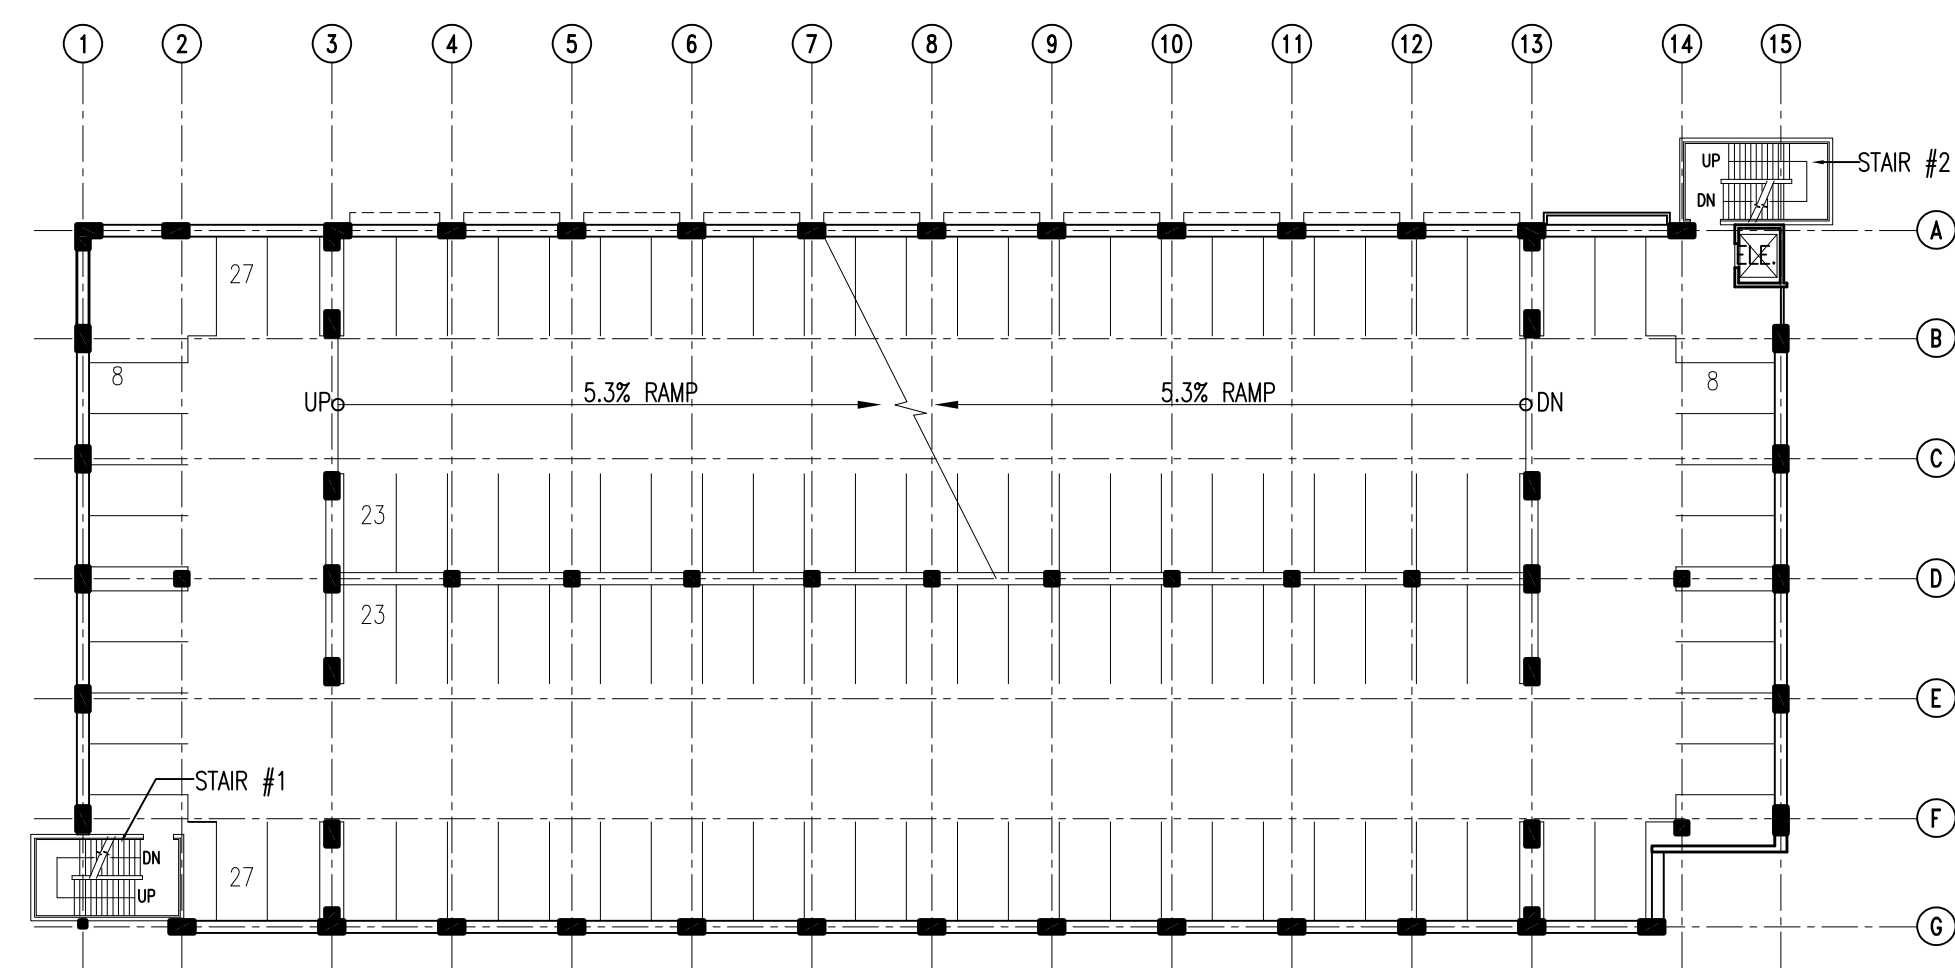


5TH LEVEL PLAN

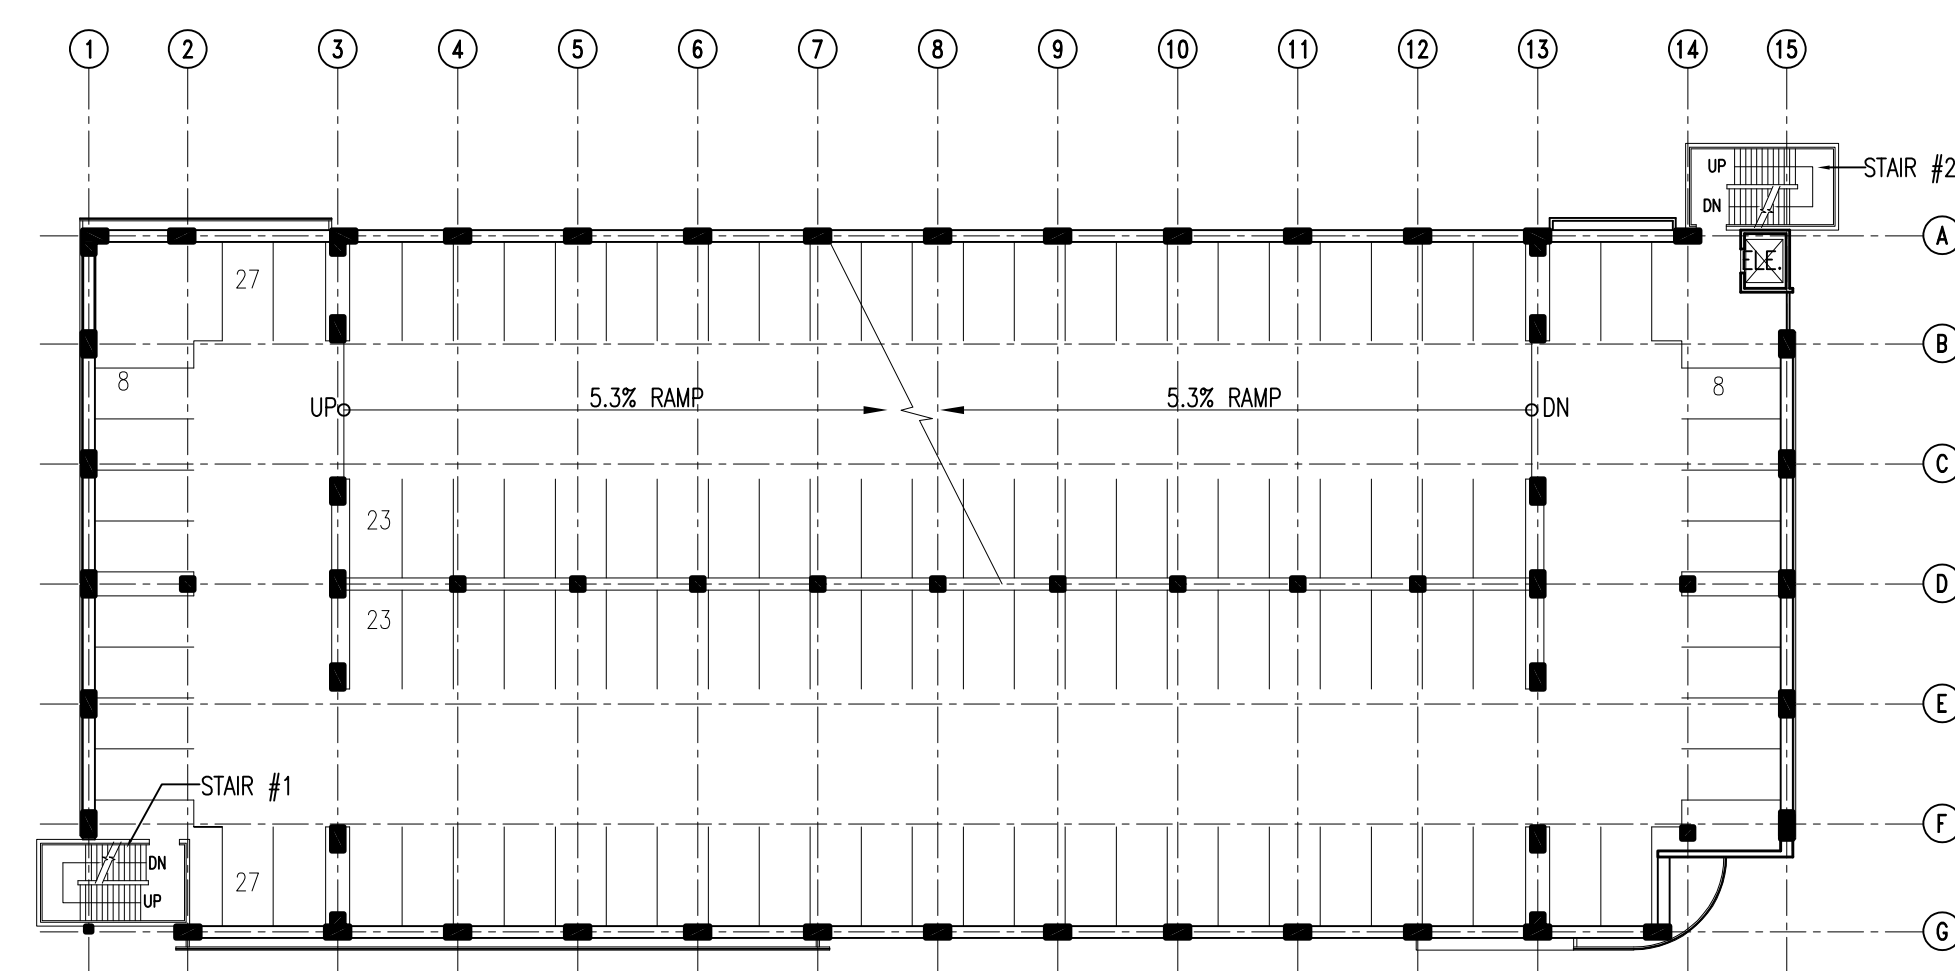

3RD & 4TH LEVEL PLAN

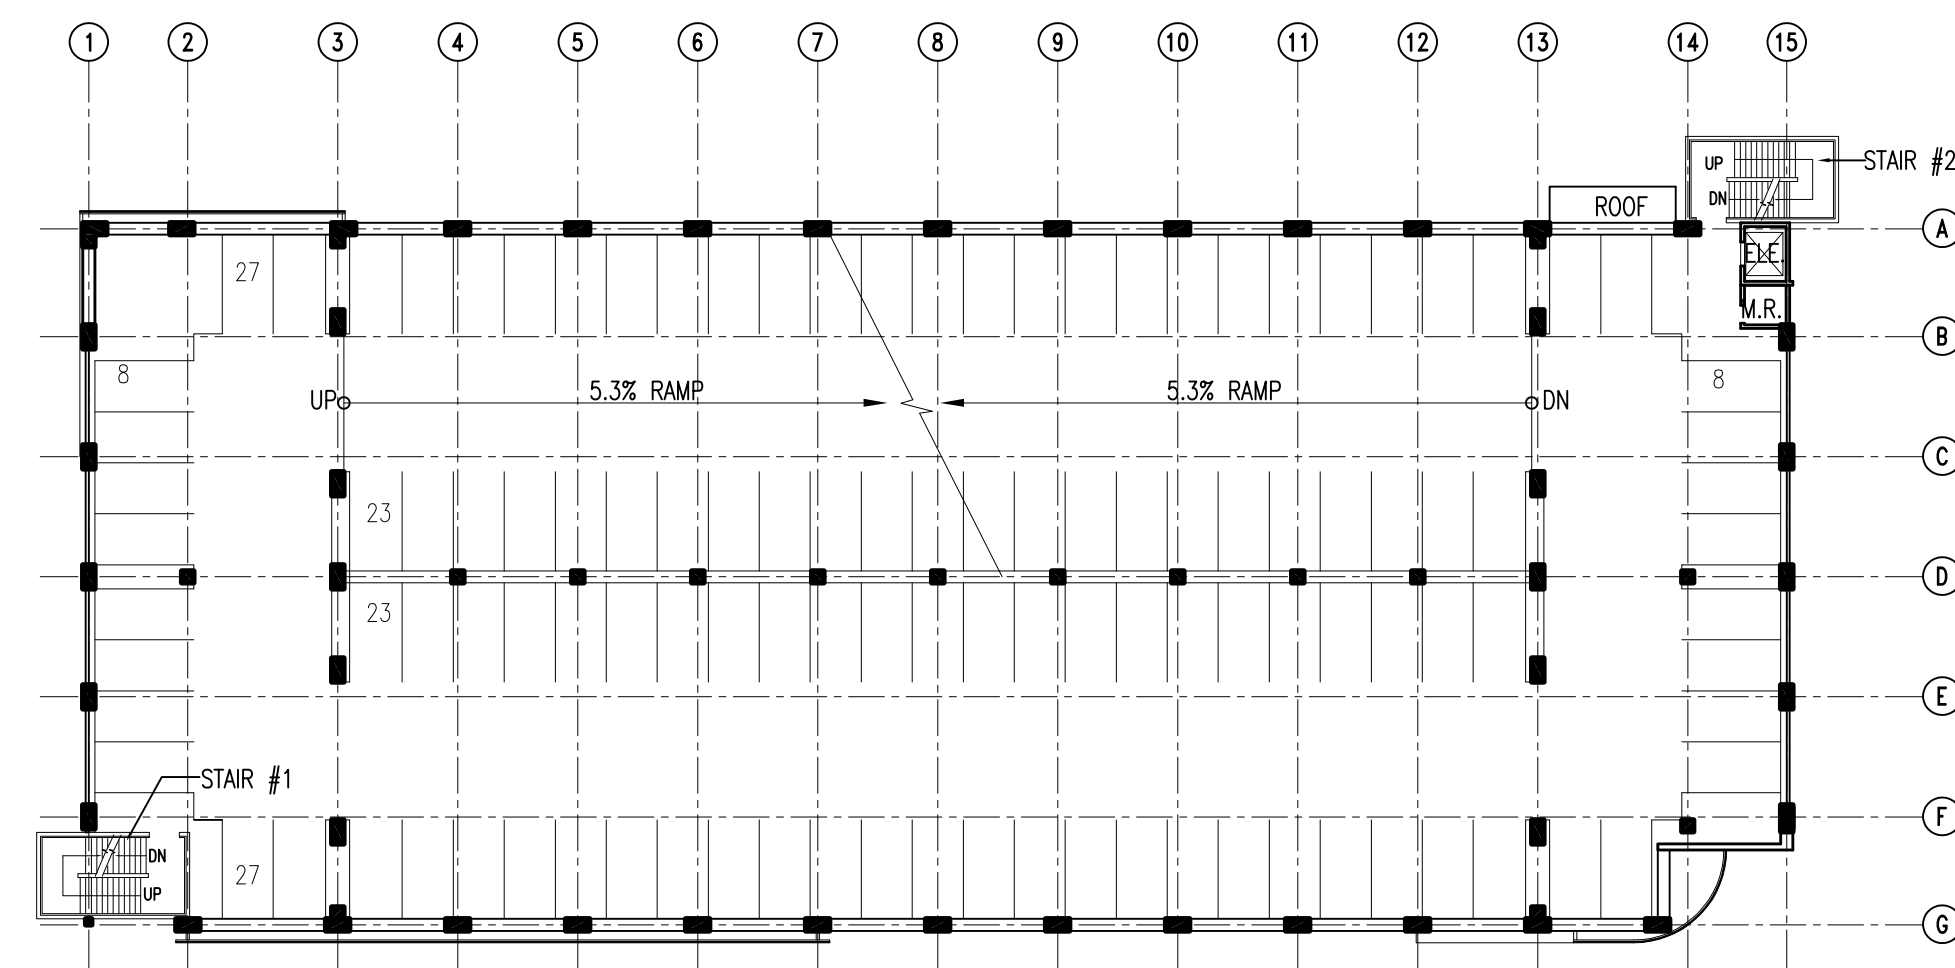

2ND LEVEL PLAN

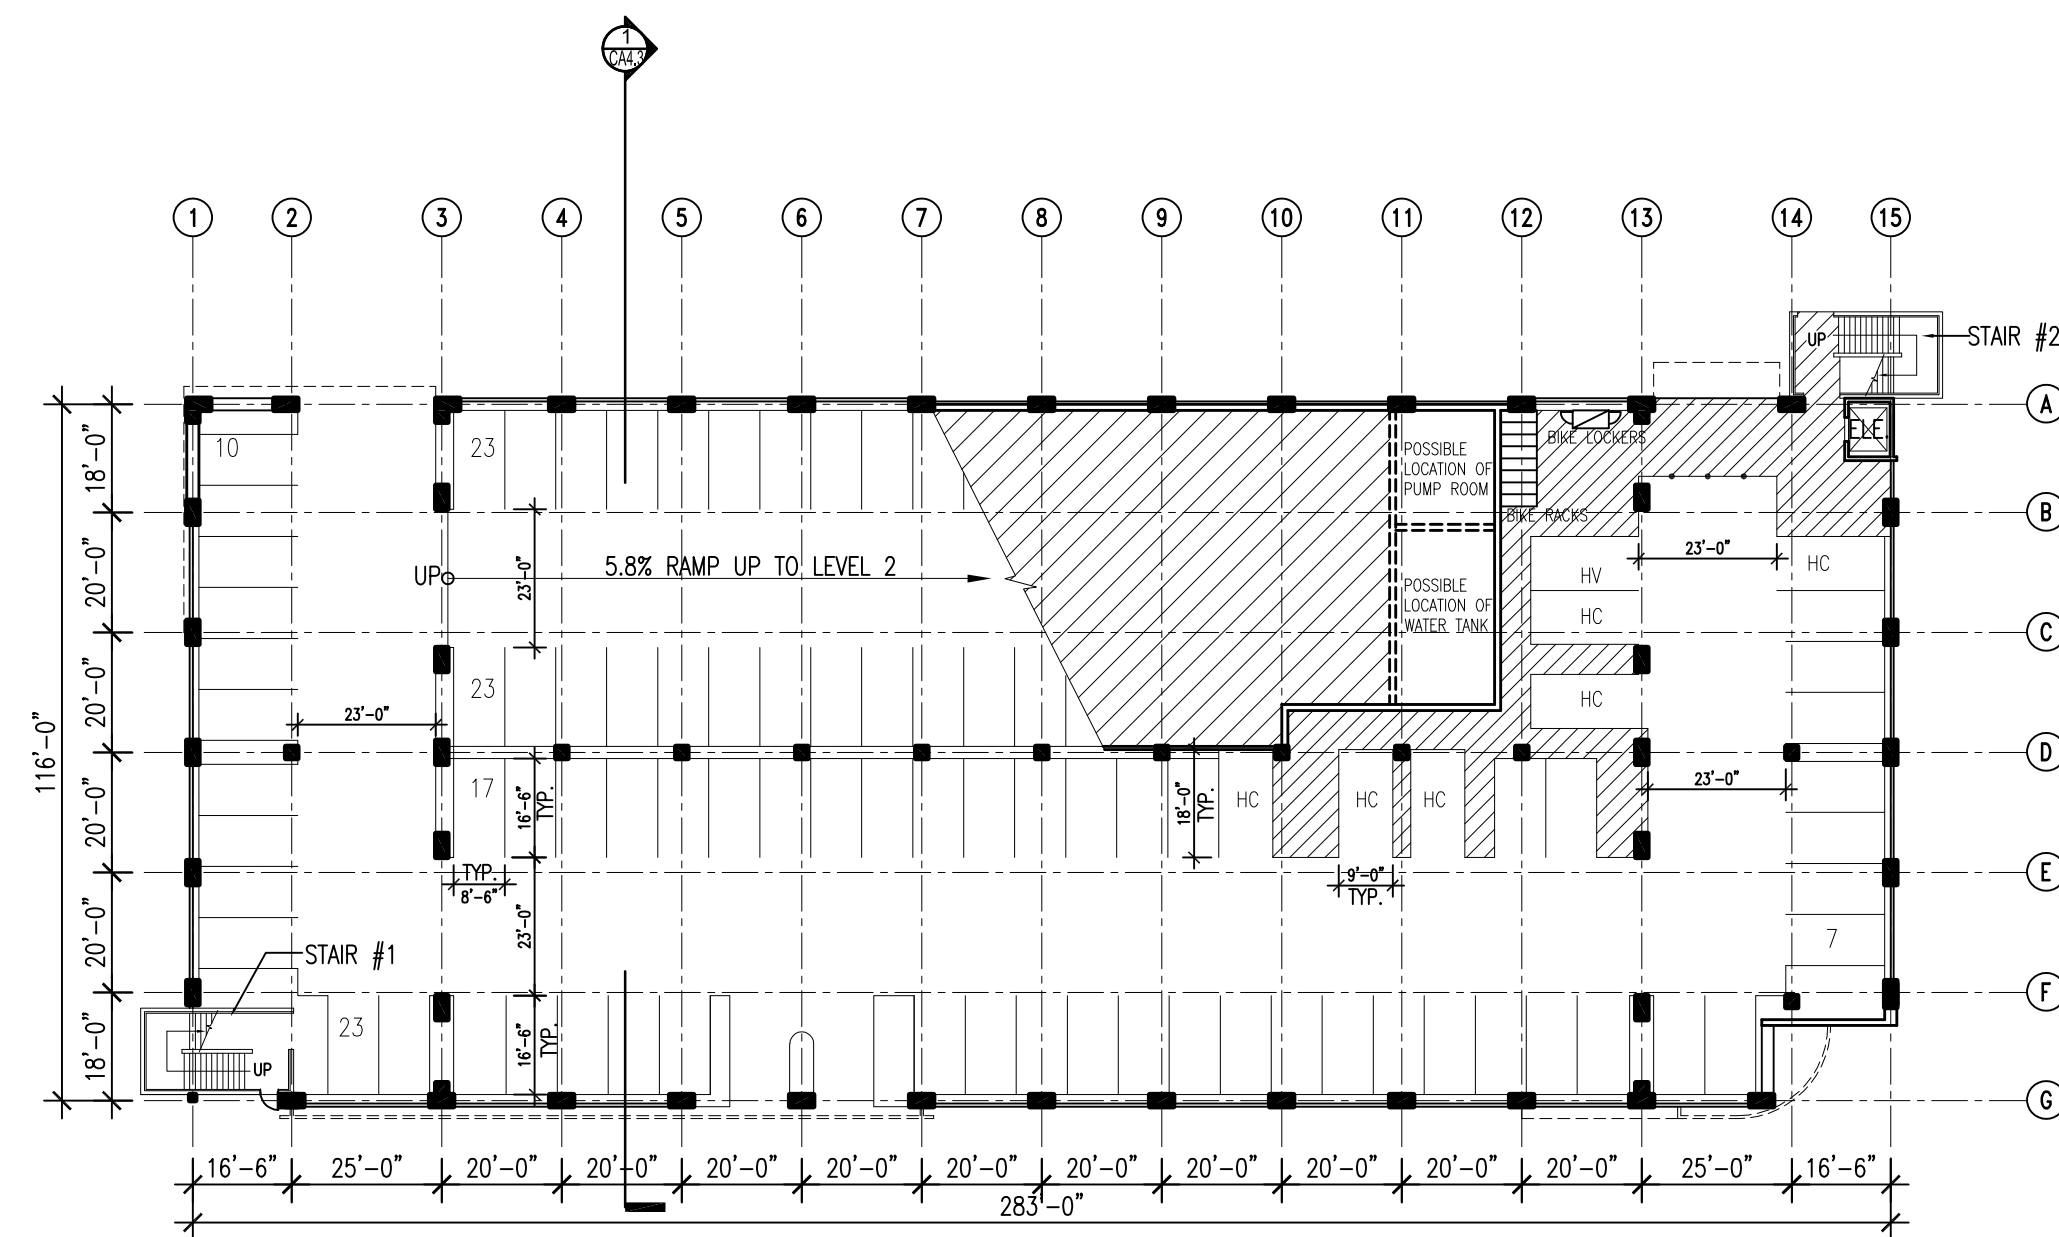

1ST LEVEL PLAN



FLOOR AREAS

| | |
|--------------|-------------------|
| 1ST LEVEL | 35,861 SF |
| 2ND LEVEL | 33,796 SF |
| 3RD LEVEL | 33,796 SF |
| 4TH LEVEL | 33,796 SF |
| 5TH LEVEL | 33,796 SF |
| 6TH LEVEL | 33,796 SF |
| ROOF LEVEL | 2,973 SF |
| TOTAL | 207,814 SF |

PARKING PROVIDED

| | |
|--------------|---|
| 1ST LEVEL | 110 STALLS (INCLUDING 7 HANDICAP CARS) |
| 2ND LEVEL | 116 STALLS |
| 3RD LEVEL | 116 STALLS |
| 4TH LEVEL | 116 STALLS |
| 5TH LEVEL | 116 STALLS |
| 6TH LEVEL | 120 STALLS |
| ROOF LEVEL | 7 STALLS |
| TOTAL | 701 STALLS (INCLUDING 7 HANDICAP CARS) |
| BIKE: | 8 RACKS, 2 LOCKERS |

OCCUPANT: S-2(OPEN PARKING STRUCTURE)
 CONSTRUCTION TYPE: IIB
 FIRE SPRINKLER: FULLY SPRINKLERED

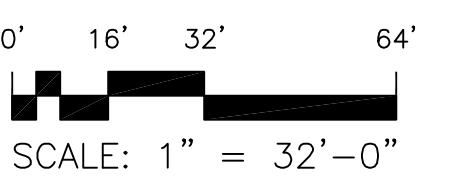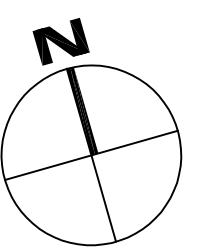

SCALE: 1" = 32'-0"

Jul 06, 2009 - 1:58pm - I:\P:\Bohannon\UP\dep\956602\DWG\Const\Arch\3.1-GridA.dwg