



WALKING



THINKING



BIKING



RUNNING

Haven Trail



January 2014




- ① 394-Unit Residential Project - Under Construction
- ② Approved Residential Project - Construction Pending
- ③ Samtrans Bus Stop
- ④ Menlo Park Office

- ⑤ Potential Bike Improvements
- ⑥ Commonwealth Corporate Center
- ⑦ Bay Trail
- ⑧ Bayfront Park


- ⑨ Facebook West Campus
- ⑩ Facebook East Campus
- ⑪ Bohannon Menlo Gateway

Local Context

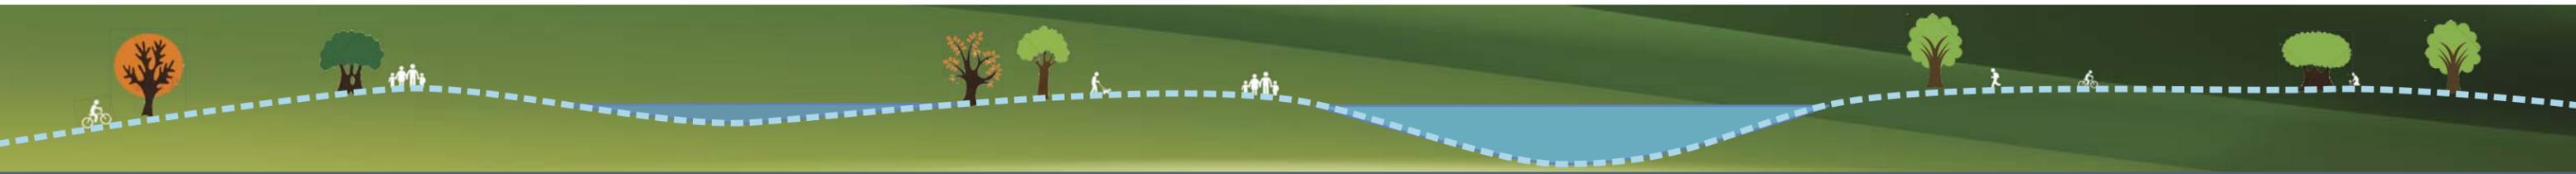





Proposed Improvements

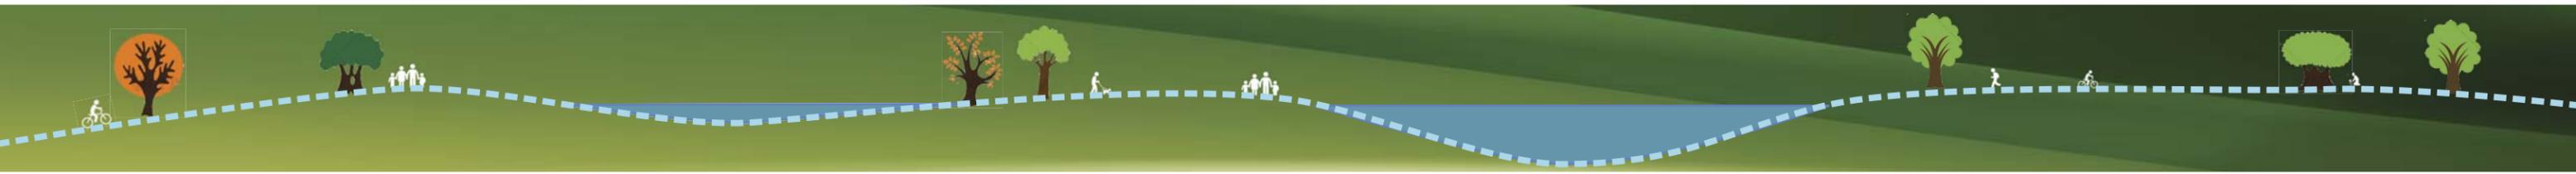




Conceptual Design Imagery

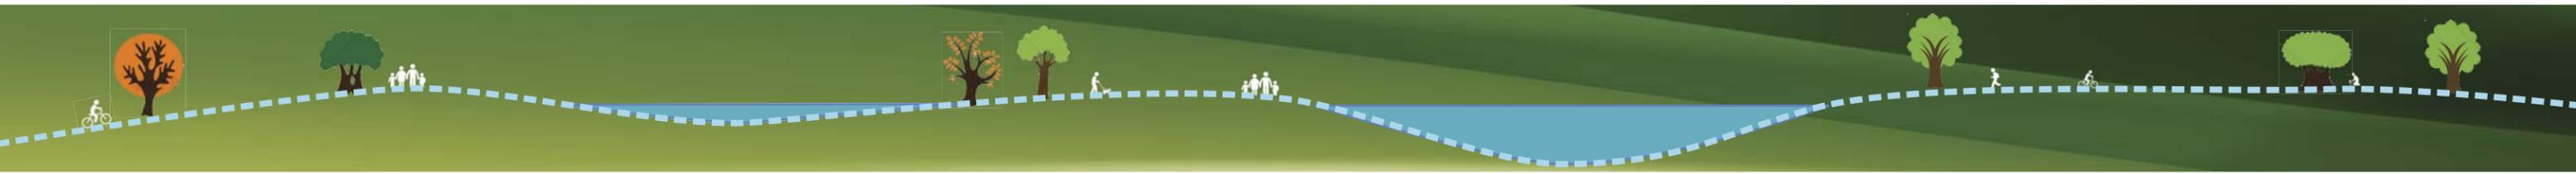

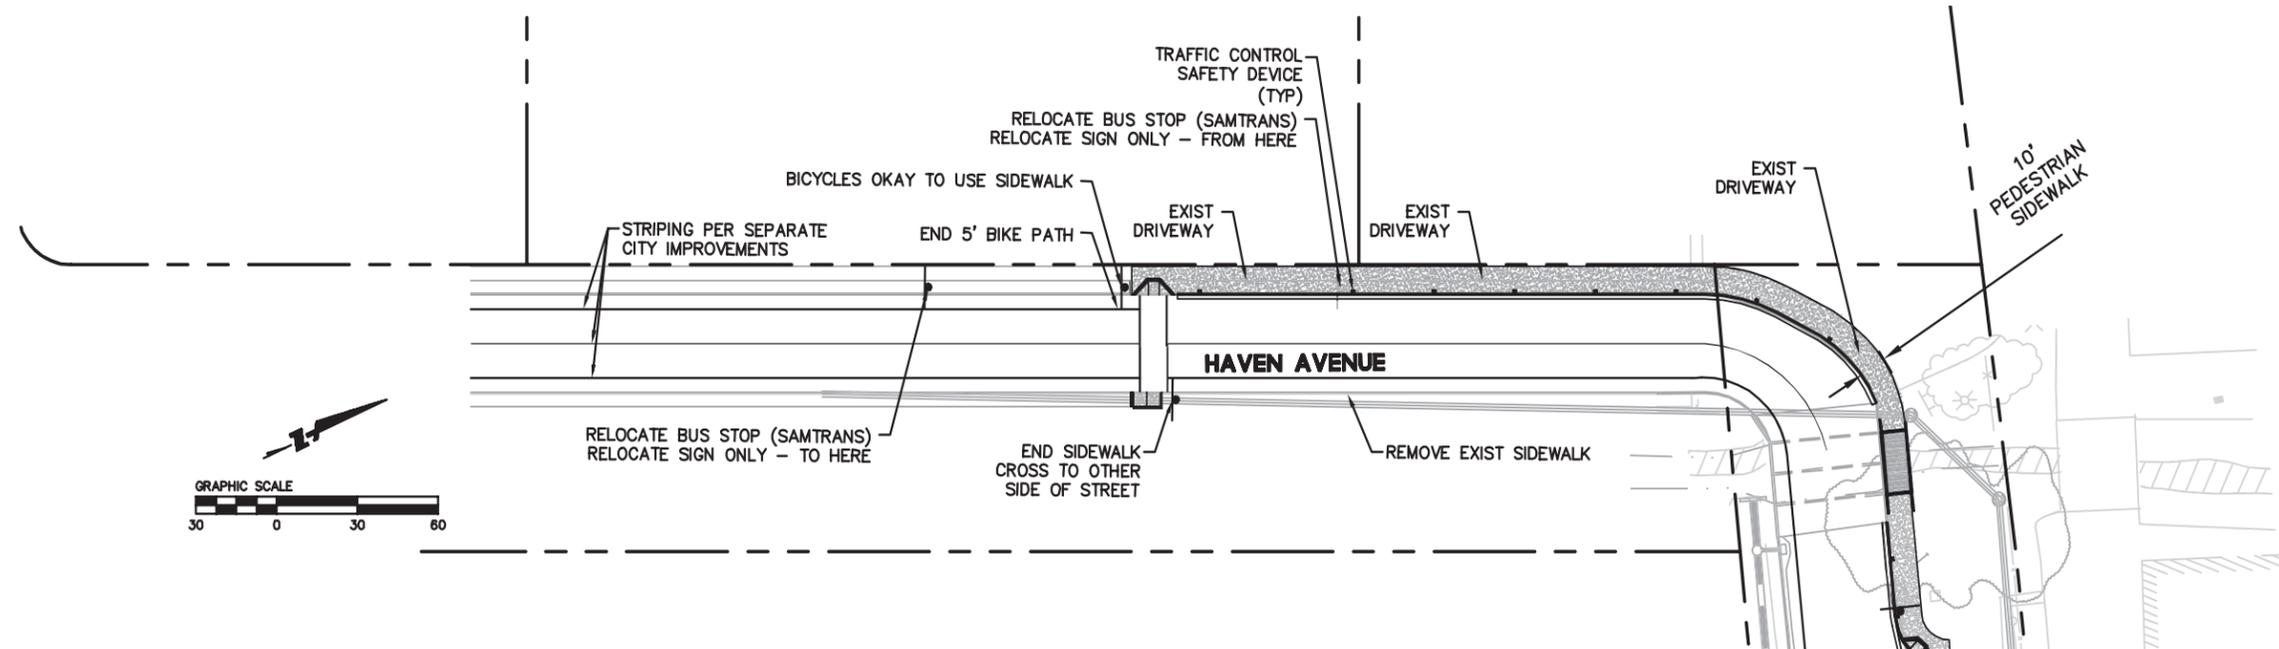

SCALE: 1" = 60'

SEE BELOW

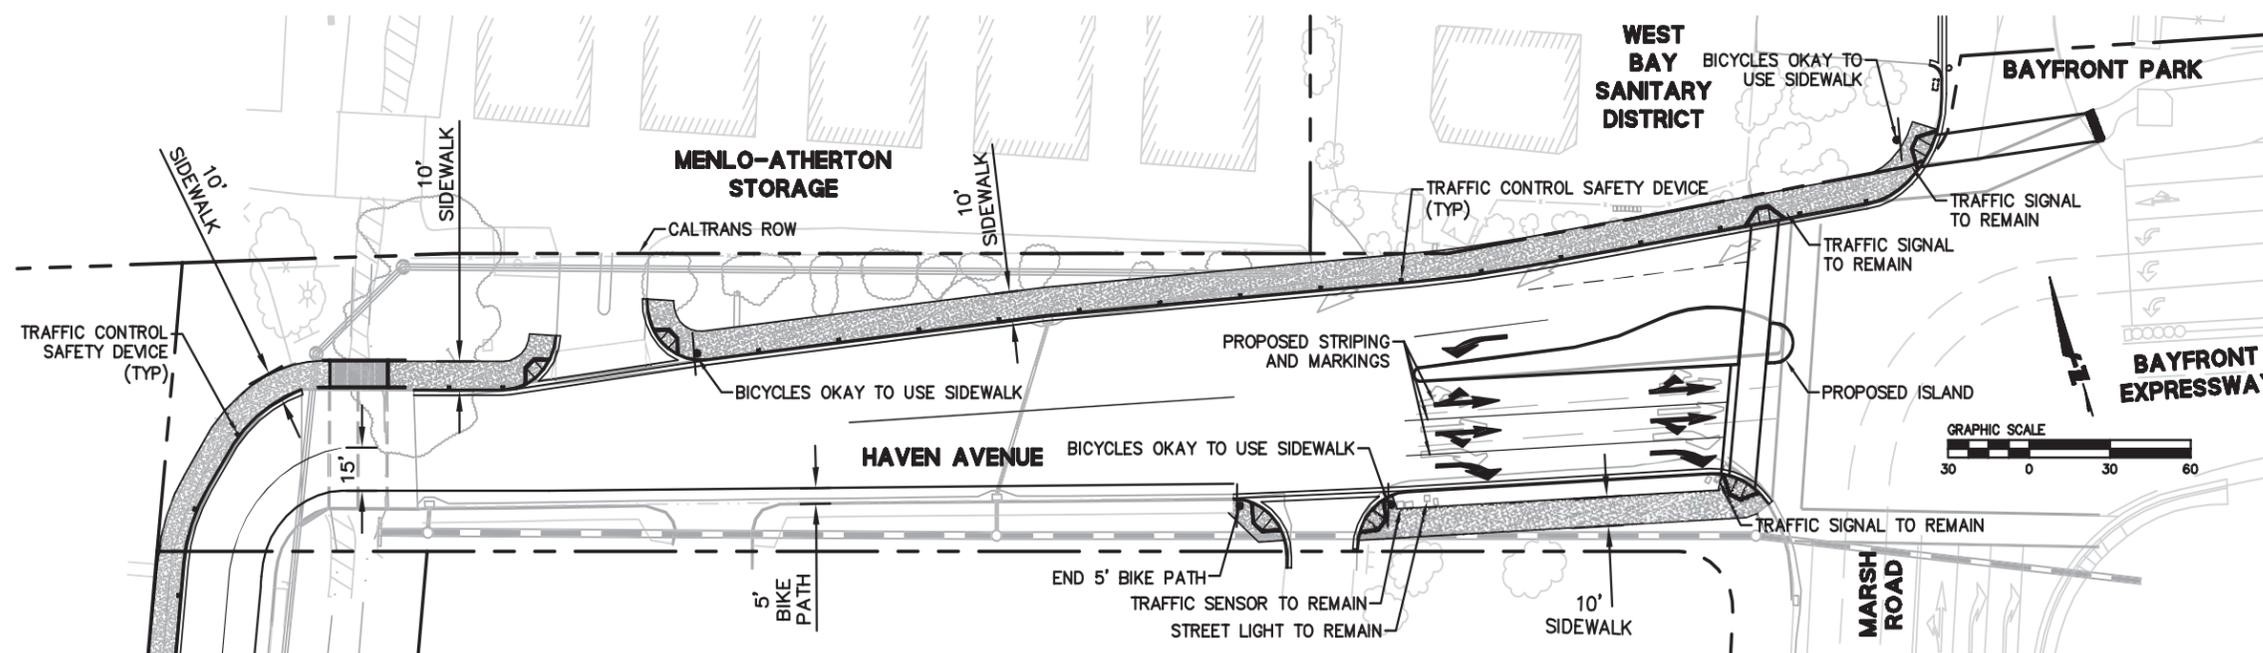

SEE ABOVE

SCALE: 1" = 60'

Haven Avenue Improvement Plan

