


- Key**
- Existing path/trail at top of bank.
  - Opportunity for new path at top of bank.
  - Opportunity for overlook.
  - Opportunity for small pocket park.
  - Opportunity for interpretive panel site.
  - Add creek identification at road crossing.

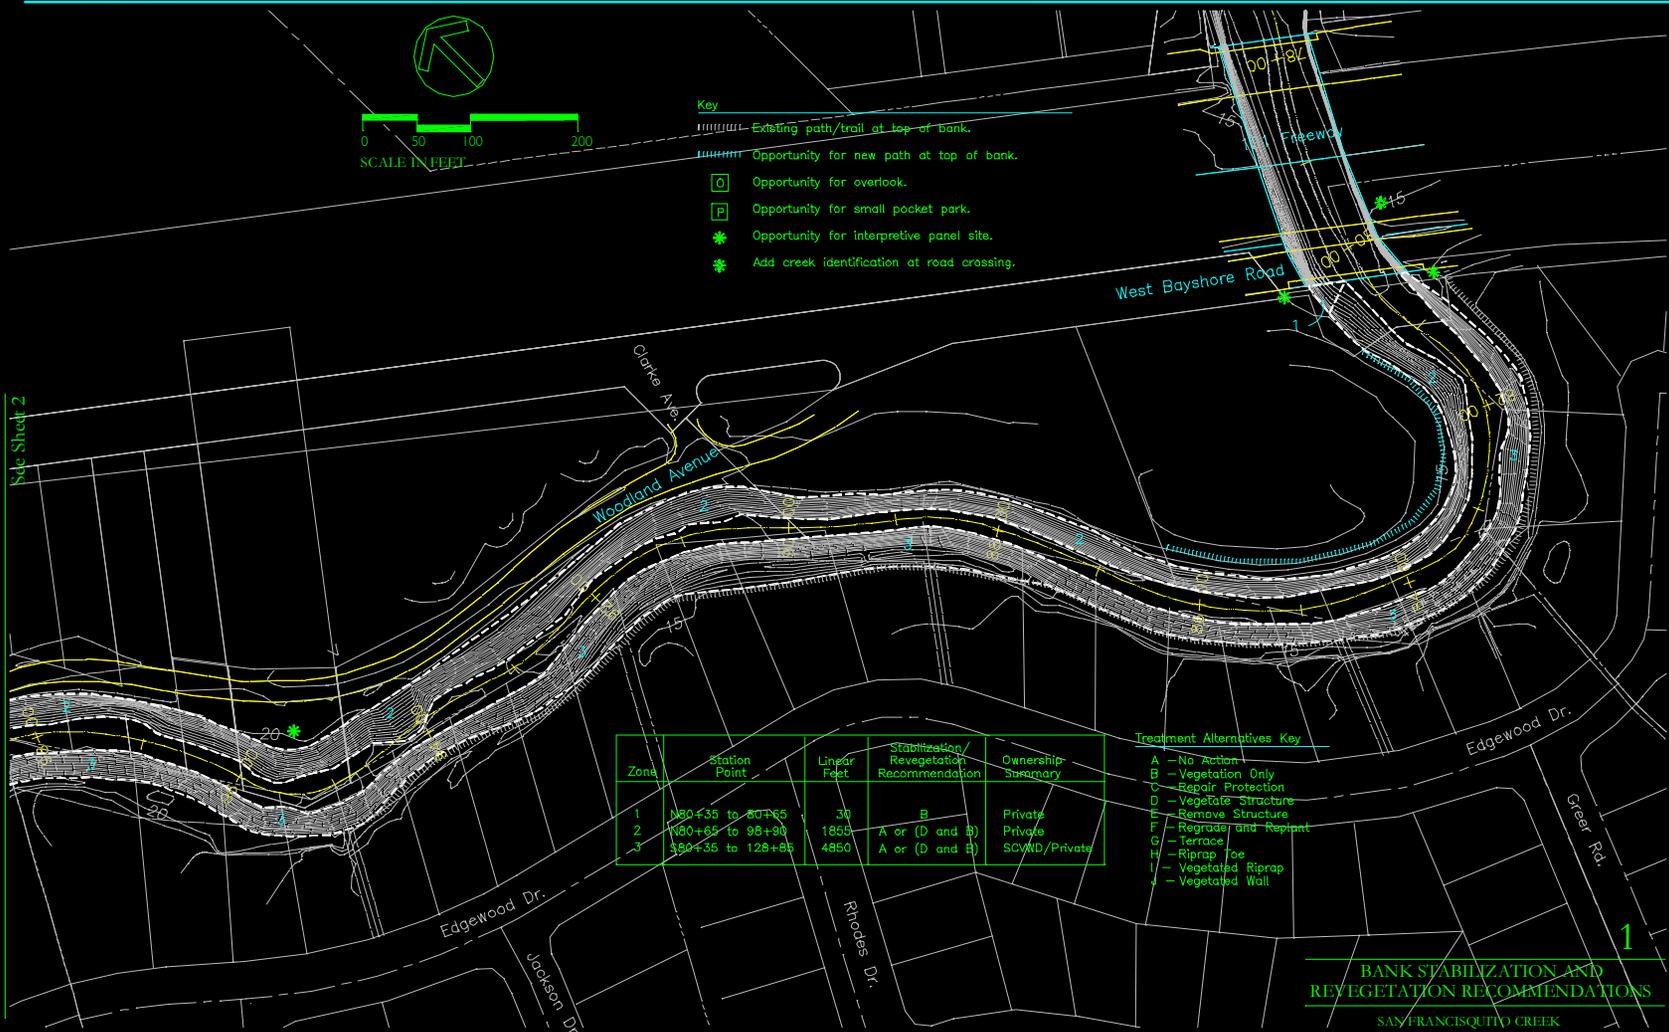

Zone	Station Point	Linear Feet	Stabilization/Revegetation Recommendation	Ownership Summary
1	100+35 to 80+65	30	B	Private
2	100+65 to 98+00	1865	A or (D and E)	Private
3	100+35 to 128+85	4850	A or (D and E)	SO/WD/Private

- Treatment Alternatives Key**
- A - No Action
  - B - Vegetation Only
  - C - Repair Protection
  - D - Vegetated Structures
  - E - Remove Structure
  - F - Regrade and Replant
  - G - Terrace
  - H - Riprap Toe
  - I - Vegetated Riprap
  - J - Vegetated Wall

**BANK STABILIZATION AND REVEGETATION RECOMMENDATIONS**

SAN FRANCISCO CREEK  
BANK STABILIZATION & REVEGETATION  
PRELIMINARY MASTER PLAN REPORT