

1

Menlo Park Skate Park
15,000 square feet - Menlo Park, California

revised prellminary design




WormhoudtINC

849 Almar Avenue, Suite 280 Santa Cruz, California 95060

admin@skateparks.com www.skateparks.com

t.831.426.8424 f.831.426.8411

RLA#4305

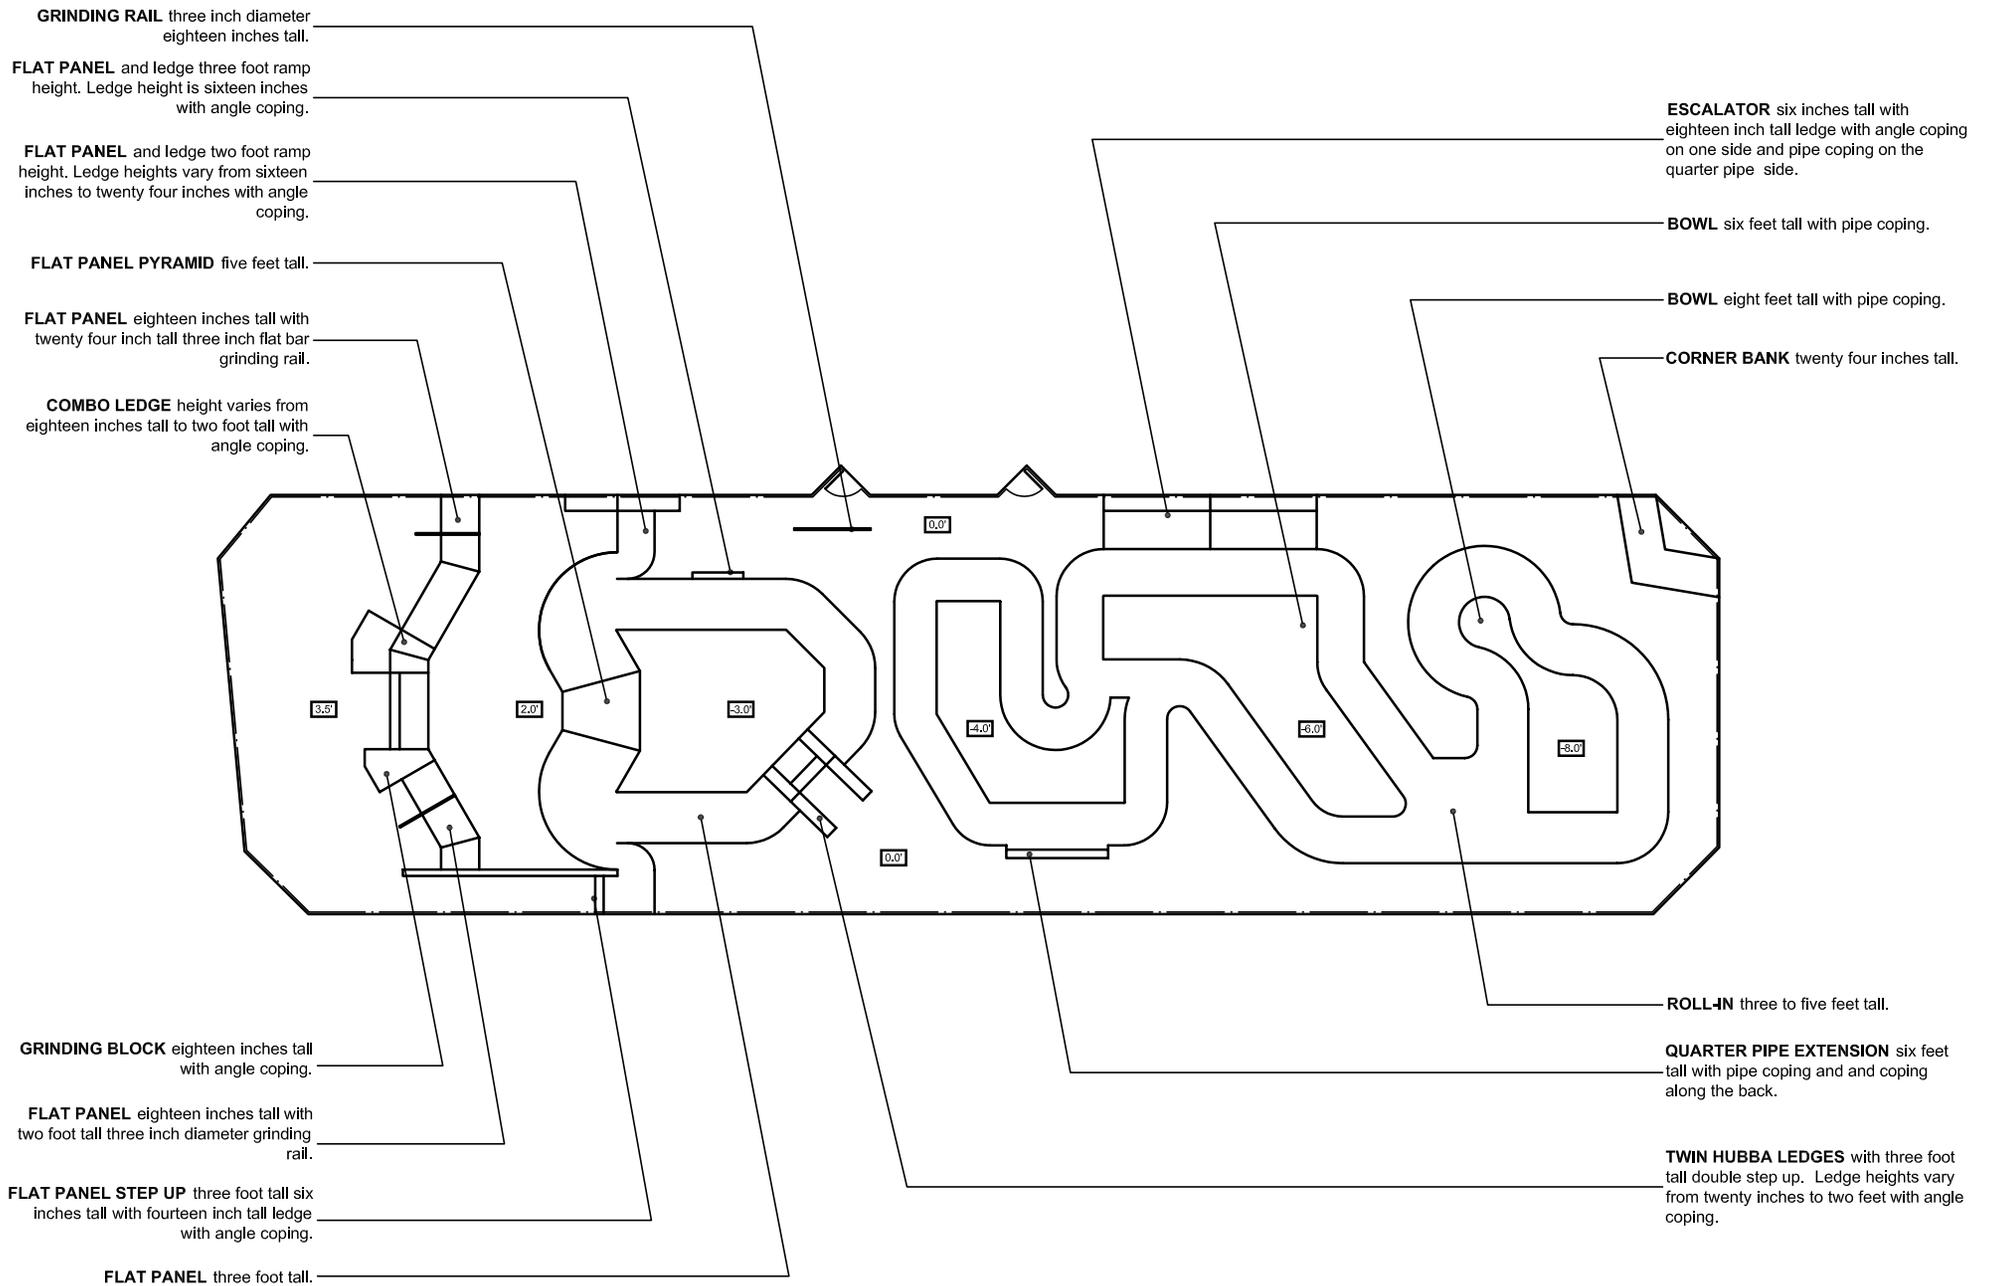

2

Menlo Park Skate Park
 15,000 square feet - Menlo Park, California

revised preliminary design



WormhoudtINC

849 Almar Avenue, Suite 280 Santa Cruz, California 95060

admin@skateparks.com www.skateparks.com

t.831.426.8424 f.831.426.8411

RLA#4305