




ARC TEC
ARCHITECTURAL TECHNOLOGIES
www.arctecinc.com

Arizona
2960 East Northern Avenue, Building C
Phoenix, Arizona 85028
P 602.933.2355 F 602.933.2988

California
99 Almaden Boulevard, Suite 840
San Jose, California 95113
P 408.496.0676 F 408.496.1121

The "seal" or "stamp" of the architect, draughtsman, engineer, etc., is required on all drawings, specifications, reports, etc., and shall be in accordance with the laws of the State of California. The seal of the architect, draughtsman, engineer, etc., shall not be used or authorized by any other person to use the seal of the architect, draughtsman, engineer, etc., without the written consent of the architect, draughtsman, engineer, etc. 

© Copyright - ARC TEC, INC. 2012
In Association with:

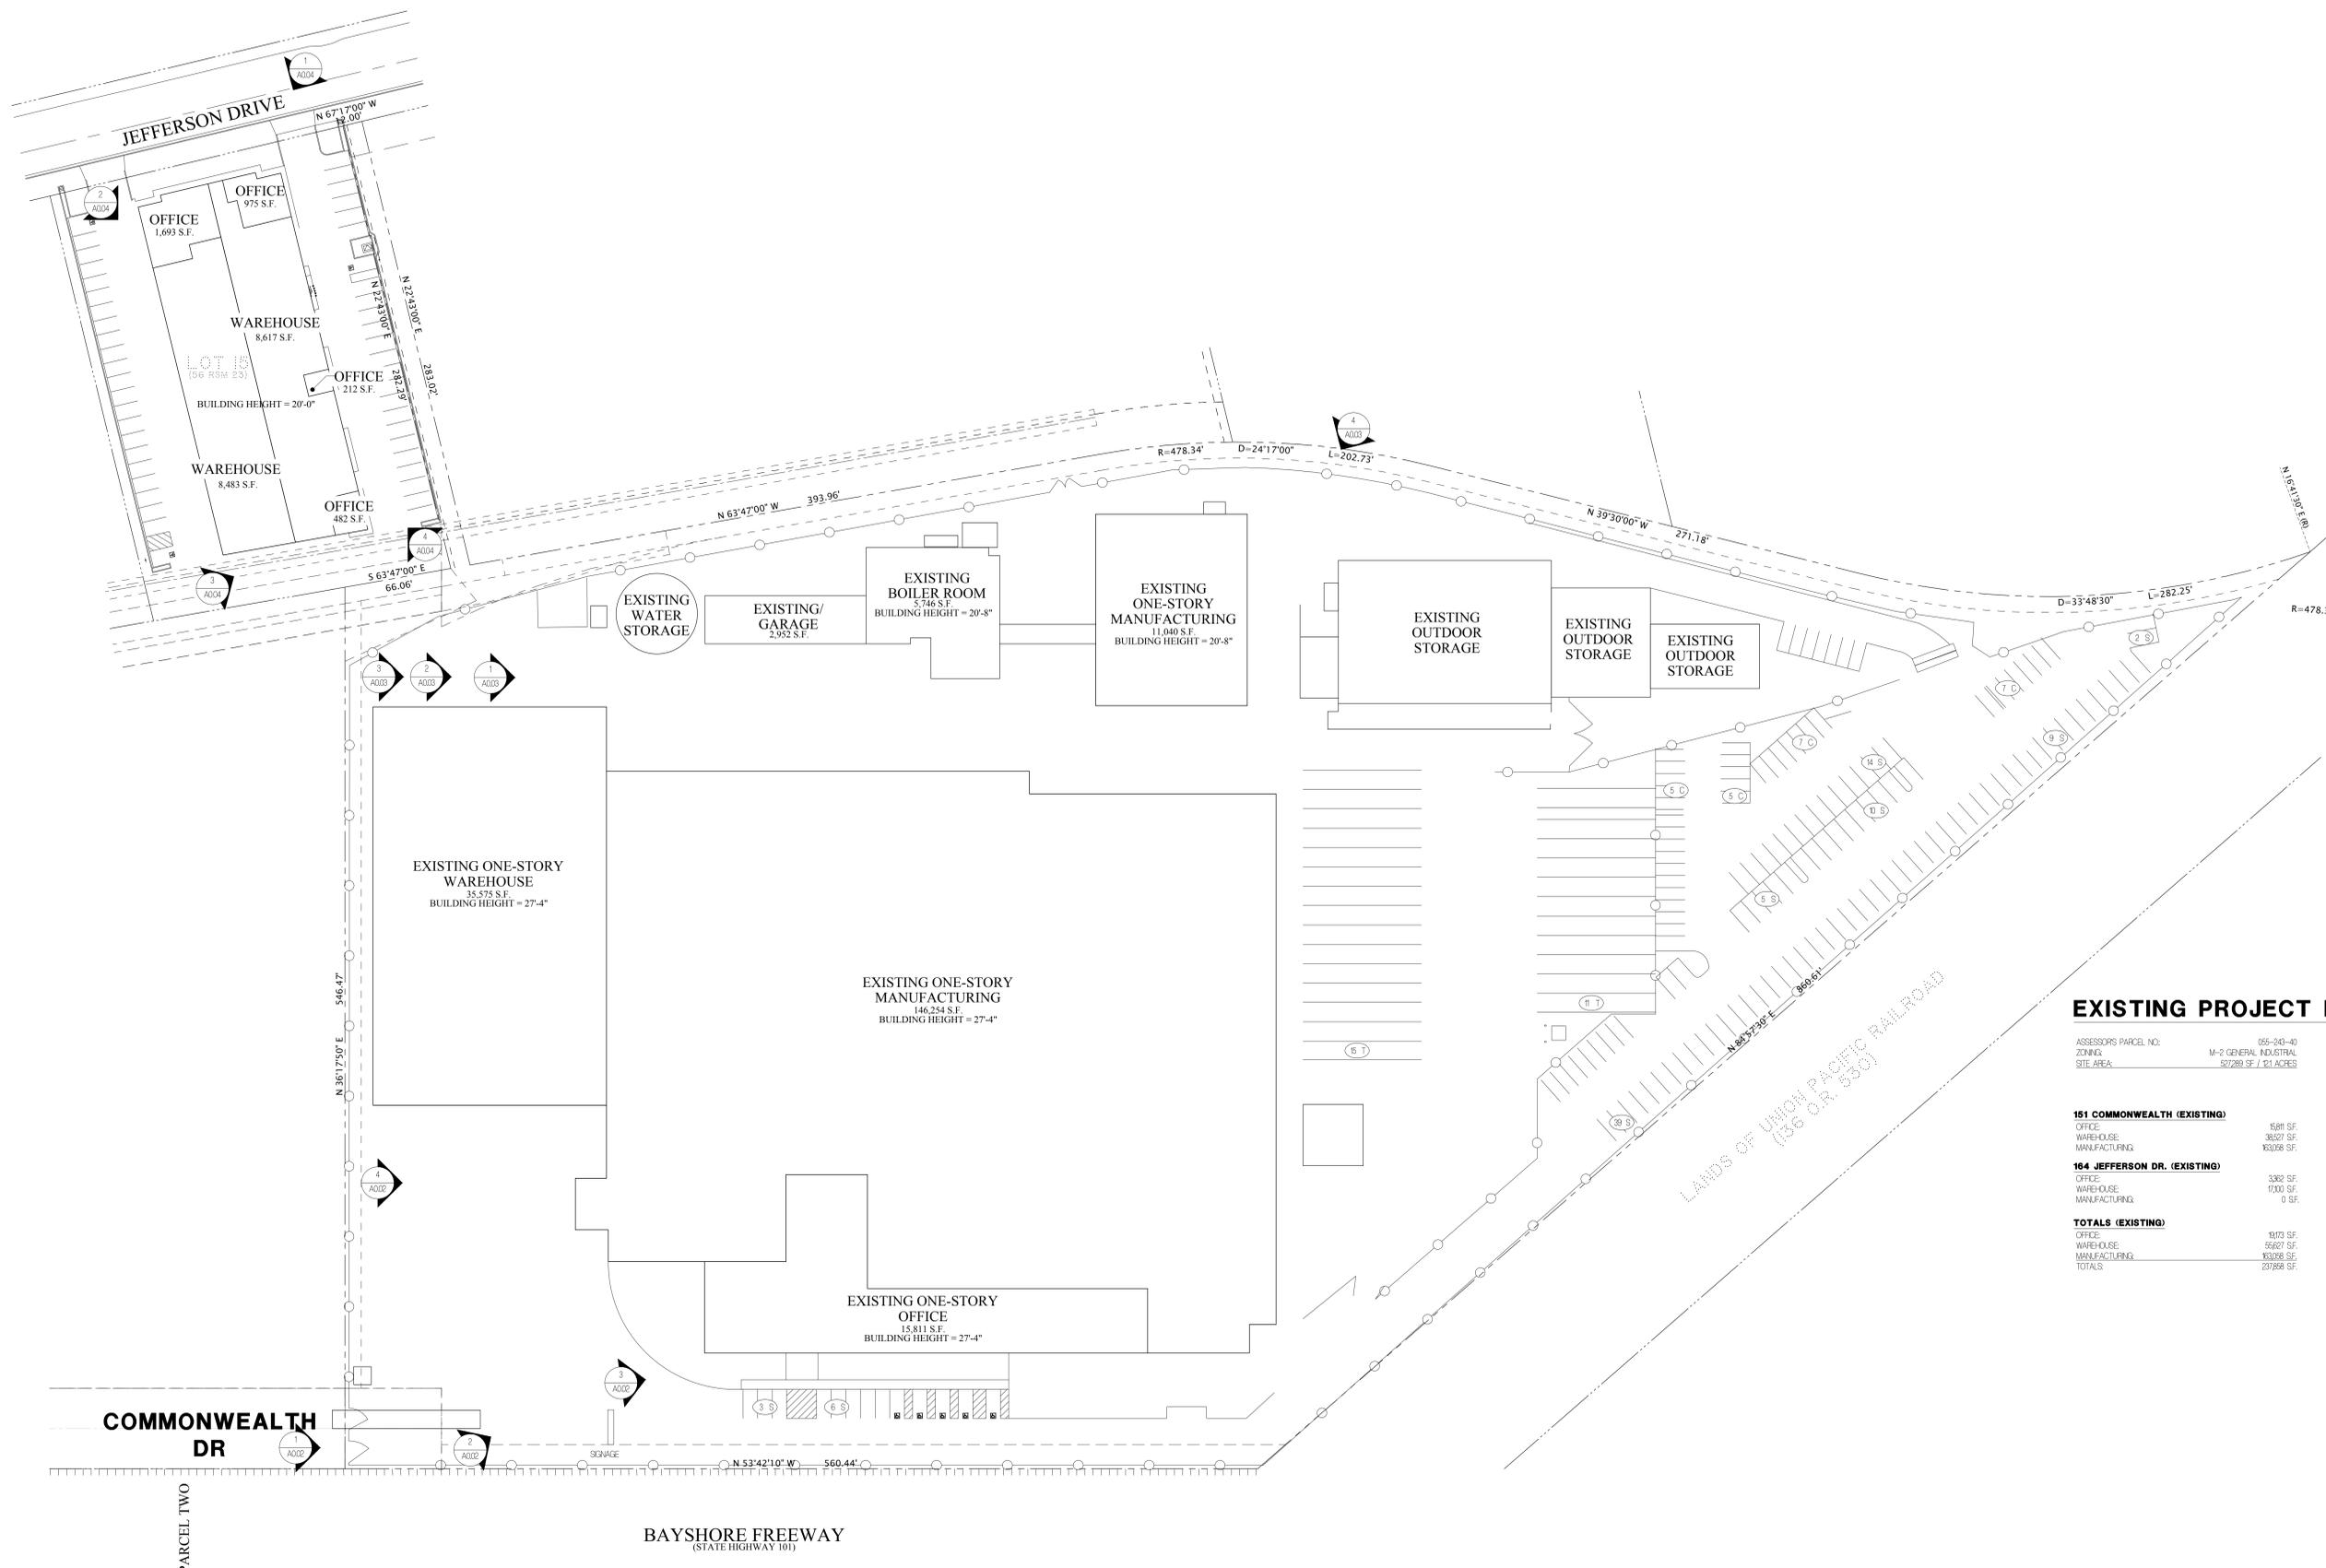

EXISTING PROJECT DATA

ZONING: M-2 GENERAL INDUSTRIAL
SITE AREA: 527,289 SF / 12.1 ACRES

151 COMMONWEALTH (EXISTING)	
OFFICE	15,811 SF

A Planning Department Submittal for
COMMONWEALTH CORPORATE CENTER
151 Commonwealth Drive and 164 Jefferson Drive
Menlo Park, California 94025

The **SOBRATO** Organization

DATE	DESCRIPTION
07.17.12	PLANNING DEPARTMENT SUBMITTAL
04.19.13	PLANNING DEPARTMENT SUBMITTAL
06.26.13	FIRE COMMENTS



EXISTING SITE/FLOOR PLAN

A0.01
PROJECT NO: 112943

1 EXISTING SITE PLAN
SCALE: 1"=40'



DATE PLOTTED: 06/26/2013 10:58:00 AM BY: JAMES ALMARAZ

