









**ARC TEC**  
ARCHITECTURAL TECHNOLOGIES  
www.arcotecinc.com


Arizona  
2960 East Northern Avenue, Building C  
Phoenix, Arizona 85028  
P 602.933.2355 F 602.933.2988

California  
99 Almaden Boulevard, Suite 840  
San Jose, California 95113  
P 408.496.0676 F 408.496.1121



© Copyright - ARC TEC, INC. 2012

In Association with:

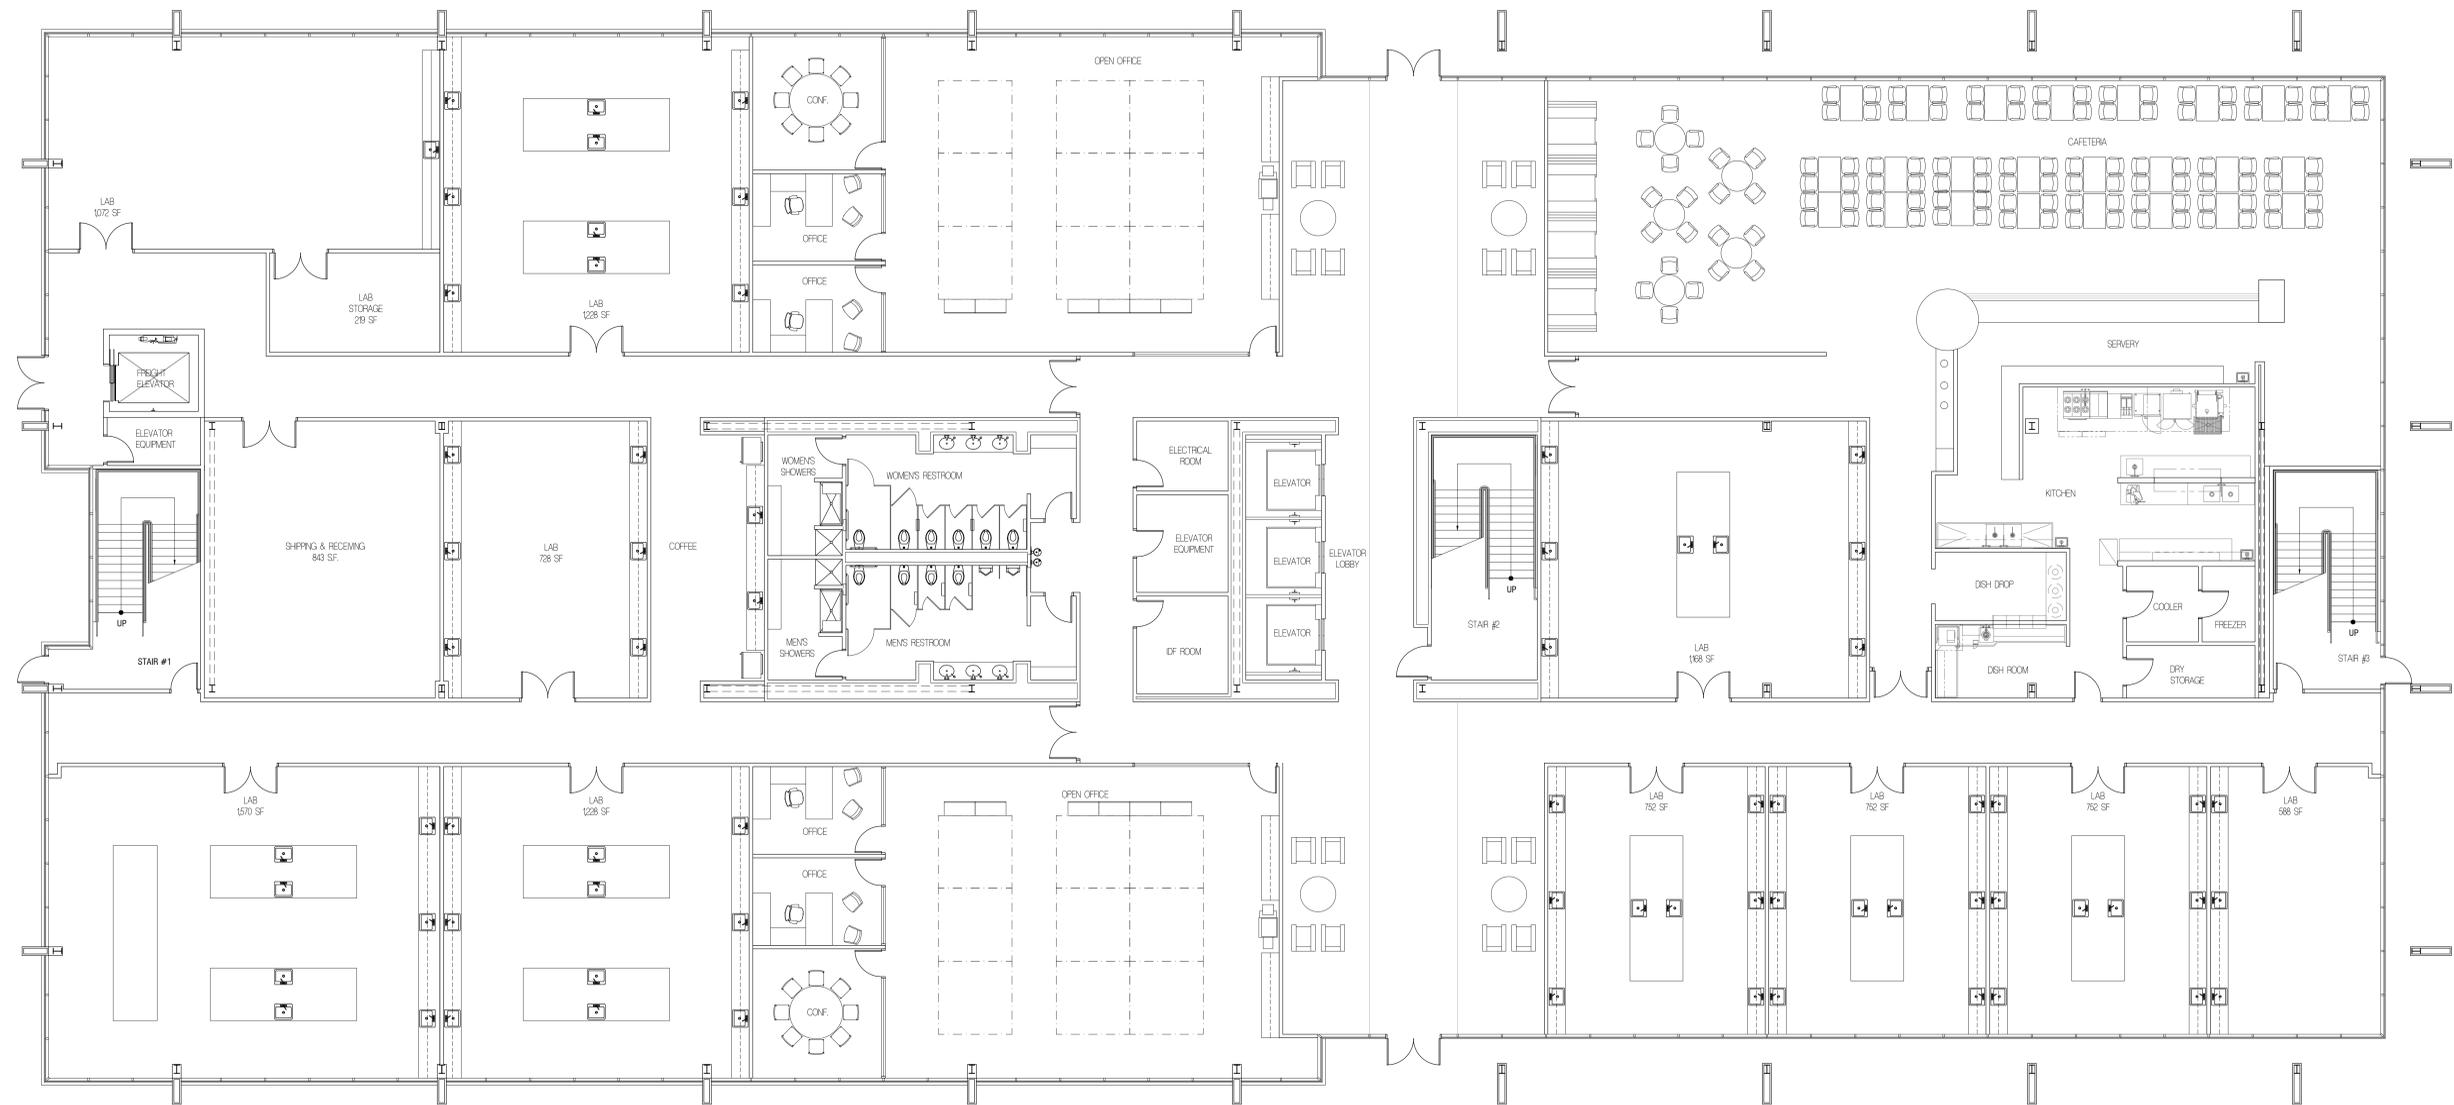

**1 CONCEPTUAL FIRST FLOOR SPACE PLAN**  
SCALE: 1/8" = 1'-0"

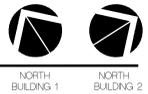

A Planning Department Submittal for  
**COMMONWEALTH CORPORATE CENTER**  
151 Commonwealth Drive and 164 Jefferson Drive  
Menlo Park, California 94025

The **SOBRATO** Organization


DATE	DESCRIPTION
07.17.12	PLANNING DEPARTMENT SUBMITTAL
04.19.13	PLANNING DEPARTMENT SUBMITTAL
06.26.13	FIRE COMMENTS




CONCEPTUAL FIRST FLOOR  
SPACE PLAN

**AT12.11**  
PROJECT NO: 112943


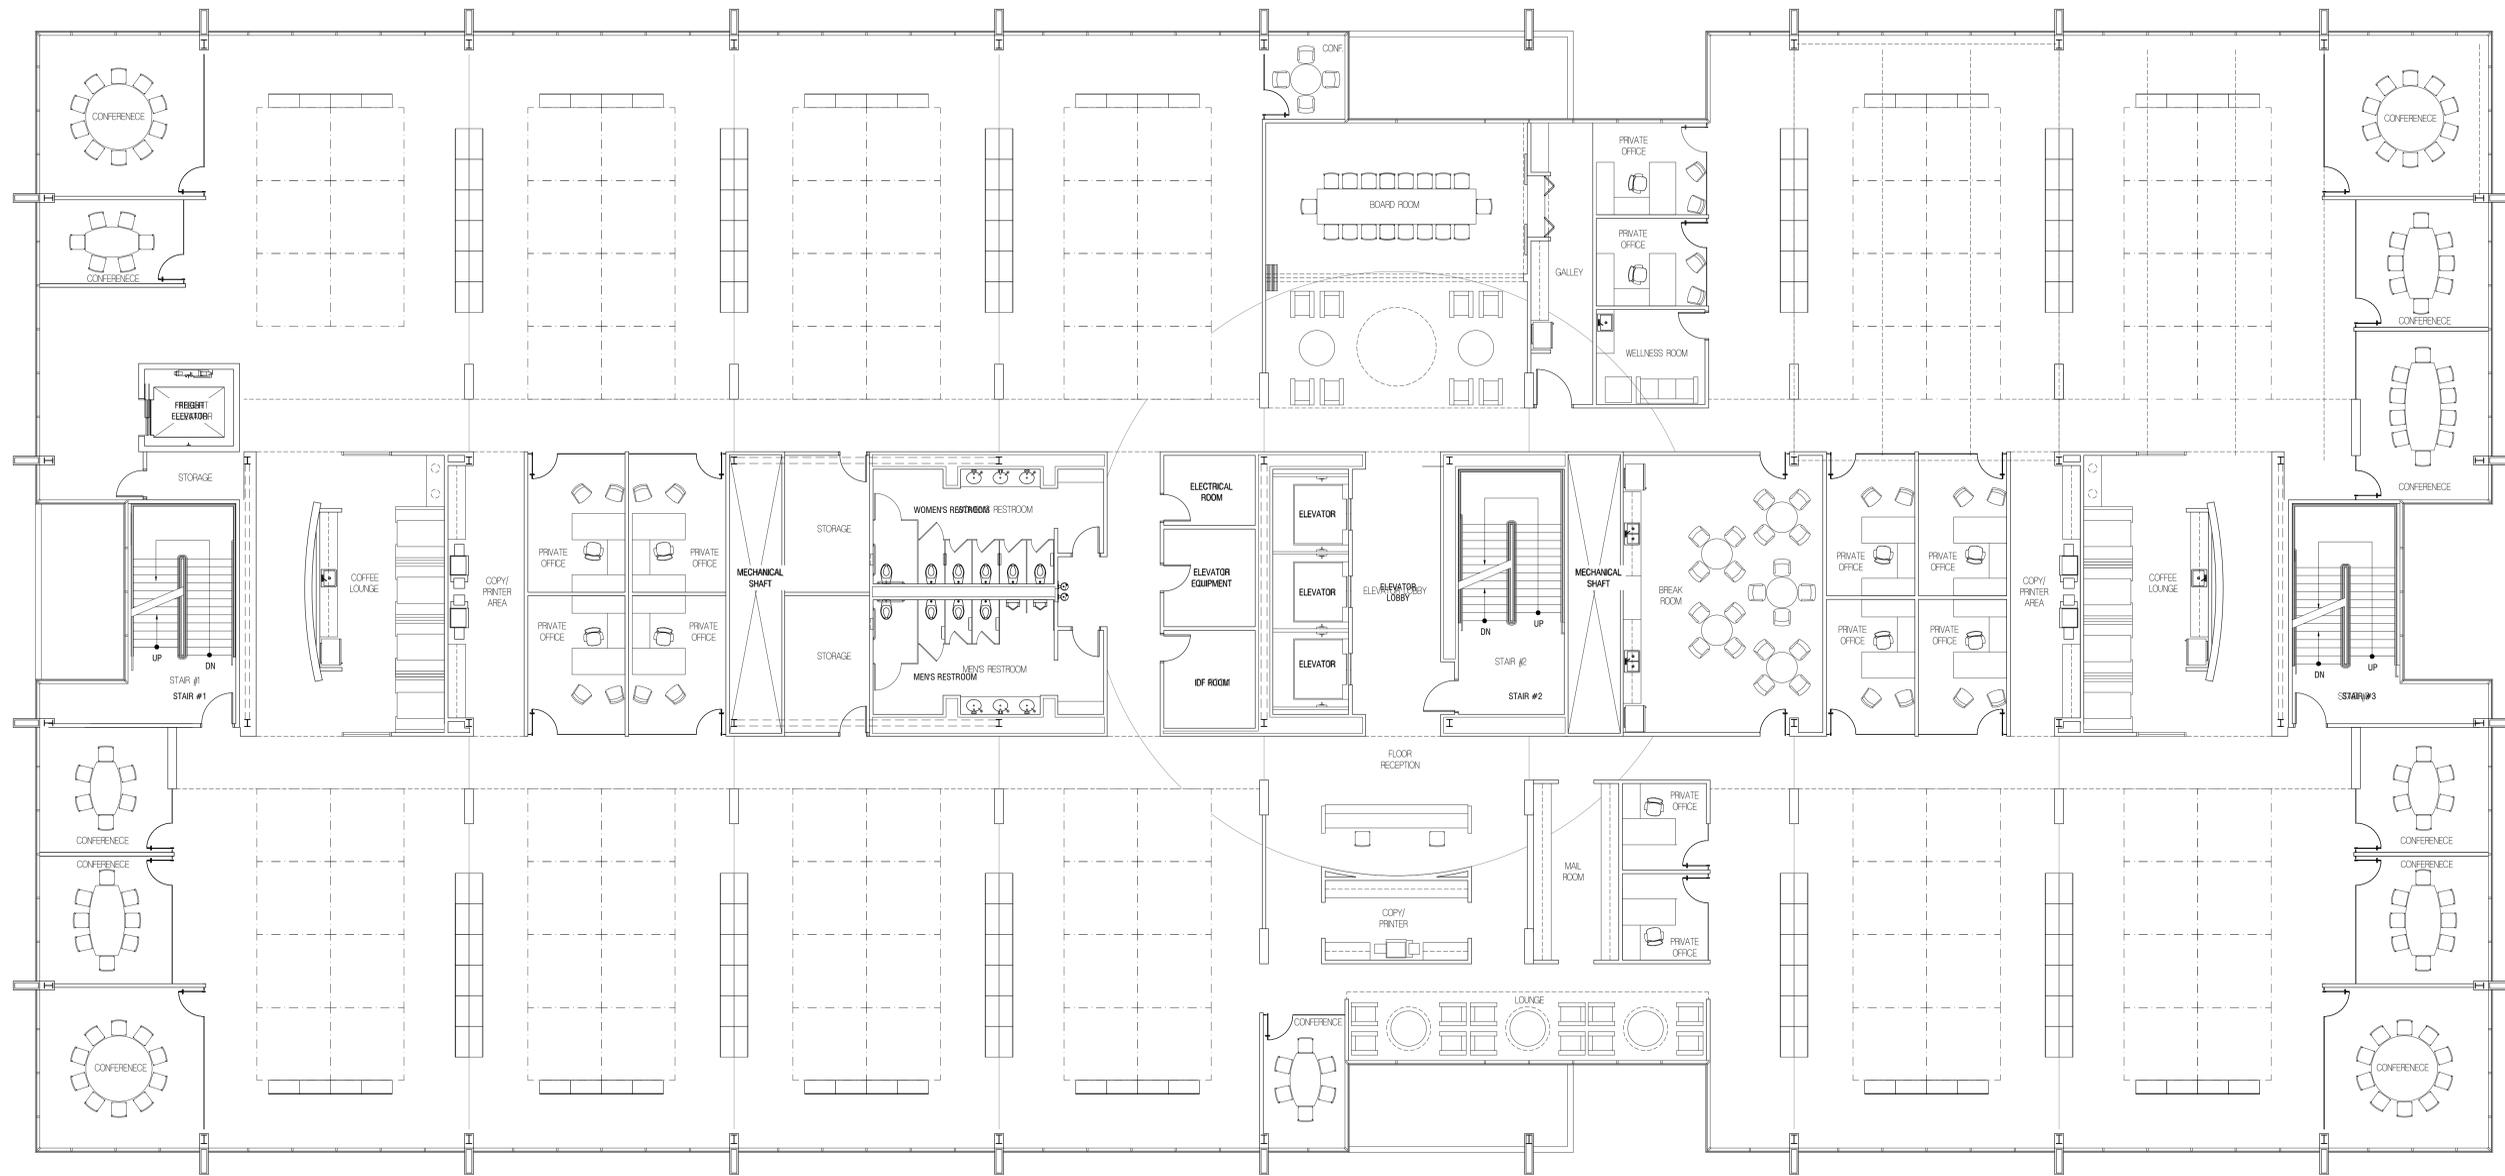

**1 CONCEPTUAL UPPER LEVEL SPACE PLAN**  
SCALE: 1/8" = 1'-0"

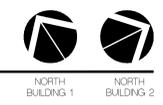

**ARC TEC**  
ARCHITECTURAL TECHNOLOGIES  
www.arcotecinc.com  
Arizona  
2960 East Northern Avenue, Building C  
Phoenix, Arizona 85028  
P 602.933.2355 F 602.933.2988  
California  
99 Almaden Boulevard, Suite 840  
San Jose, California 95113  
P 408.496.0676 F 408.496.1121



© Copyright - ARC TEC, INC. 2012  
In Association with:

A Planning Department Submittal for  
**COMMONWEALTH CORPORATE CENTER**  
151 Commonwealth Drive and 164 Jefferson Drive  
Menlo Park, California 94025

The **SOBRATO** Organization

DATE	DESCRIPTION
07.17.12	PLANNING DEPARTMENT SUBMITTAL
04.19.13	PLANNING DEPARTMENT SUBMITTAL
06.26.13	FIRE COMMENTS



CONCEPTUAL UPPER FLOOR  
SPACE PLAN

**ATI2.12**  
PROJECT NO: 112943

PDF GENERATED BY PROJECTIONS - JUL 2012 10:58 AM