


NOTE: 'FLOOR LEVELS' IS DEFINED BY THE PEDESTRIAN EXPERIENCE IN THE CAMPUS COMMON.

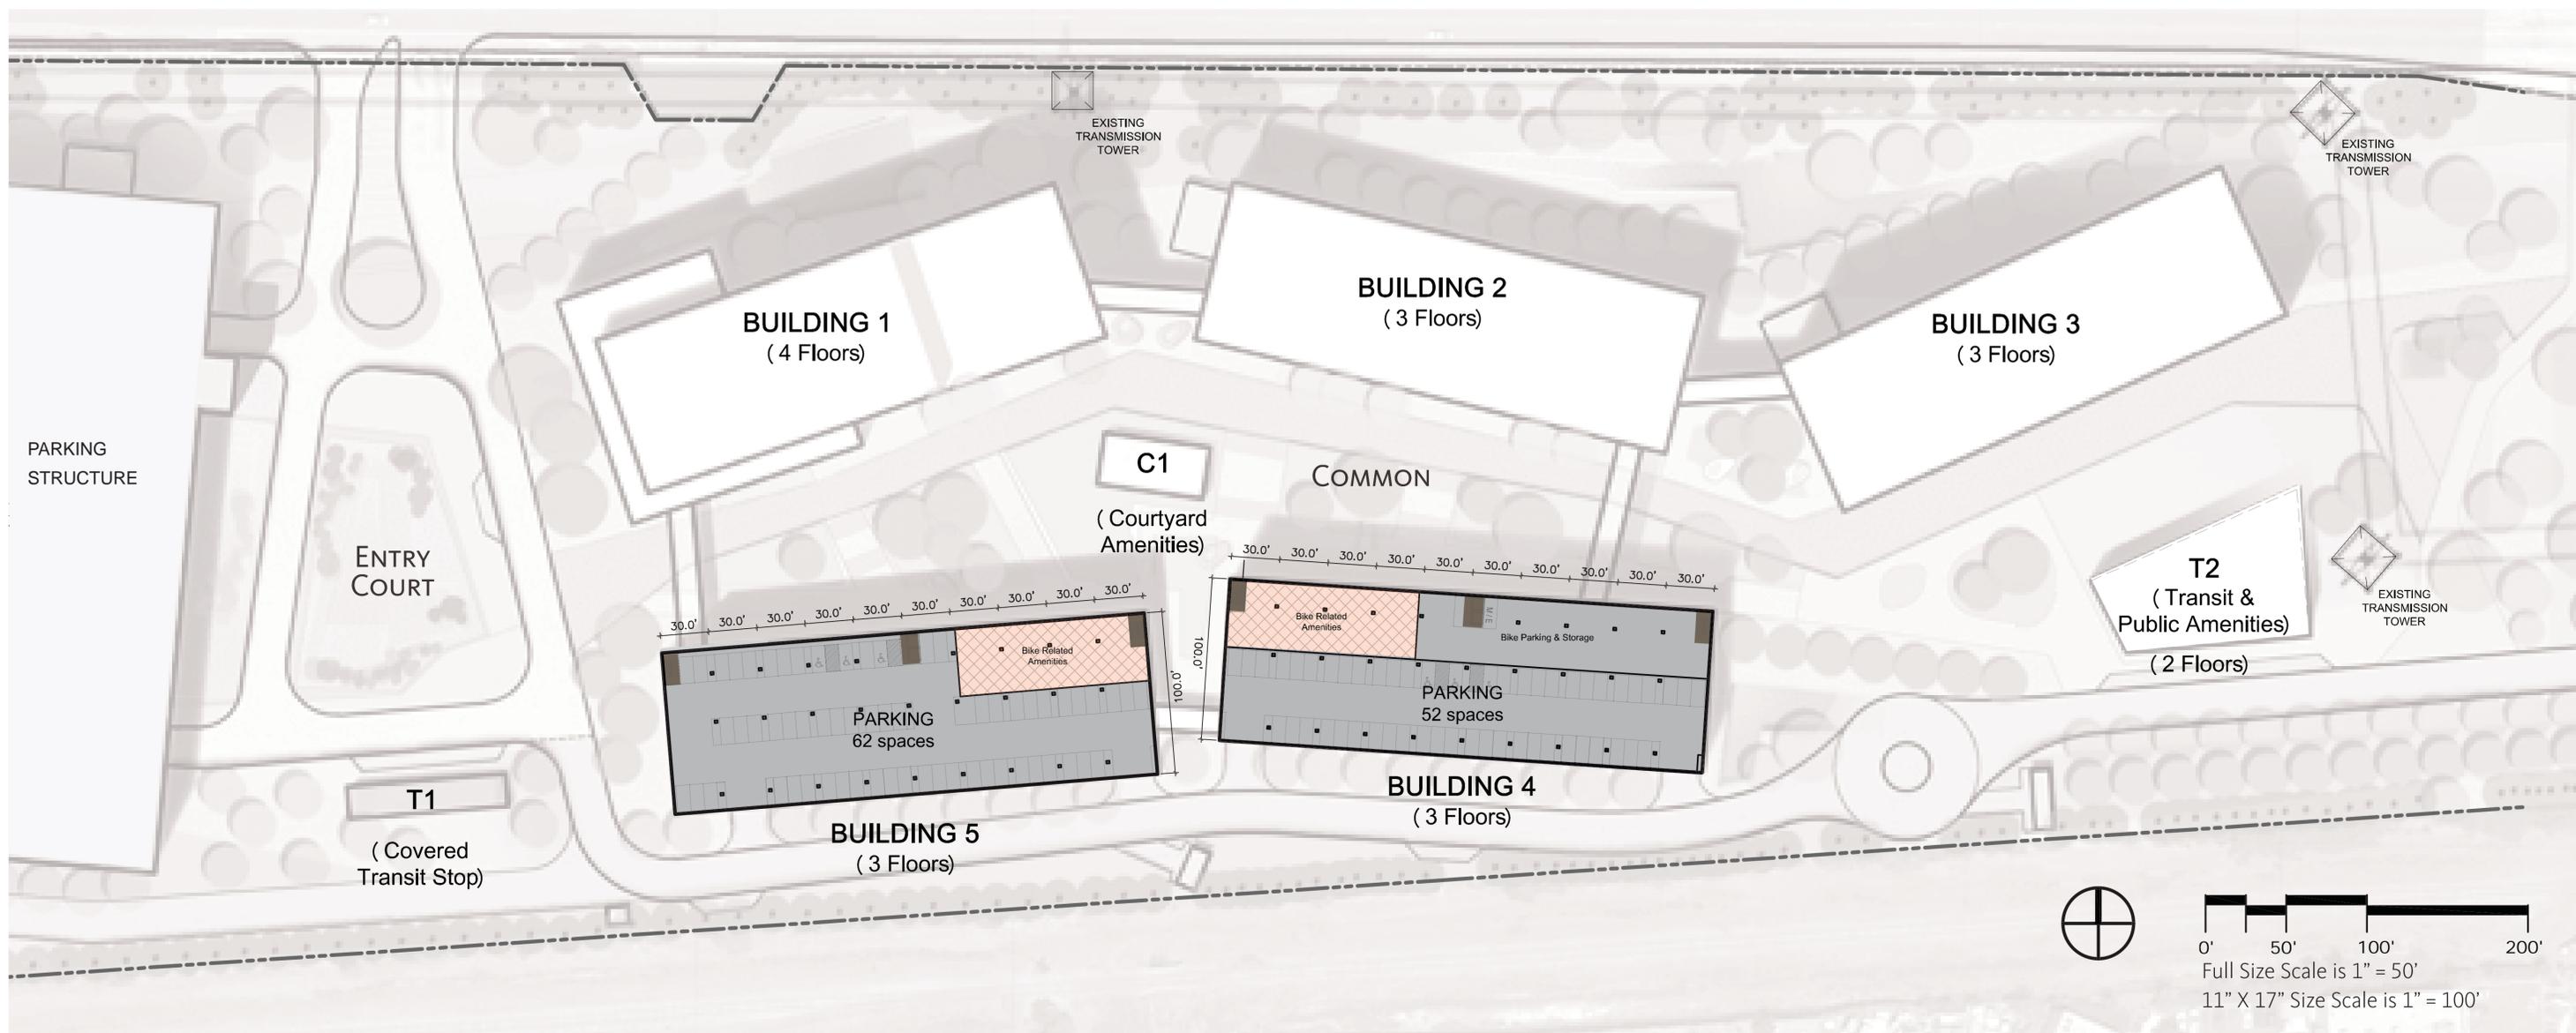

LEGEND

- OFFICE
 - CORE | STAIRS
 - NON-OFFICE USE
(Amenities | Meeting Rooms)
 - BRIDGE | CONNECTION
 - CONFERENCE CENTER
 - FLOOR ABOVE
 - PUBLIC AMENITIES
 - PARKING
- * M|E = Mechanical & Electrical Room