


AA'

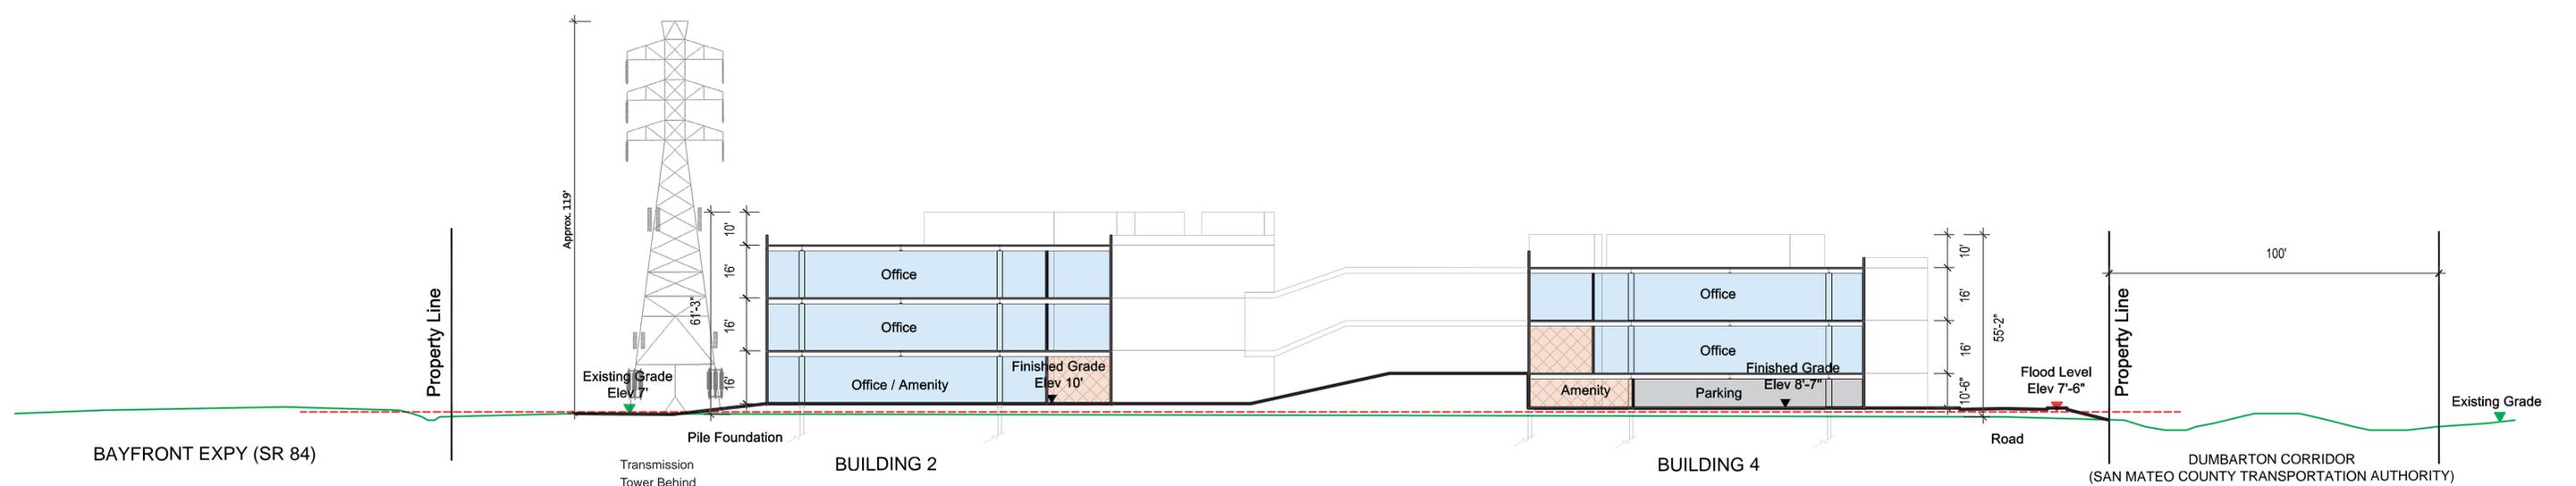

BB'

- Note:
1. Office Use Buildings should be set back a minimum of 20' from the base of the transmission towers.
  2. Elevations shown are based on Geodetic Vertical Datum of 1929 (NGVD 29).

