

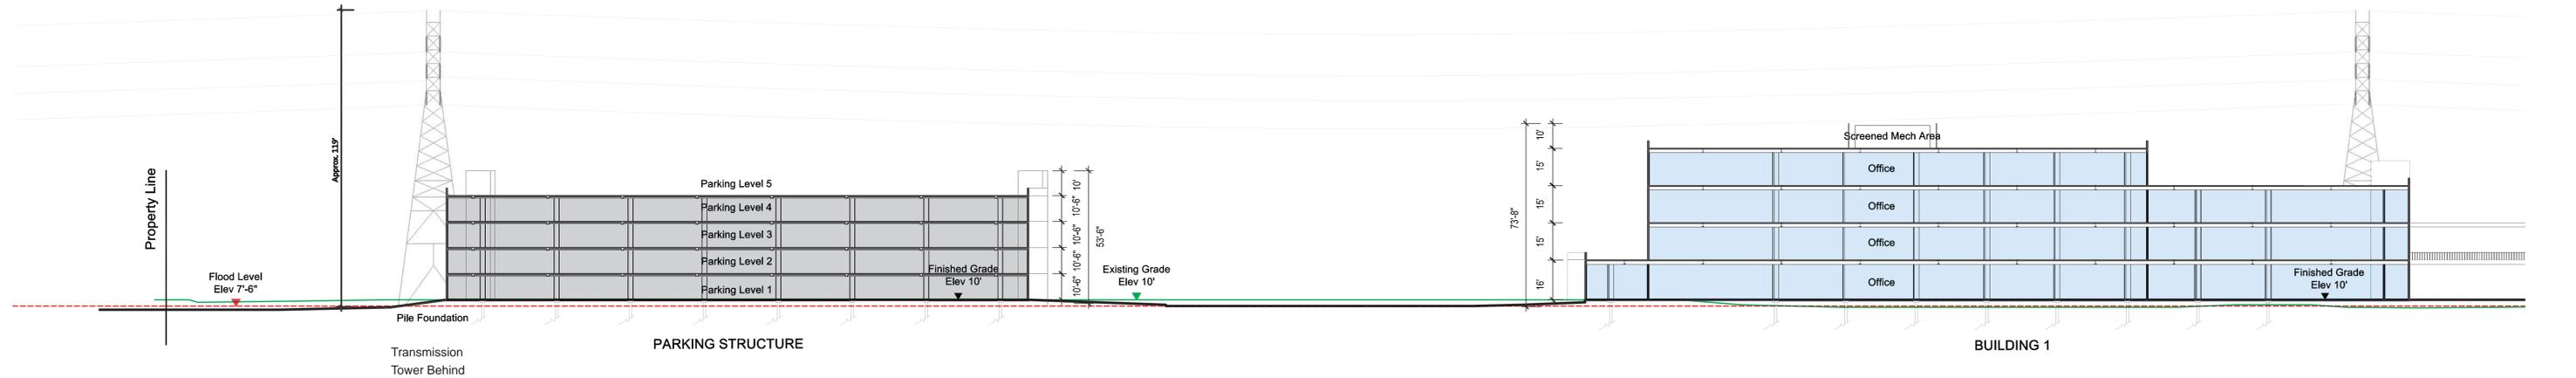
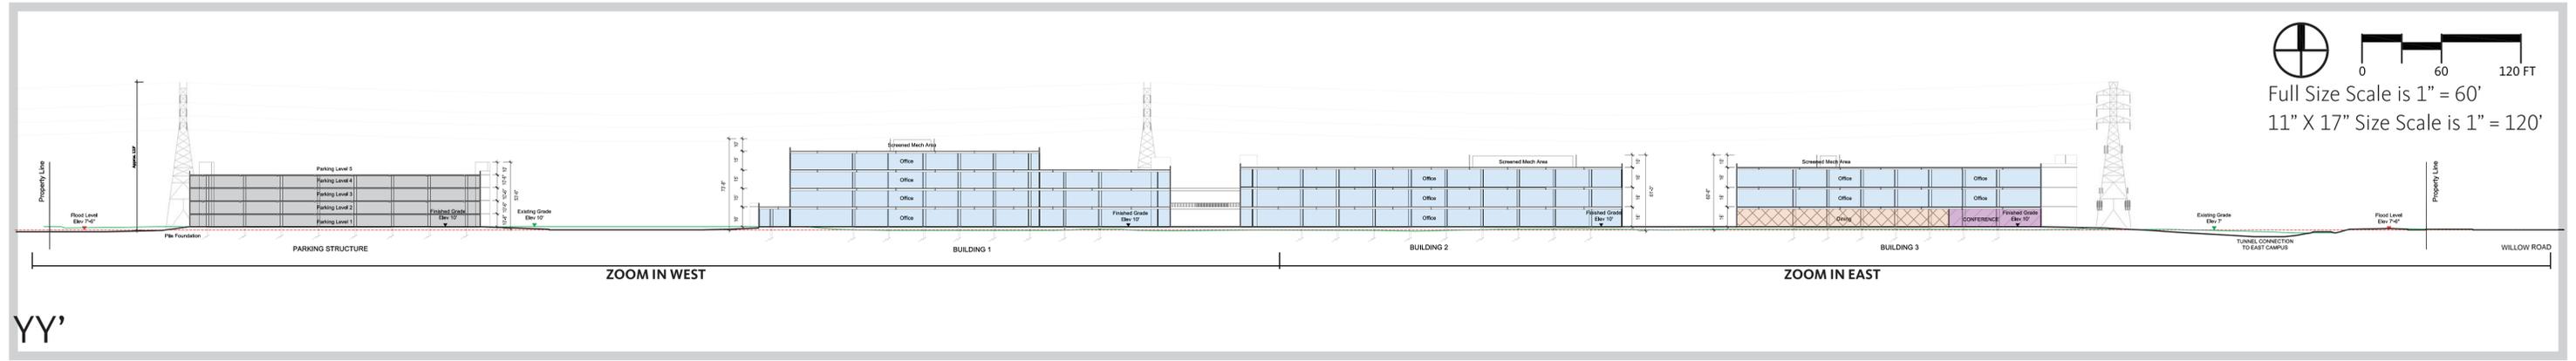


Note:

1. Office Use Buildings should be set back a minimum of 20' from the base of the transmission towers.
2. Elevations shown are based on Geodetic Vertical Datum of 1929 (NGVD 29).

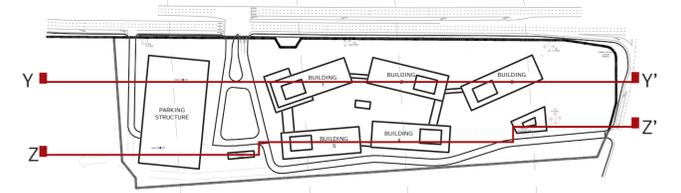

Zoom in West

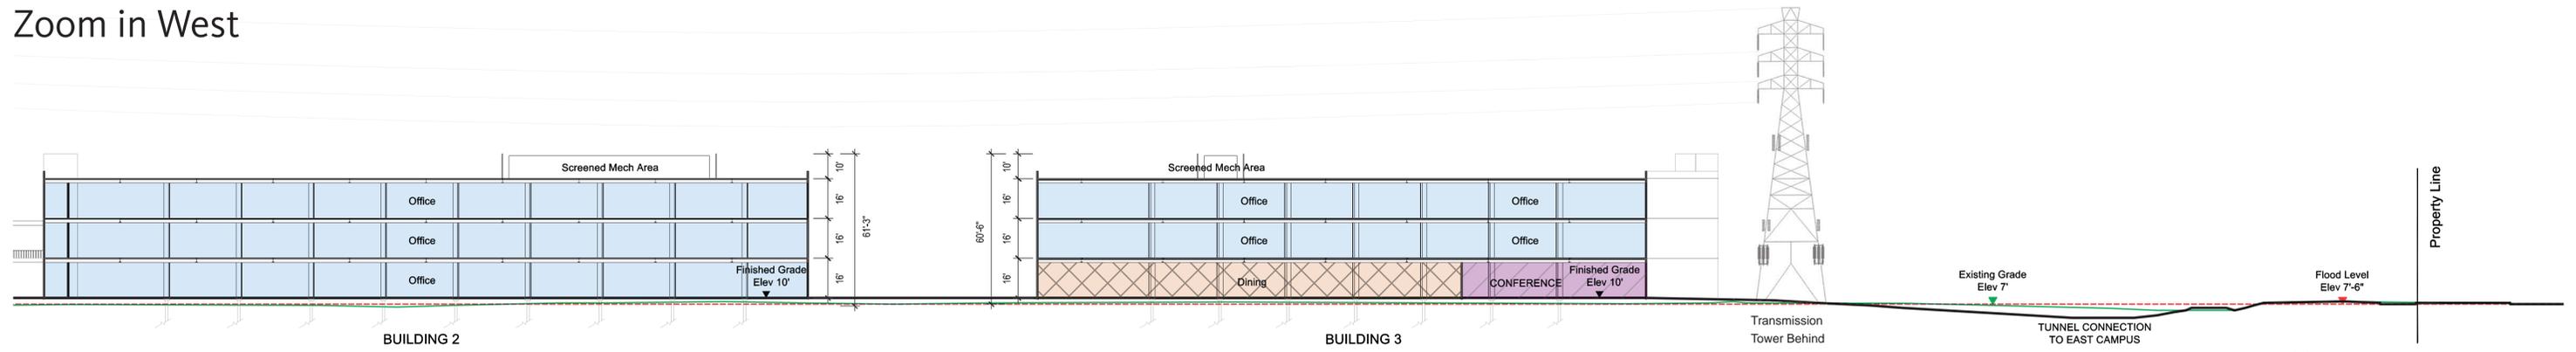

Zoom in East

