



3RD THRU 11TH FLOOR SQUARE FOOTAGE

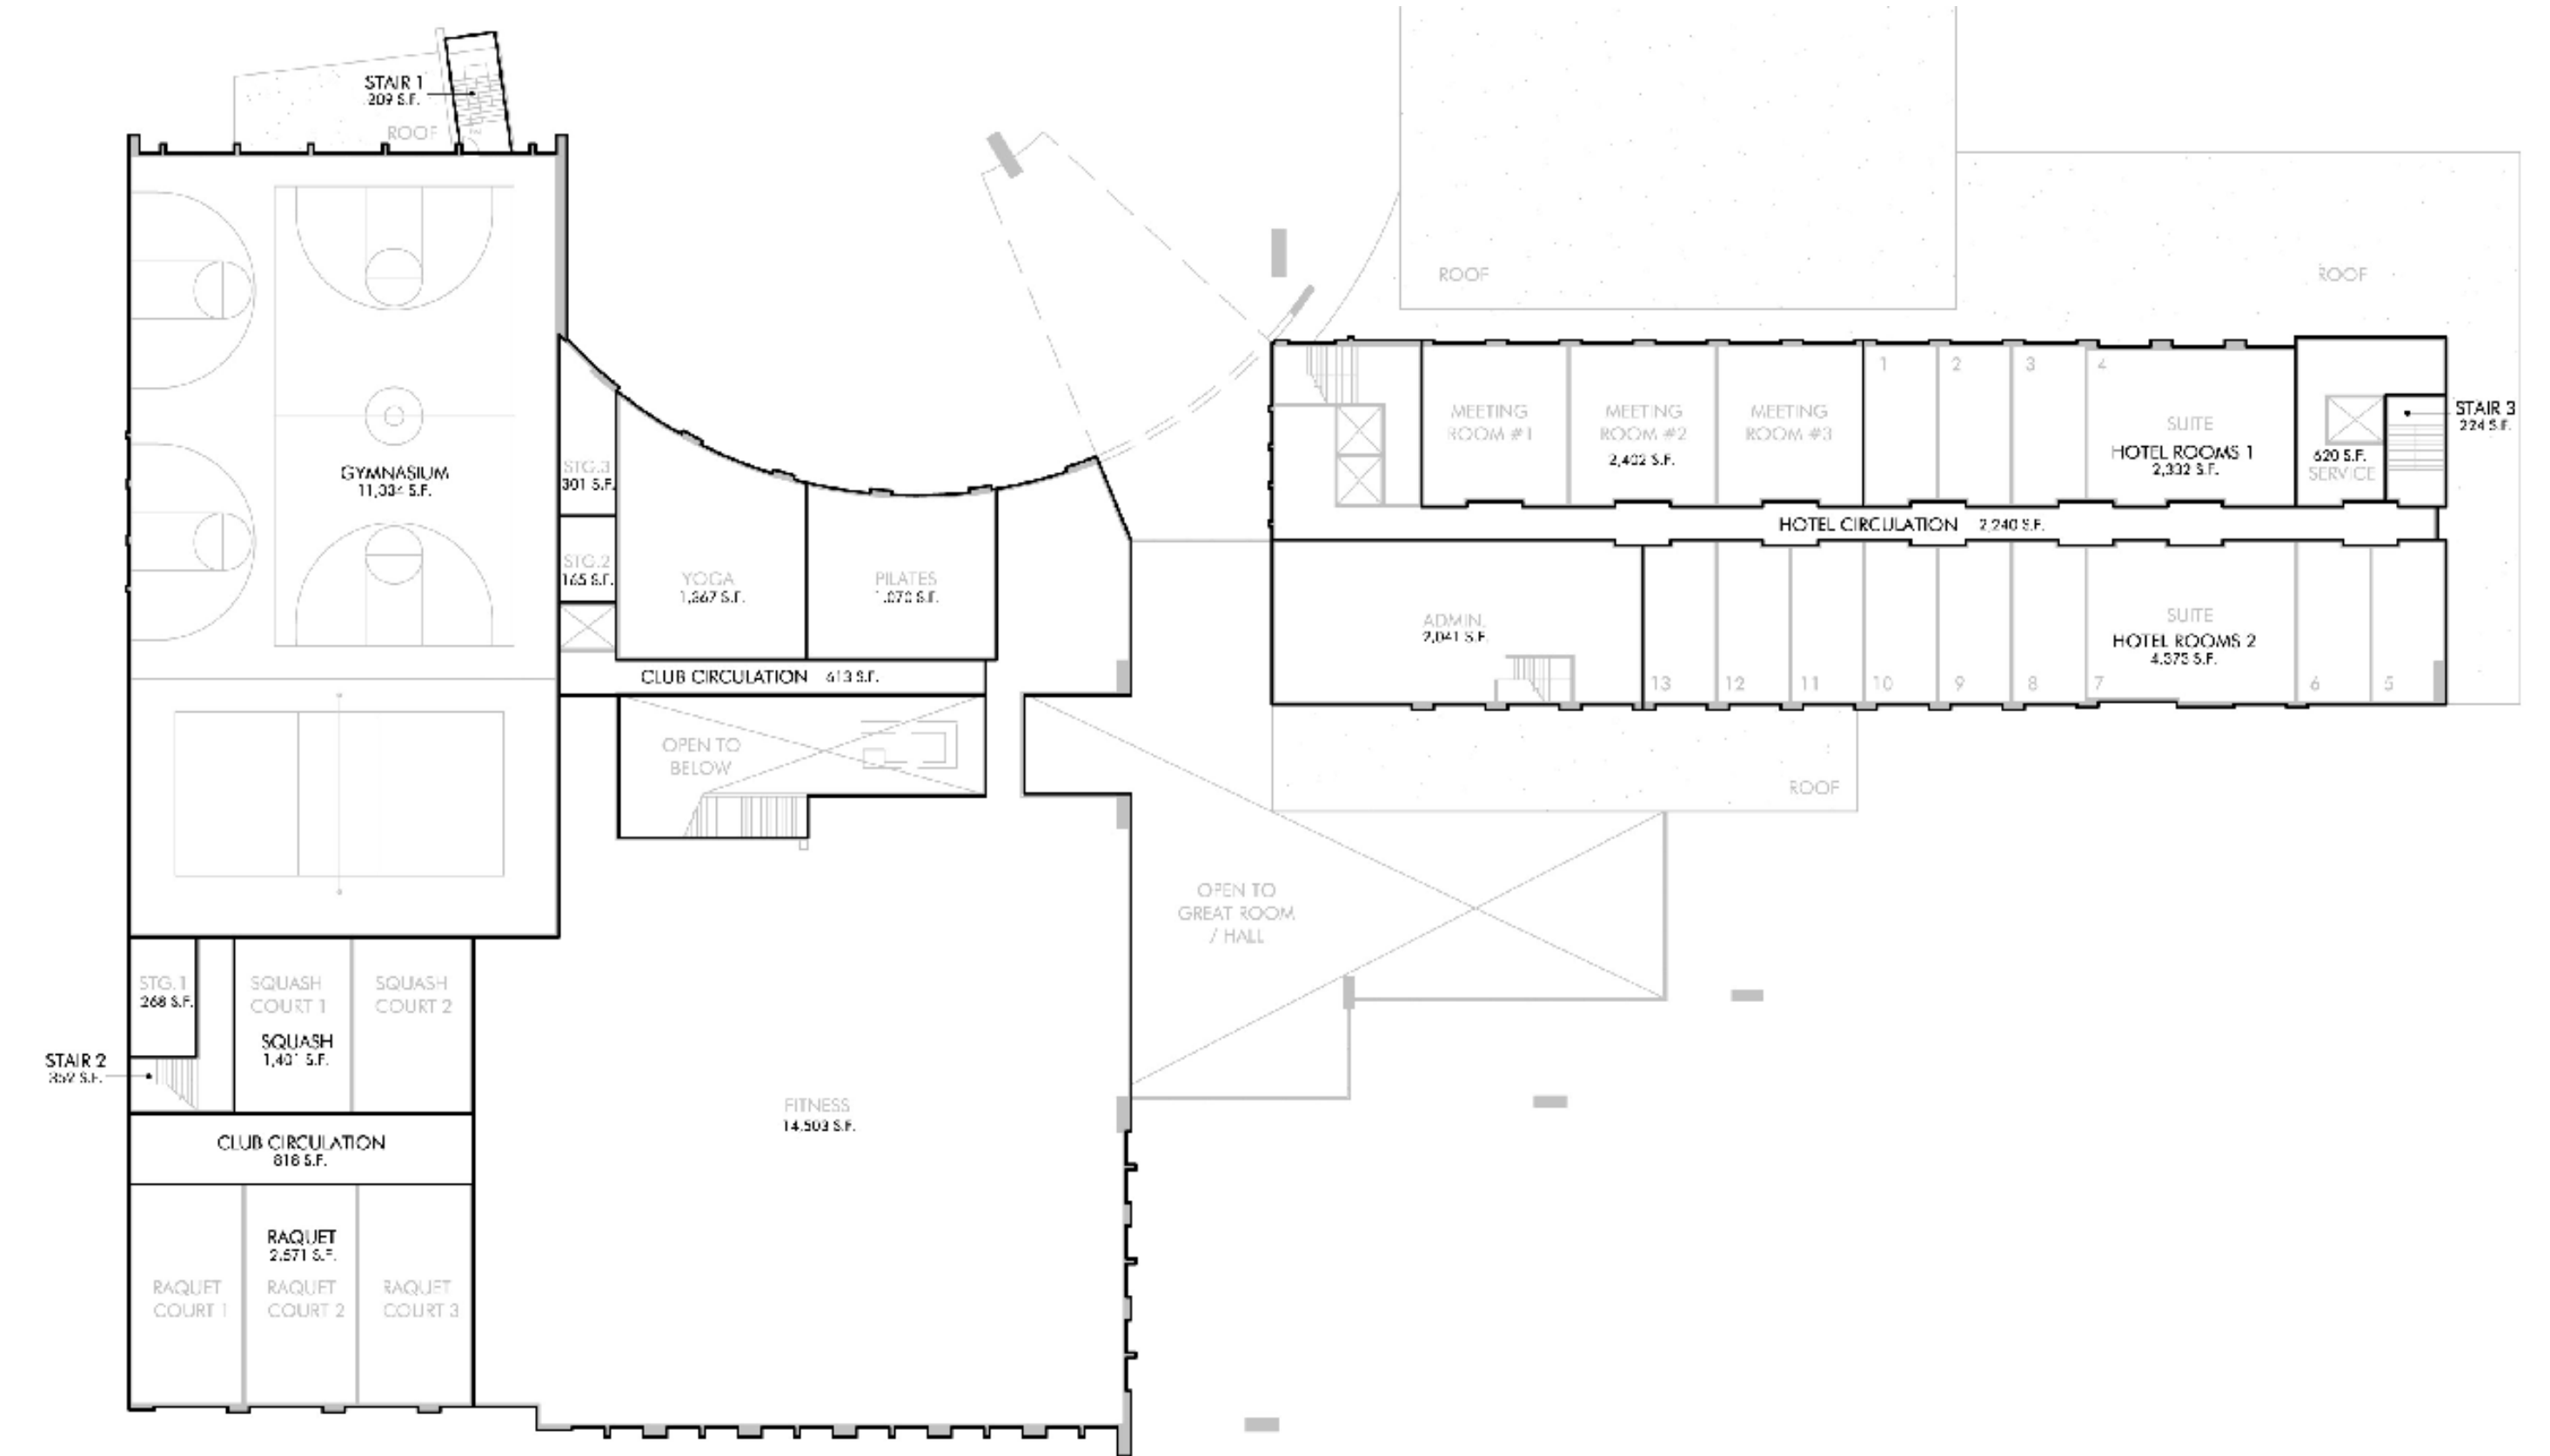


2ND FLOOR SQUARE FOOTAGE

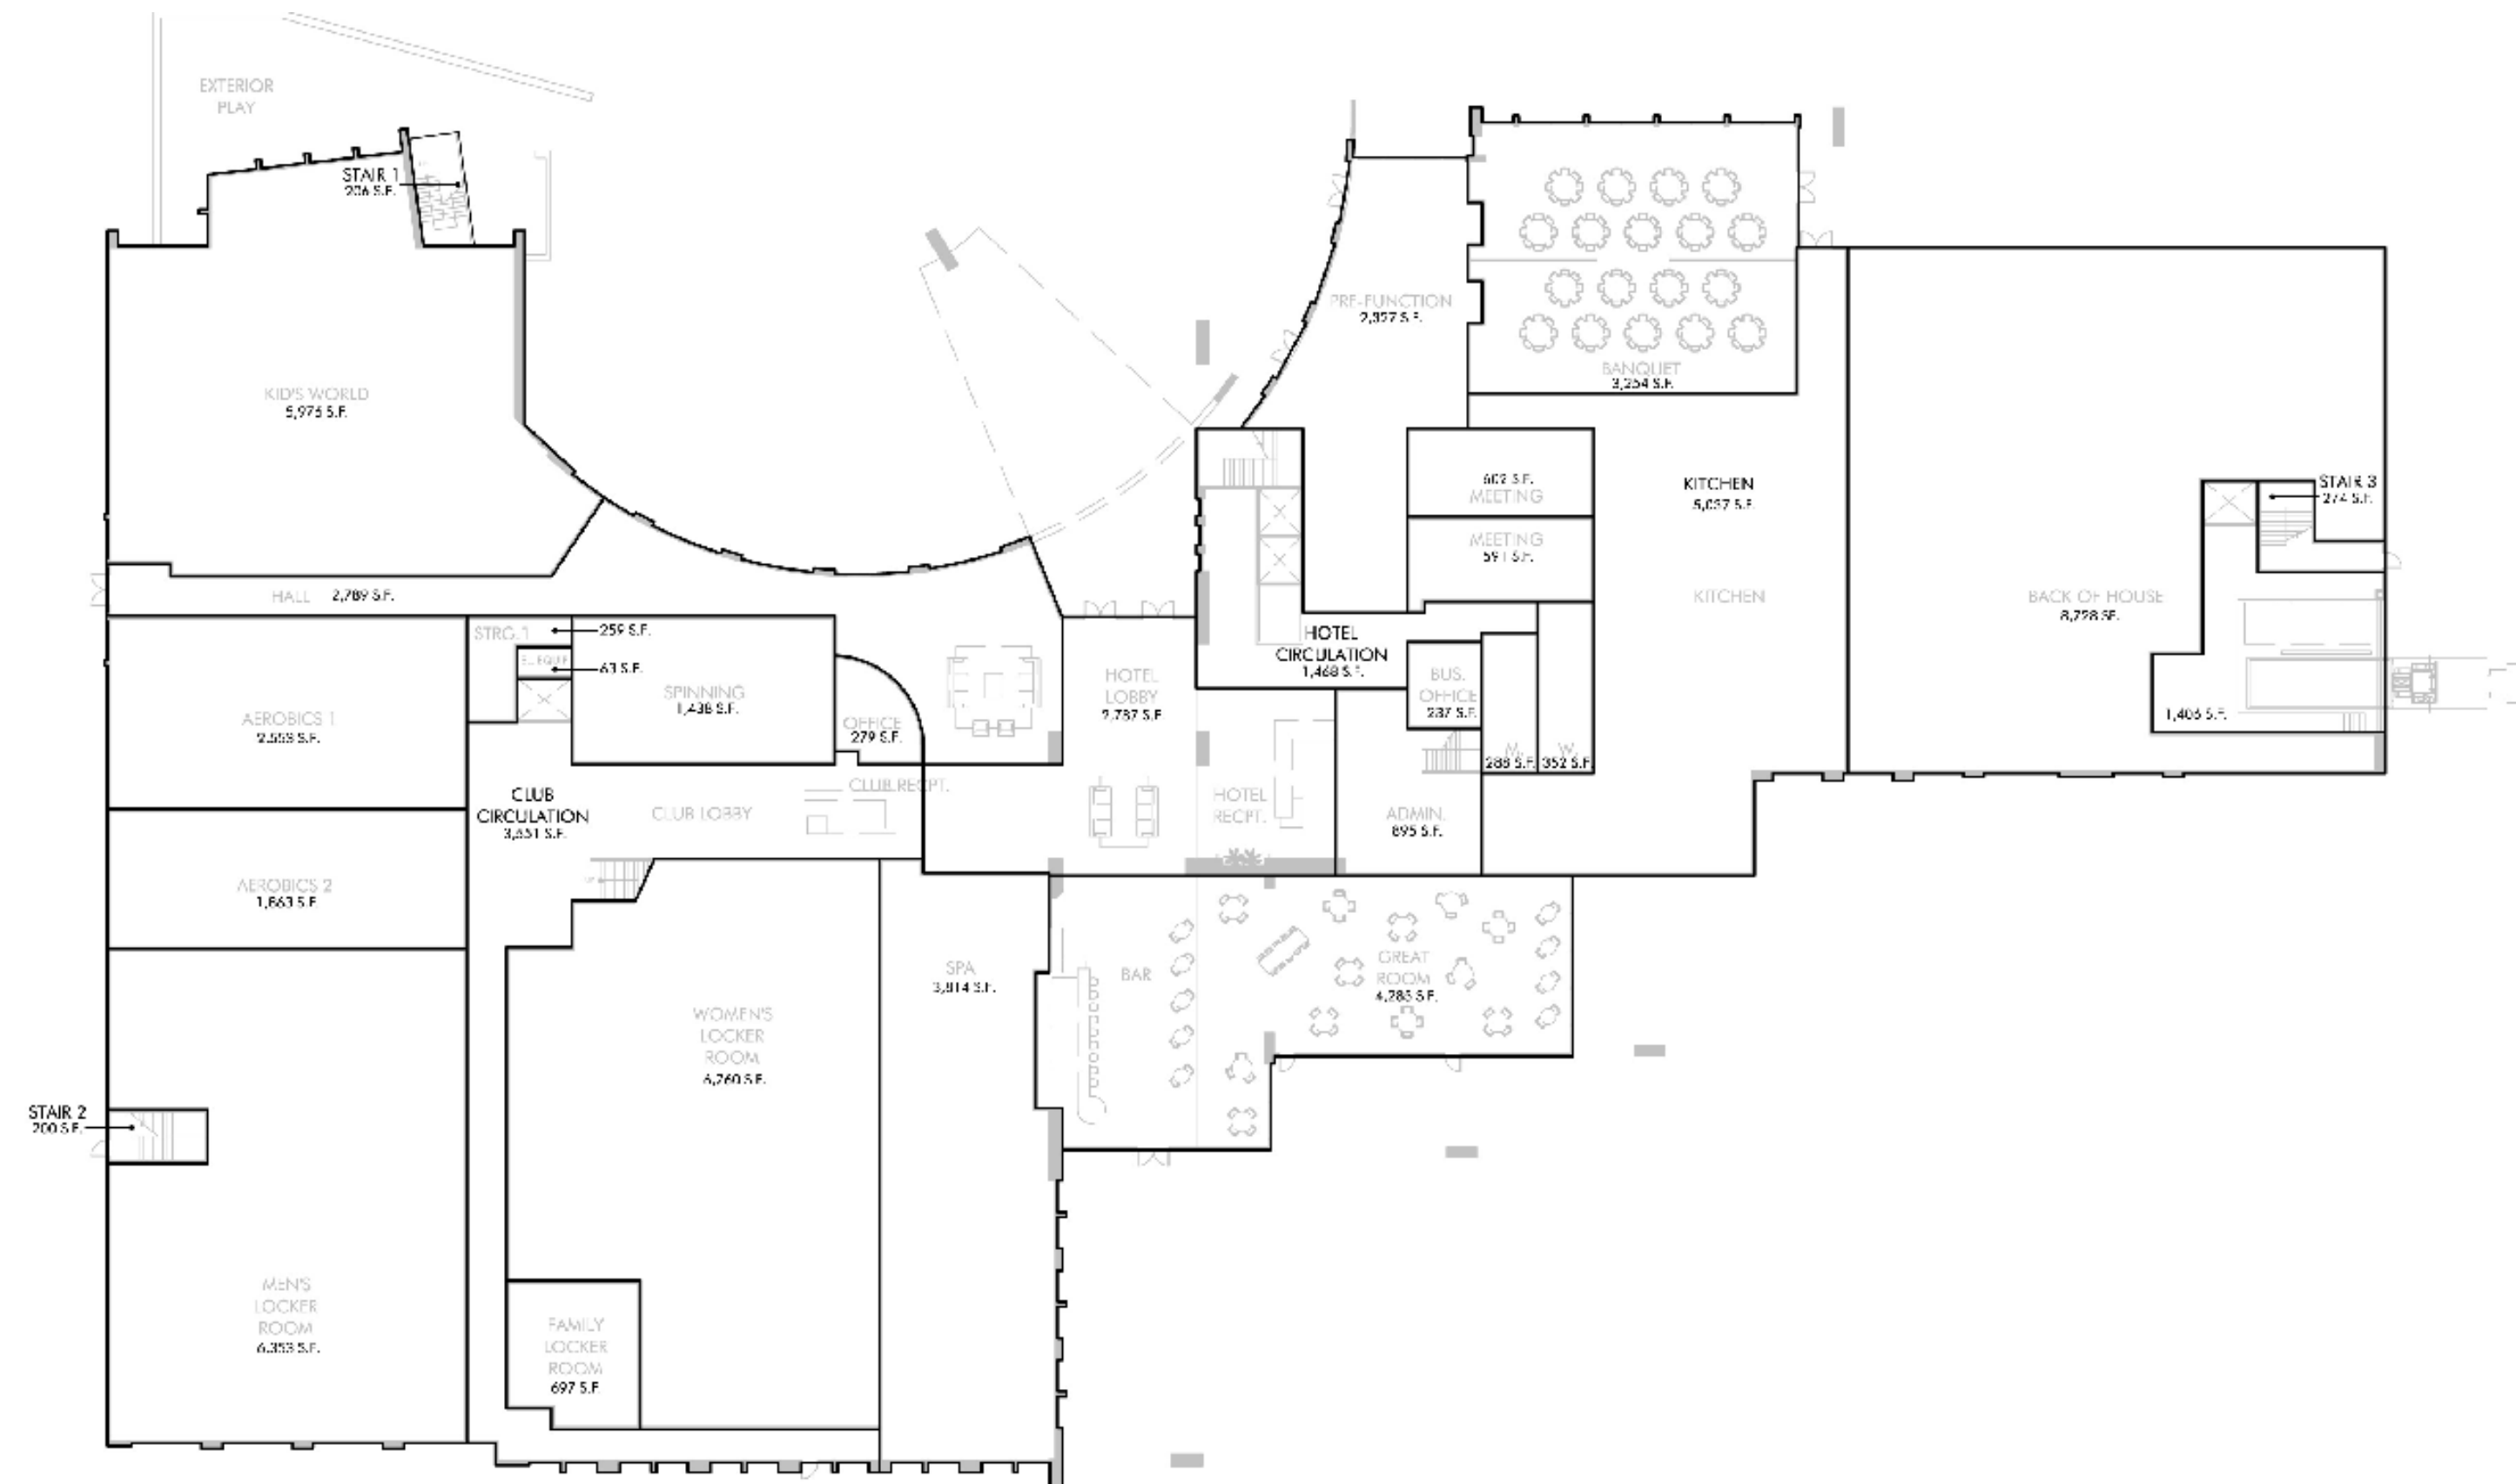

1ST FLOOR SQUARE FOOTAGE

SQUARE FOOTAGE ANALYSIS

	Area	1st Flr	2nd Flr	3rd Flr	4th Flr	5th Flr	6th Flr	7th Flr	9th Flr	10th Flr	11th Flr
1 HOTEL	177,721	35,599	14,232	14,210	14,210	14,210	14,210	14,210	14,210	14,210	14,210
2 Rooms	229		13	24	24	24	24	24	24	24	24
3 Guest Rooms	106,839		6,705	11,126	11,126	11,126	11,126	11,126	11,126	11,126	11,126
4 G.R. Circulation	24,640		2,464	2,464	2,464	2,464	2,464	2,464	2,464	2,464	2,464
5 G.R. Service	6,200		620	620	620	620	620	620	620	620	620
6 subtotal	137,679										
7 Gross Tower/Room	601	includes Guest Rooms, Service, and Circulation square footage									
8											
9 Lobby	2,787	2,787									
10 Great Room	4,285	4,285									
11 Prefunction	2,327	2,327									
12 Banquet & Meeting Rm	6,849	4,447	2,402								
13 Business Center	237	237									
14 Public Restrooms	640	640									
15 Administration	3,215	1,174	2,041								
16 Back of House & Kitchen	13,765	13,765									
17 Back of House Circulation	1,406	1,406									
18 Hotel Circulation	4,531	4,531									
19 subtotal	40,042										
20 CLUB	68,705	33,733	34,972	0	0	0	0	0	0	0	0
21 Lounge / Gallery	3,551	3,551									
22 Fitness Room	14,503		14,503								
23 Gymnasium	11,334		11,334								
24 Aerobics & Spinning	5,854	5,854									
25 Yoga/Pilates	2,437		2,437								
26 Squash & Rqt. Ball	3,972		3,972								
27 Spa	3,814	3,814									
28 Men's Locker	6,353	6,353									
29 Women's Locker	6,760	6,760									
30 Family Locker	697	697									
31 Kid's World	5,976	5,976									
32 Indoor Pool	0	0									
33 Storage	993	259	734								
34 Service	63	63									
35 Circulation	2,398	406	1,992								
36 TOTAL BLDG	246,426	69,332	49,204	14,210	14,210	14,210	14,210	14,210	14,210	14,210	14,210
37 pool equip. bldgs	0										
38 other	0										
39 TOTAL R.C. PROJECT	246,426	69,332	49,204	14,210	14,210	14,210	14,210	14,210	14,210	14,210	14,210

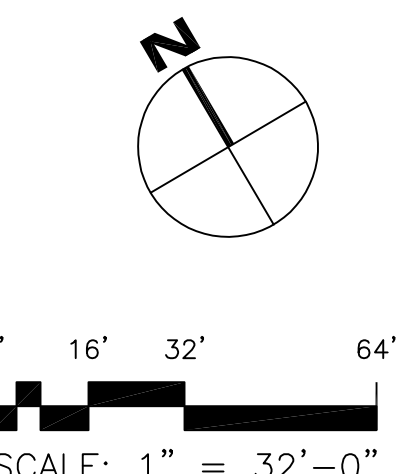

Jul 06, 2009 - 1:43pm I:\P:\Bohannon\MP\Independence\565602\Draw\Independence\Arch\2.1a-Hotel.dwg