




**ROOF PLAN**

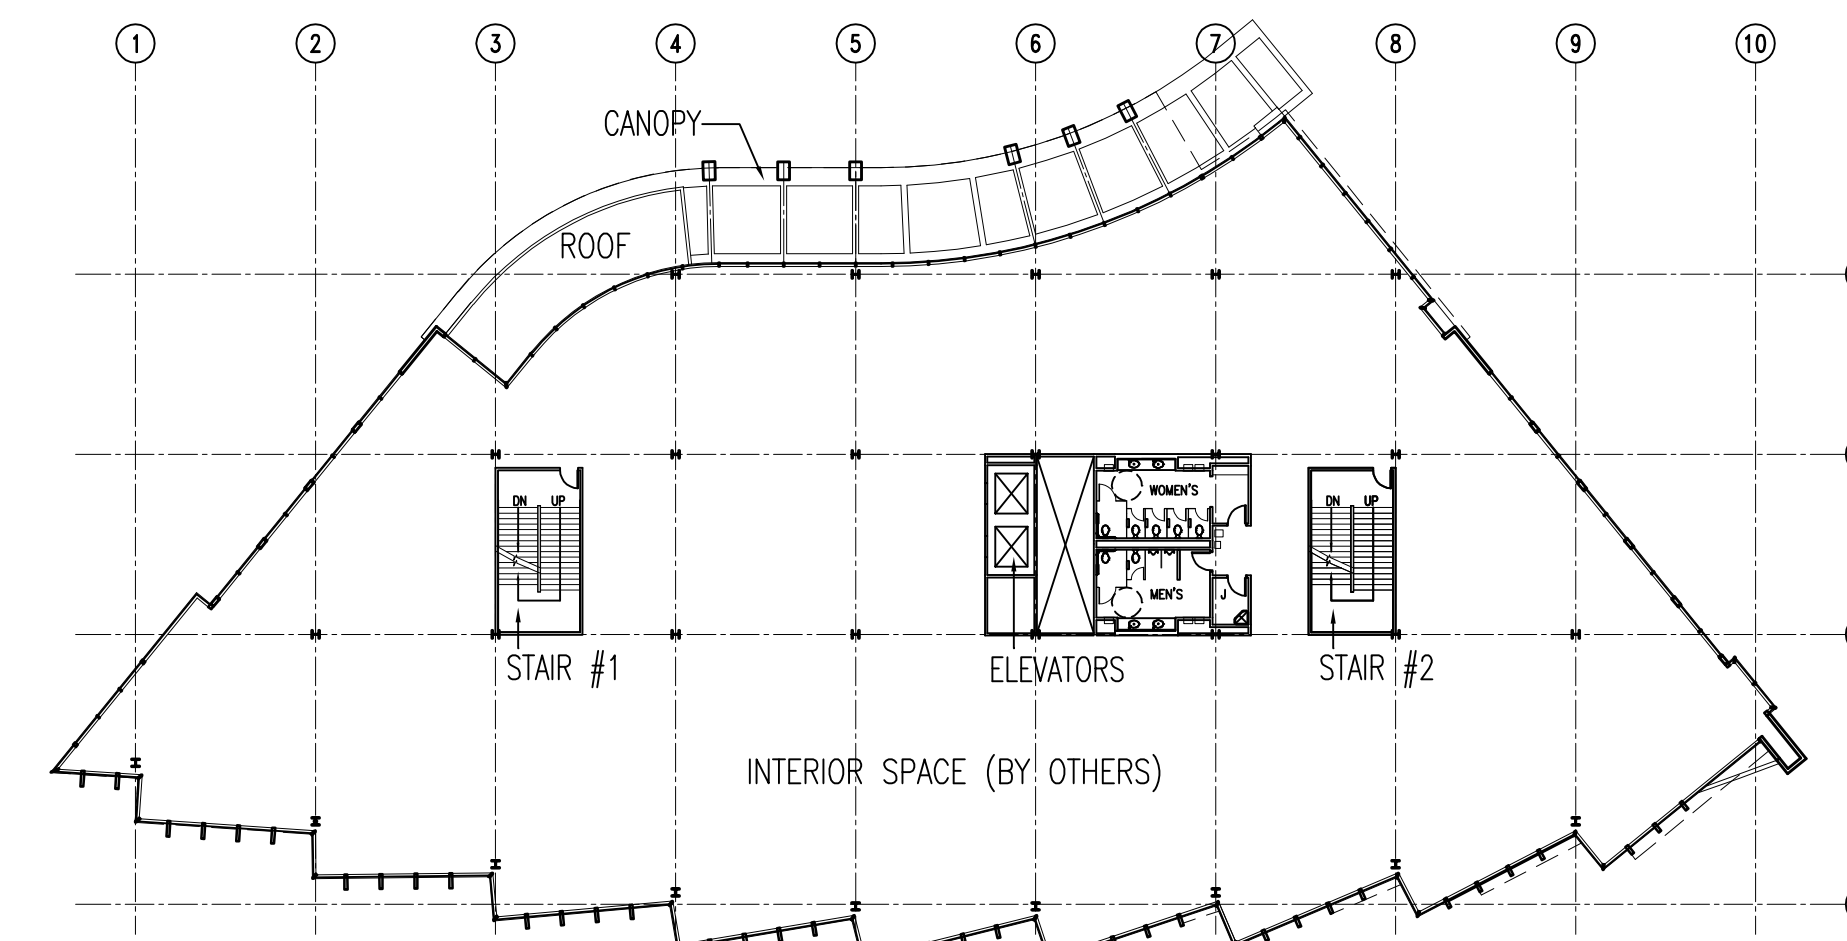


**3RD FLOOR PLAN**

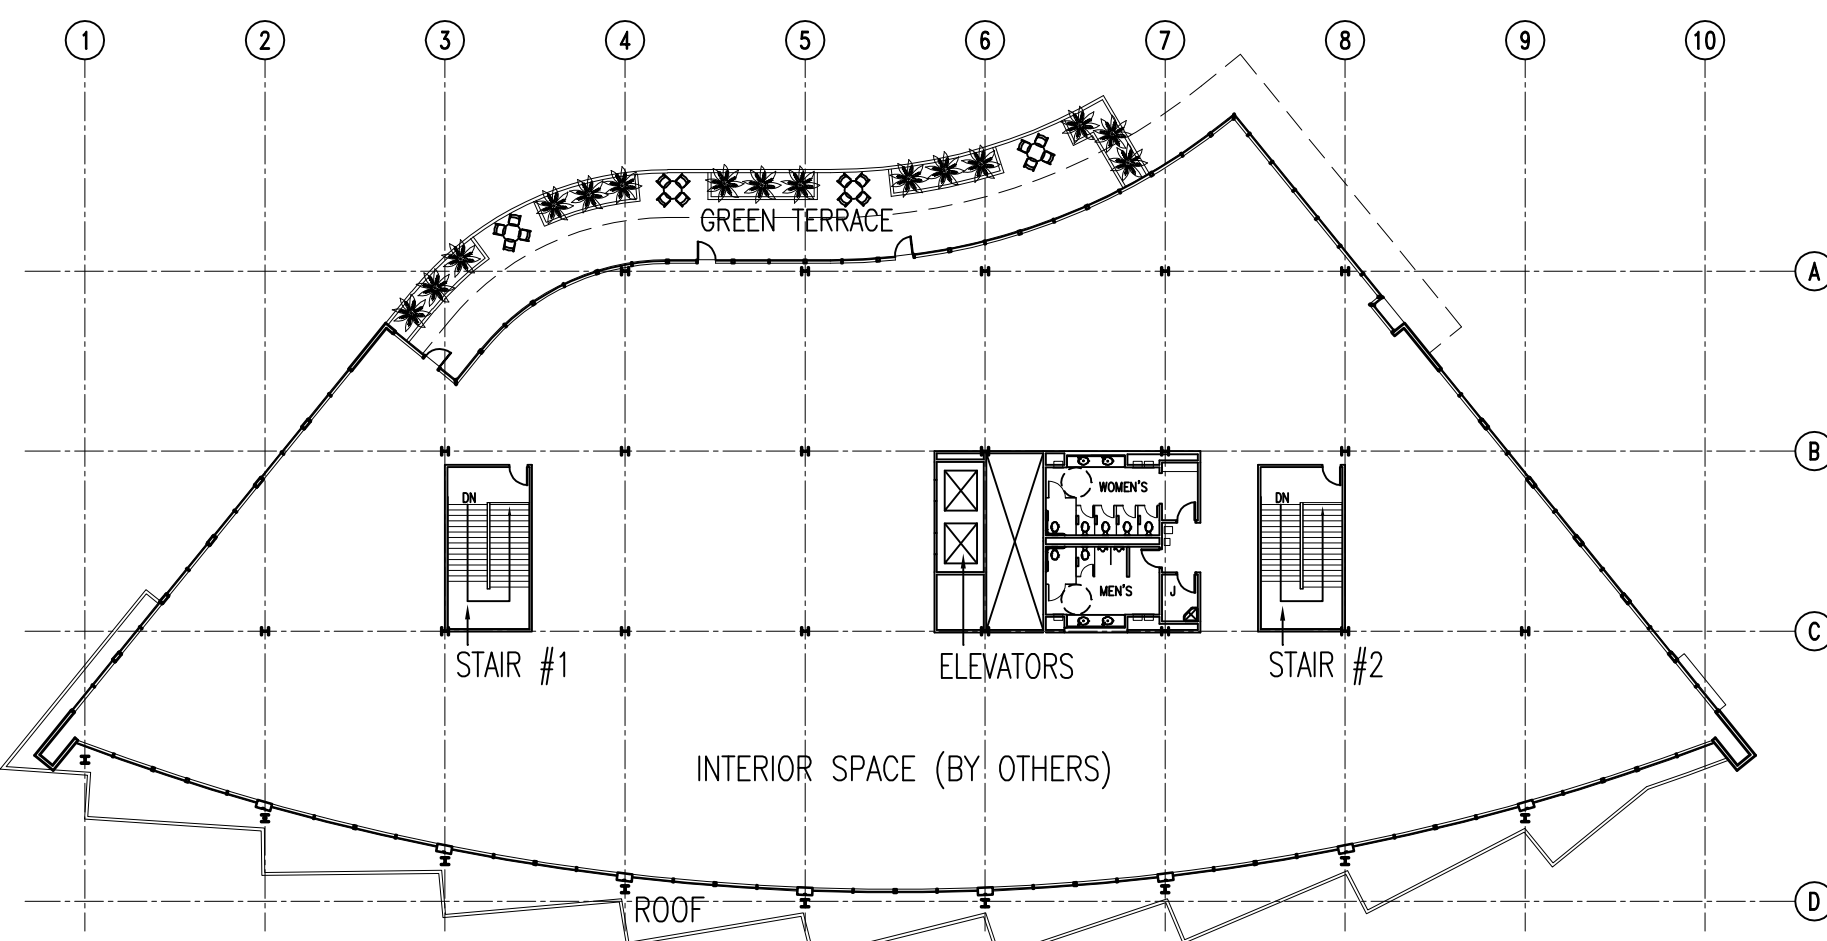


**8TH FLOOR PLAN**

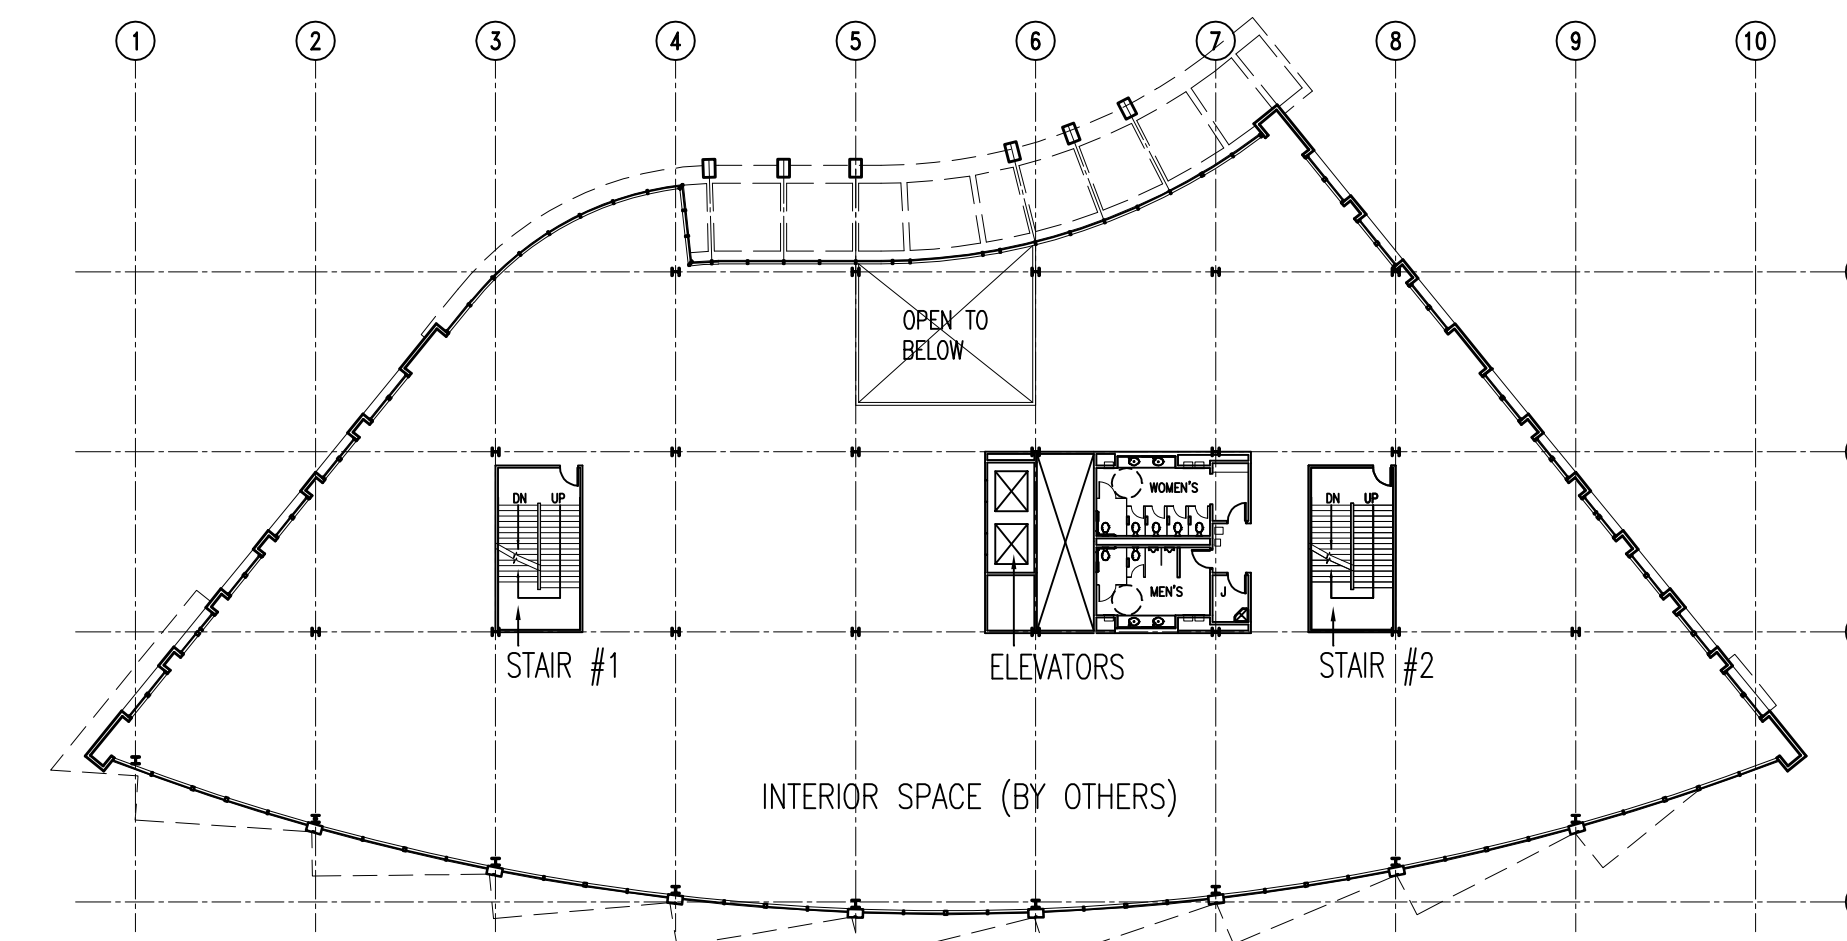

**2ND FLOOR PLAN**

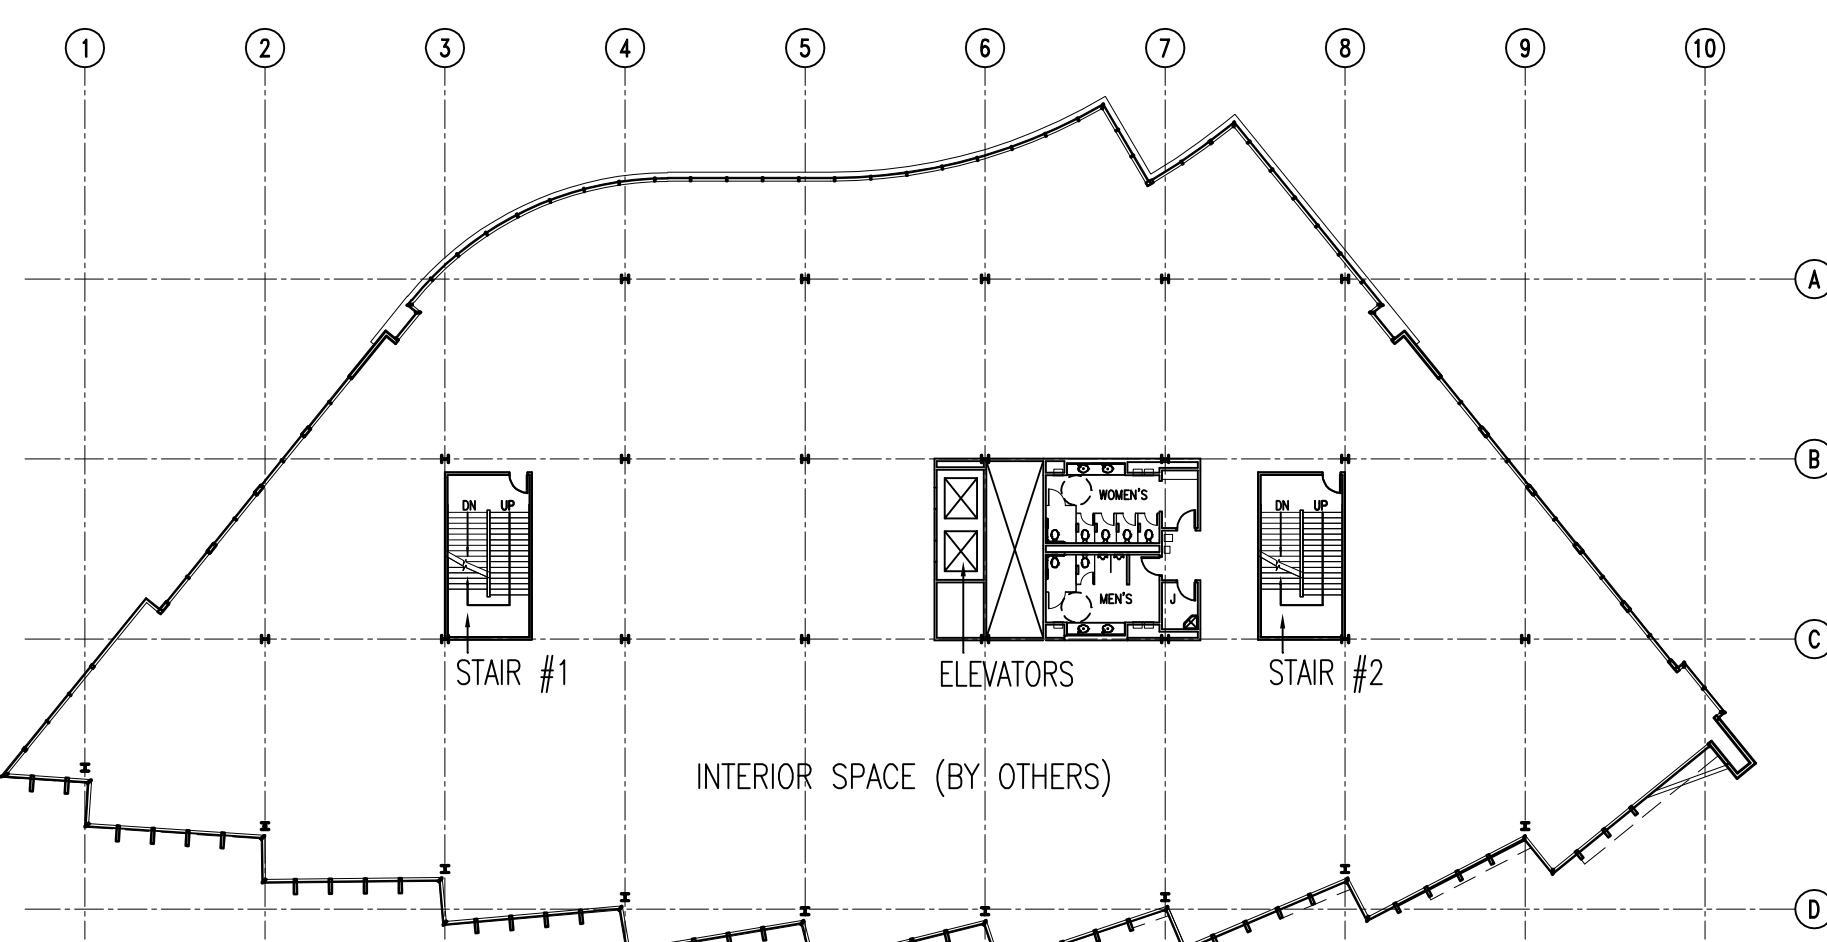

**TYPICAL: 4TH~ 7TH FLOOR PLAN**


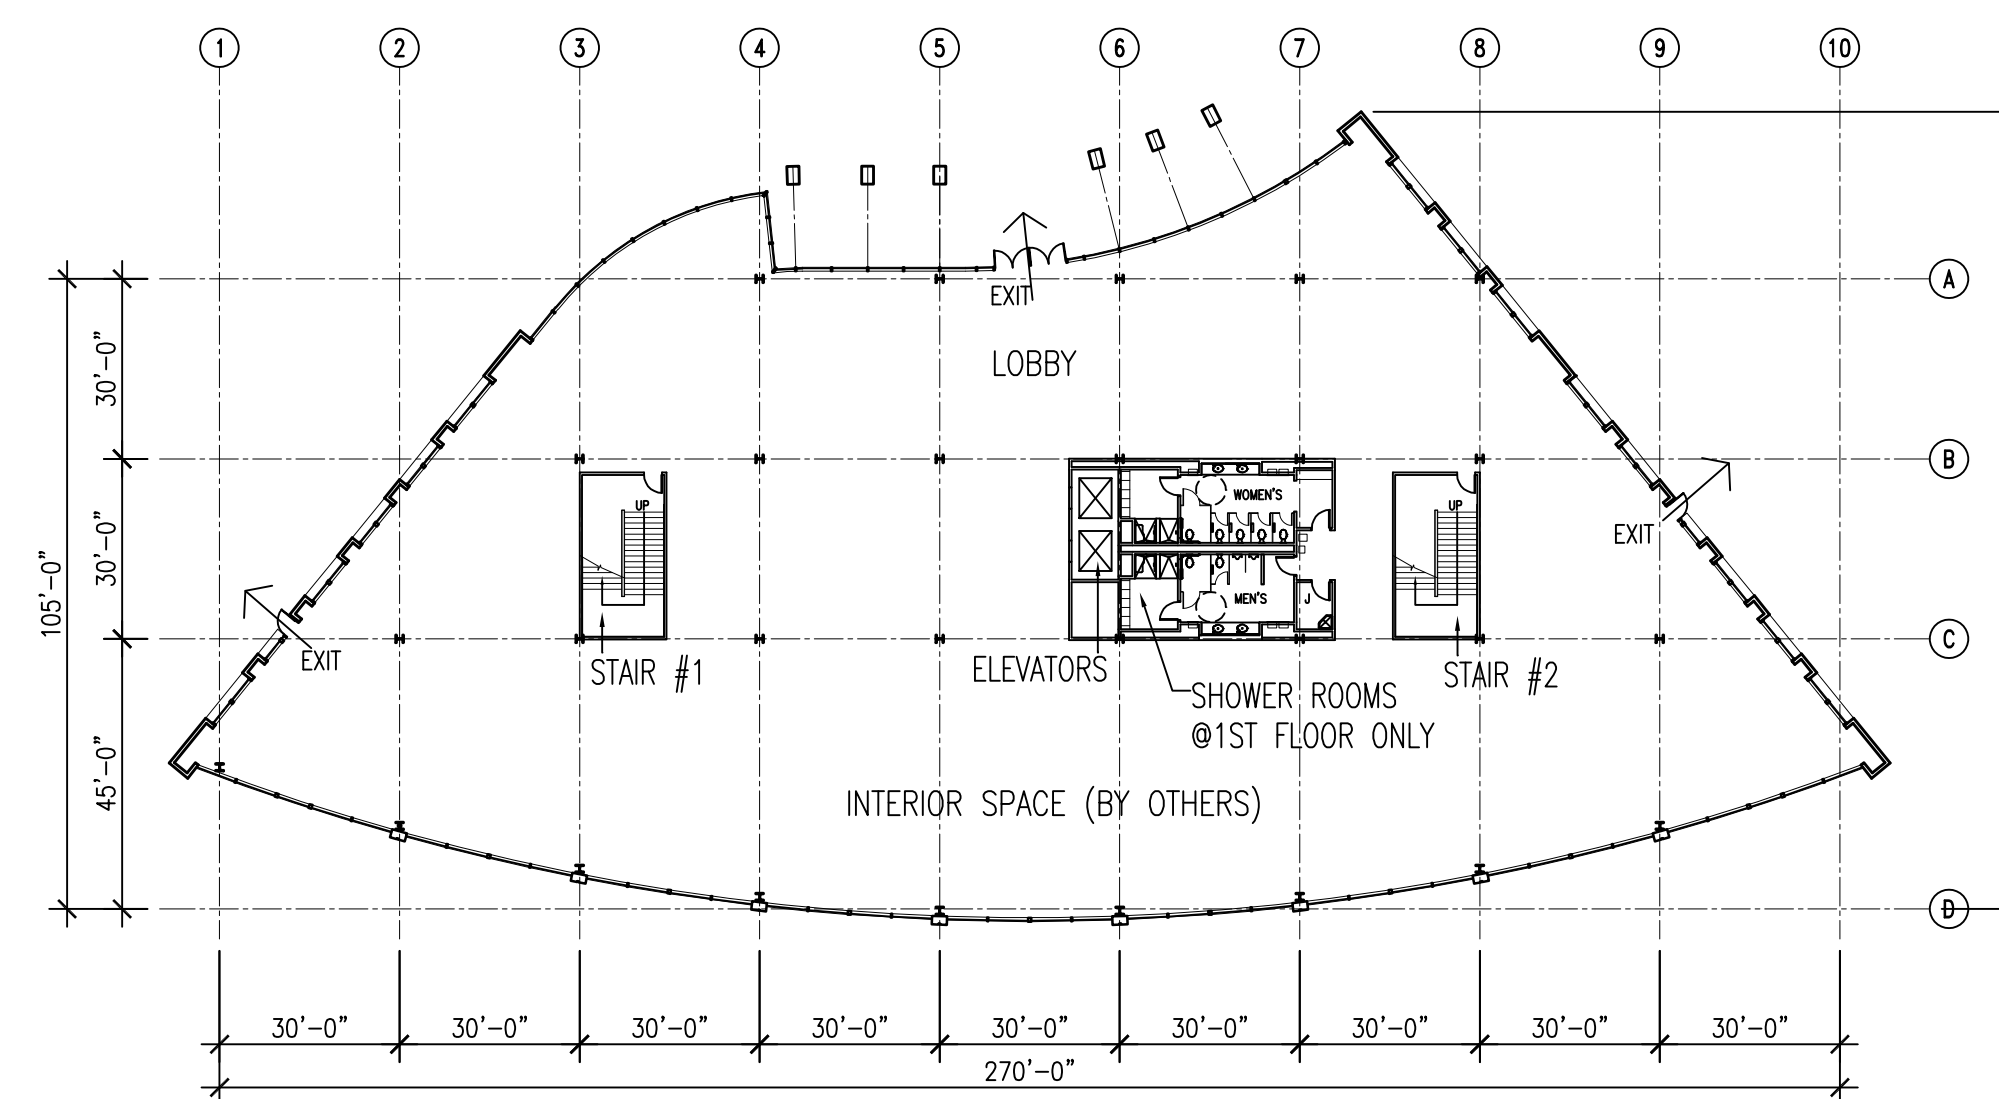


**1ST FLOOR PLAN**

**FLOOR AREAS**

1ST FLOOR	24,072	SF
2ND FLOOR	23,099	SF
3RD FLOOR	24,584	SF
4TH FLOOR	26,465	SF
5TH FLOOR	26,465	SF
6TH FLOOR	26,465	SF
7TH FLOOR	26,465	SF
8TH FLOOR	22,385	SF
<b>TOTAL</b>	<b>200,000</b>	<b>SF</b>

OCCUPANCY TYPE: B  
 CONSTRUCTION TYPE: IB  
 FIRE SPRINKLER: FULLY SPRINKLERED

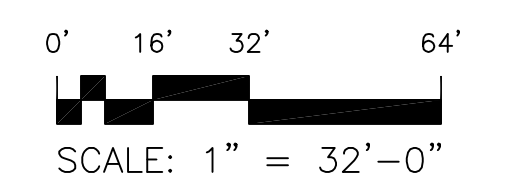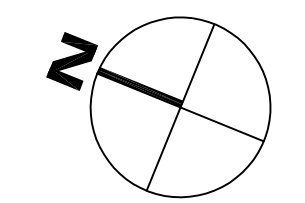

Jul 06 08:07:02P 1:44:44pm local (68)B:\Borhan\Projects\9566\9566.dwg